



City of Chicago



O2018-1172

Office of the City Clerk

Document Tracking Sheet

Meeting Date:	2/28/2018
Sponsor(s):	Hopkins (2)
Type:	Ordinance
Title:	Grant(s) of privilege in public way for Latin School of Chicago, The - decorative fences
Committee(s) Assignment:	Committee on Transportation and Public Way

ORDINANCE
THE LATIN SCHOOL OF CHICAGO
Acct. No. 207898 - 4
Permit No. 1131856

Be It Ordained by the City Council of the City of Chicago:

SECTION 1. Permission and authority are hereby given and granted to THE LATIN SCHOOL OF CHICAGO, upon the terms and subject to the conditions of this ordinance to maintain and use, as now constructed, two (2) Decorative Fence(s) on the public right-of-way adjacent to its premises known as 45 W. North Blvd..

Said Decorative Fence(s) at N. Dearborn Street measure(s):

One (1) at sixty-eight point one (68.1) feet in length, and nine (9) feet in width for a total of six hundred twelve point nine (612.9) square feet. Existing decorative fencing is approximately one point four (1.4) feet in height.

Said Decorative Fence(s) at N. Dearborn Street measure(s):

One (1) at eighty-two point one (82.1) feet in length, and nine point three (9.3) feet in width for a total of seven hundred sixty-three point five three (763.53) square feet. Existing decorative fencing is approximately one point four (1.4) feet in height.

The location of said privilege shall be as shown on prints kept on file with the Department of Business Affairs and Consumer Protection and the Office of the City Clerk.

Said privilege shall be constructed in accordance with plans and specifications approved by the Department of Planning and Development and Department of Transportation (Division of Project Development).

This grant of privilege in the public way shall be subject to the provisions of Section 10-28-015 and all other required provisions of the Municipal Code of Chicago.

The grantee shall pay to the City of Chicago as compensation for the privilege #1131856 herein granted the sum of zero (\$.00) per annum in advance.


A 25% penalty will be added for payments received after due date.

The permit holder agrees to hold the City of Chicago harmless for any damage, relocation or replacement costs associated with damage, relocation or removal of private property caused by the City performing work in the public way.

Authority herein given and granted for a period of five (5) years from and after 10/04/2016.

Alderman  _____

Brian Hopkins 2nd Ward

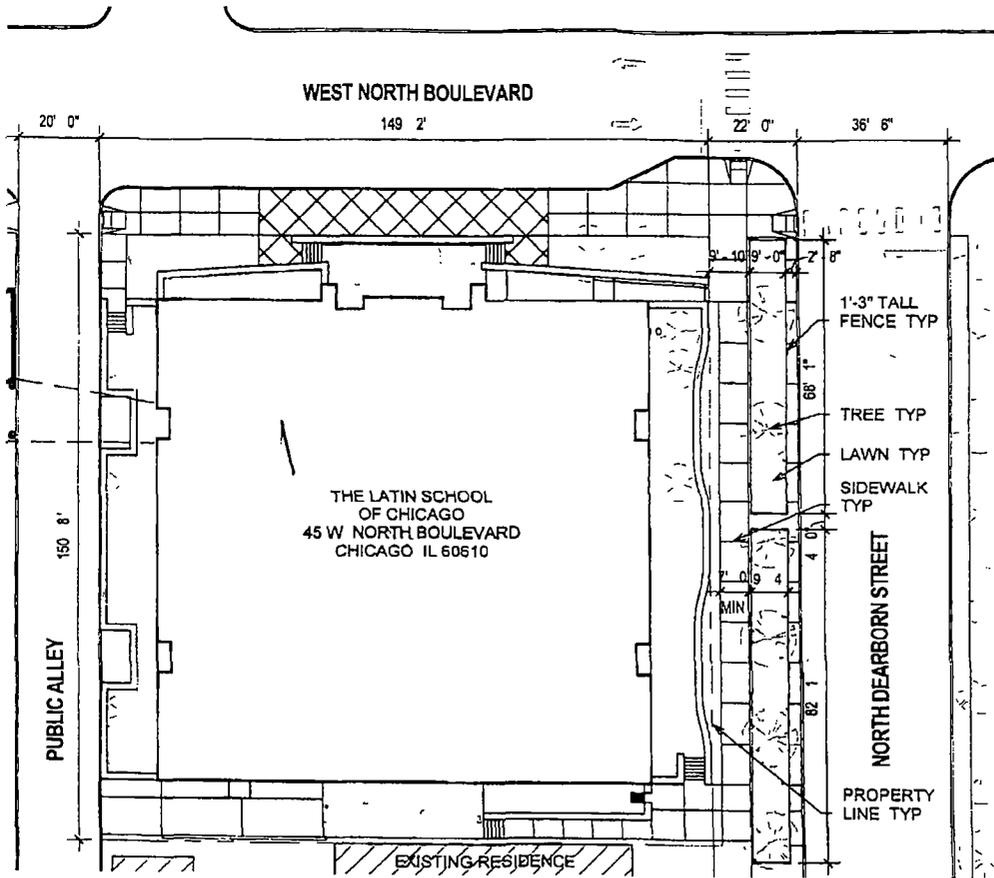

THE LATIN SCHOOL
OF CHICAGO
45 W NORTH BOULEVARD
CHICAGO IL 60610


MIDDLE SCHOOL SITE PLAN

SCALE 1/32" = 1'-0"

© 2015 VALERIO DEWALT TRAIN ASSOCIATES INC
500 North Dearborn Street, Suite 900, Chicago, Illinois 60654 T 312 260 7300 F 312 260 7301

PROJECT NAME
**LATIN SCHOOL
OF CHICAGO**

PROJECT ADDRESS
45 W. NORTH
BOULEVARD
CHICAGO, IL 60610

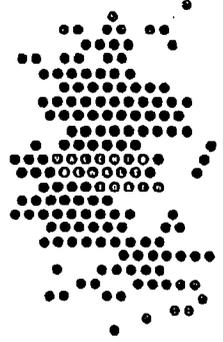

DATE
02/28/17

PROJECT NUMBER
17010 00

SHEET TITLE
SITE PLAN

SHEET NUMBER
EX-01



Department of Business Affairs and Consumer Protection
Small Business Center - Public Way Use Unit
City Hall - 121 N LaSalle Street, Room 800 • Chicago, IL 60602
312-74-GOBIZ / 312-744-6249 • (312) 744-1944 (TTY)
<http://www.cityofchicago.org/bacp>

02/28/2018

Alderman **Brian Hopkins**
Ward # **02**
City of Chicago
City Hall, Room **200**
121 North LaSalle Street
Chicago, Illinois 60602

Re: An ordinance to use and maintain a portion of the public right-of-way for **two (2) decorative fence(s)** for **THE LATIN SCHOOL OF CHICAGO**, adjacent to the premises known as **45 W. North Blvd.**

Dear Alderman **Brian Hopkins**:

The applicant referenced above has requested the use of the public right-of-way for **decorative fence(s)**. An ordinance has been prepared by the Department of Business Affairs and Consumer Protection – Small Business Center - Public Way Use Unit for presentation to the City Council. Because this request was made for properties located in your ward, as approved by you as per the attached, I respectfully request that you introduce the attached ordinance at the next City Council meeting.

If you have any questions regarding this ordinance, please contact Anthony Bertuca at (312) 744-5506.

Department of Business Affairs and Consumer Protection