



Office of the City Clerk

City Hall
121 N. LaSalle St.
Room 107
Chicago, IL 60602
www.chicityclerk.com

Legislation Text

File #: Or2011-684, Version: 1

/

Committee on Buildings

(signs)

ORDERED, That the Commissioner of Buildings is hereby directed to issue a sign permit to: (Contractor's name and address) _____
Convptmv) _____

'bouses Rq»A

for the erection of a sign/signboard over 24 feet in height and/or over 100 square feet (in area of one face) at: (Business NAME & ADDRESS)

Y) . barker t^f 'tVf

Dimensions: length _____ height _____ H O _____

height above grade/roof to top of sign TOTAL SQUARE FOOT AREA _____

Such sign(s) shall comply with all applicable provisions of TITLE 17 of the Chicago Zoning Ordinance and all other applicable provisions of the Municipal Code of the City of Chicago governing the construction and maintenance of outdoor signs, signboards and structures.

Alderman, ward

CITY OF CHICAGO DEPARTMENT OF ZONING AND LAND USE PLANNING

SIGN SITE PLAN (ALL INFORMATION MUST BE COMPLETED AND LEGIBLE)

Site Address: ~1 ~" \k) . NN o,dk < * Df\i 9. ^3. of applications

Sign Company; Suffi. Li^U^iyi P.n mpftAV ^1_Rep Name; fe^lf, MUlef-

Pbone) <3\H - ^5^5 EXT IO*} {Below: Building, streets and location of sign on lot or structure)

North

West

East

SIGN USE;

Bus. ED (On-premise)

Business Lice. #

Advertising (Off-premise) ☐

PERMIT TYPE;

New Construction Change of Face Previous Permit #

Q

South

TYPE OF SIGN;

Flat Wall , JS

Freestanding ☐

Awning D
Marquee O
High Rise Building B
Projecting Private S
Projecting Public Way D Public Way Use -Permit #

14k

SIGN CHARACTERISTICS:

Non- Illuminated ☐ Illuminated IS Changing Image ☐ Video Display D Flashing ☐

DISTANCE FROM:

Curb Line:

TOTAL SQUARE FOOTAGE;

Square footage of this proposed sign <^ ID

Gross area of all proposed signs 55Q

Area of all existing signs

(not including proposed) on Zoning Lot Of

Expressway, Toll Roads or Major Route (n/a if over 1000 ft) y ;ooo Park (over 10 acres)) j ooo Residential
Zone y /oot> Existing Off-premise on same side of street:

Signature: DCuioTVvMjLXj

(Revised 4/10)

Date;

■■■illl

SIGN LAYOUT

UPDATED SOUTH ELEVATION

SCALE: 1/32" = 1'-0"

■CLIENT 'APPROVAL
LANDLORD APPROVAL'

SaSNED: Mat:

^ «^ 1

National Signs J

261 ! FL C AMINO HOUSTON, ie<AS /a^J UFI: 713.66o.n600 <http://713.66o.n600> * FAX: 71 3.36.3 7505fl ■■■ ■ ■ www.NalfonalStrg.s.com <http://www.NalfonalStrg.s.com>

; PROJECT: UNITED ARLINES

J LOCATION 77 WEST WAKE ft DRIVE CITY/STATE. CHICAGO. IL

J SALES REP: GREGG HOU.ENBERG

DRAWN BY: O.LLN.

*** DRAWING*: NS11 16743**

MILABQR,

WS f~E?;DERWG IS iHt PPQPESIV C :J~e:0JUL SJJNS LTD ATI f' Pef COOUT:#0Y Oll EXHflllllllll OF

llo~s DPA'~.lrr. is 5relcl.v footsesjed v:zon

nCID~U SIGIt: LTD AJ; RIG~NS PESIRVED

120 VOLT ELECTRICAL SERVICE

Cltrni "O RKSVICt: All PIt'SSW IIECTWCA SERVICES ID THE SIGT. I fill 55 OIKEYY.ISf 3>ECif If 0.

(S) Ut INSTALLATION REQUIREMENTS @ .jhlS S'G; is i:~iendeo to pe L'.'SIAr-EO in "

ACCOPOAKCE IVT.U1 TW; .fECUPE VJUTS OF MUJCLT . 600 OF HE J: .lR0~H ELEC1SIC~1 CODE At:00H OTHER A?Pb>CASIt LOCAL CODES JRS twCIUDES

SPECIFICATIONS--'

FABRICATE AND INSTALL TWO SETS OF REVERSE

ILLUMINATED CHANNEL LETTERS AND TWO NON ILLUMINATED LOGOS

A REVERSE ILLUMINATED LETTERS READING "UNITEiy

• FACES: 125" ALUM. FINISH: PI

• RETURNS: 4" DEEP .063 ALUM. FINISH: PI

• SACKS: .150" CLEAR POLYCARBONATE

• ILLUMINATION: WHITE LEDs

• REMOTE POWER SUPPLIES ON BACKSIDE OF WAUL TOR FUTURE SERVICE

• MOUNTED: INDIVIDUALLY ON WAIL WITH T STANDOFFS PAINTED PI USING MINIMUM 31V FASTENERS

WALL MATERIAL: GRANITE / CONCRETE

B NON ILLUMINATED LOGO. ■ FACES: .125"ALUM HNISH: PI

• FACES ARE BLIND STUD MOUNTED TO 2" X 2" X 3/16" ALUMINUM ANGLE FRAME

• 6" DEEP .063 ALUM. FINISH: PI

• ALUMINUM BACKS

• ■GLOBE' INDMOUAIIY ROUTED. 125" ALUMINUM ELEMENTS TO BE STUD MOUNIE0 FLUSH TO LOGO MODULE FACE FINISH: P2

ELECTRICAL LOAD: TOAmpsgl T2GV

ELECTRICAL REQUIREMENT: ONE 20AmpCfICUITe~ 120V

FINISH'SCHEDULE

EE

PAINT COLORS - SATIN FINISH
P1: MAP SILVER FJOO P2: OARK METALLIC SILVER APPROVED BY:

SIGN LAYOUT
SCALE: 3/16" = 1'-0"

Page 3 of 5

Client approval
landlord approval

SSM-
_<EB3&B3

National Signs

2611 El CAMINO HOUSTON, TEXAS 77054 IEt: 7)3.963.0400 ■ FAX 713.863.7595 ^www.N ationclSigns.com <http://atlonclSigns.com>
PROJECT: UNITED ARUNES
LOCATION: 77 WEST WAKER DRIVE
CITY/STATE: CHICAGO, a
SALES REP: GREGG HOENBERG
6.28.20T 1
DRAWN BY: O.U.N.
ORAWING*: NS11 16763
1 _v '-?5if

twspci::~p..*js is ihe rooPEfw of (-.yio.'.'^t
5JGUS. :TD ATi/ REPRODUCTION OF? E>Hi?inO.'i OF IWS QW.Vi& li STTiCTLr PPOHIBITED. tfoi)
fW/OriAl sis::s.i;d t-u. r.i<5H'S sesesveo 120 VOLT ELECTRICAL SERVICE
C'IENT TO PROVIDE All PBil'.aO'r ELEOUCH SefiMCESfOrHSSiG'jy/fliWOIHfEir.MSEiPECifitO.

(S) UL INSTALLATION' REQUIREMENTS @
THIS 'SIGM IS INIE.OED TO SE INJUUED IN ^CCO&DANCt V,1IH THE PiQUIPE WEMTS OF APTIUE 100 IHE (JATIONAI sIECWICAL CODE AT.'O.'O?' OIK.:* APFIOeIE LOCAL CODES IWS IWCIUOfS I p(JOPEBGSOLi«DI
riGA.:*."DBO:IDIN3of rM6SIGN 3

LETTERS LOGOS

SECTION DETAIL 1 SECTION VIEW DETAILS

- POINT OF ATTACHMENT: 3/8" All THREAD ROD WITH 2" STAND Of FS
DOUBLE NUTS INSIDE LETTER AND NUT WITH OVERSIZED WASHER BEHIND WALL AS SHOWN SEE FOLLOWING PAGE FOR All ATTACHMENT POINTS
- RETURNS: 4"DEEP.063 ALUM FINISH: PI
2- DEEP GRANITE V/SFACE
2" DEEP CONCRETE
TO REMOTE POWER SUPPLIES FOR FUTURE SERVICE
ILLUMINATION: WHITE LEDs
BACKS: .150- CLEAR POLYCARBONATE FACES: .125"ALUM. FINISH: PI
PASJKO PI USING MINIMUM 3/8" FASTENERS WALL MATERIAL, GRANITE / CONCRETE

SECTION DETAIL 2

- POINT OF ATTACHMENT: 3/8" ALL THREAD ROD WTH 2" STAND OFFS
DOUBLE NUTS INSIDE LETTER AND NUT WTH
OVERSGEO WASHER BEHIND WALL AS SHOWN
SEE FOLLOWING PAGE FOR ALL ATTACHMENT POINTS
- RETURNS: 6-DEEP
2' DEEP GRANITE
v.- SPACE
2" DEEP CONCRETE
FACES . 125" ALUM. FINISH: PI
"GLOBE" INDIVIDUALLY ROUTED .125" ALUMINUM ELEMENTS
TO BE STUD MOUNTED FLUSH TO LOGO MODULE FACE FINBH:P2
- 2" X 2" X 3/16" ALUMINUM ANGLE FRAME

scale: r = r-tr


APPROVAL

Page 4 of 5

f AILS®****

COPYRIGHT

MS PE:~KR::G is ihe WOPERTV of tWIC~wt." SIC'NS. LID. A/iI tIEPiODUCUON OR E>HIBiTiC» Of " THIS DPa:~'.iNs IS 5WCnv PCOHfciIEO. E2011
rw.r,orki yG'Jj.oo.-u rjghis ivESE&vto
120 VOU ELECTRICAL SERVICE





fljj) UL INSTALLATION' REQUIREMENTS ®
THIS SIGN IS INTENSE D TO' BE It ISSUED- IW"
Jcooaw;ct v.ih we Recy.PE.vtMS or aptidc
600 OF HE r(AIC:IAL ELECTRIC-". CODE AND OP OT-IEEF AfUCATIf IOC'1 CODES. THIS INCLUDES feOPE8G50UNDING VODO#iGirJSOI THE SIGN.
LANDLORD APPROVAL

am

+ = POINT OF ATTACHMENT AS NOTED ON PREVIOUS PAGE

ATTACHMENT DETAILS LAYOUT

V-6 54"

SCALE: 3/16" = 1'-0"

IgSMfft...

Page 5 of 5

CLIENT APPROVAL

National Sigi

PROJECT: UNITEDASLINES
LOCATION: 77 WEST WAKER DRIVE
CITY/STATE: CHICAGO, IL
SALES REP: GREGG HOUBENBERG
DATE : 6.28.2011
DRAWN BY: O.U.N.
DRAWING! NS1T 16763

, **Warranty**
' **Aa SIGNAGE.**

ITililHMif

THIS SIGN IS THE PROPERTY OF M-IOWI SIGNS LTD AT JV PEPKCOUCHOF O* EVh&UON OF WIS DOA* Mfr. IS STSICLY IPOHIBITEO. C.O.M NAHO-IAL SIGNS. ITD.ALI RIG WIS BESERMC
1 20 VOL! ELECTRICAL SERVICE
C&N! TO PROVIDE 'A! PRI! "AP?if EKCTOIC" SE0".1CESTOrHESIG.IUNJ SIOHCR-MSErLCIFIED ^

DATE:

(S) UL INSIALAJION REQUIREMENTS @

THIS SIGN IS-INTENDED TO OE INSTALLED Irlj ACCC"DW.CE V.11M Iur PECU'CE*ENIS Or ASIKTLE 60G O' IHE RAJIG.'AI. ELECPICM CODE AND Op OTHER AmCAE:E IOCA< CODES THIS INCLUDES
fW?>E5GT;oy.'0If;G.v.:Dac;JD;NC.OFrHcJIGrJ

CITY OF CHICAGO DEPARTMENT OF ZONING AND LAND USE PLANNING SIGN SITE PLAN

(ALL INFORMATION MUST BE COMPLETED AND LEGIBLE)

Site Address: ~\~\ Njil. NN adk £ y >V 9._ JsL of applications

Sign Company: Stifg. Li^US't^n Cj^OOl^_Rep Name: (j<k\\t MUleT-

Phone (%m) c3\M - ^5SS EXT 1CM *(Below: Building, streets and location of sign on lot or structure)*

North

West

East

SIGN USE:

Bus. ED (On-premise) JS Business Lice. #

11

Advertising (Off-premise) ☐

PERMIT TYPE:

New! ponstruction Change of Face Previous Permit #

☐

South

TYPE OF SIGN:

Flat Wall » JS

Freestanding ☐

Awning O

Marquee D

High Rise Building B

Projecting Private ®

Projecting Public Way ☐ Public Way Use -Permit #

SIGN CHARACTERISTICS:

Non- Illuminated ☐ IUrninated £S Changing Image ☐ Video Display D Flashing ☐

DISTANCE FROM:

Curb Line: _

TOTAL SQUARE FQQTAGE;

Square footage of this proposed sign <^ l5

Gross area of all proposed signs 550

Area! of all existing signs

(not including proposed) on Zoning Lot Of

Expressway, Toll Roads or Major Route (n/a if over 1000 ft) y ;ooo Park (over 10 acres)) iqoo Residential

Zone y /ooti Existing Off-premise on same side of street: fl| Ac

Signature t DCI^cTTyvjtJlftXj

(Revised 4/10)

Date: Ho -cS ^ " | |

US'
UPDATED SOUTH ELEVATION
SIGN LAYOUT
SCALE: 1/32" ^ 1 '-0"
■ CLIENT APPROVAL

National Signs

261 I EICAM1N0 HOUSION. IE:«S//Oil IEI: 713.863 0600 • FAX; 71 3.863 7585 www.NallonaiStgr.s.com <http://www.NallonaiStgr.s.com>
' PROJECT: UNITEDARLIN6S
LOCATION: 77 WEST WAKER DRIVE
CI TV/STATE: CHICAGO. IL
SALES REP: GREGG HOILENBERG
DATE : 6.23.2011
DRAWN BY: O.U.N.
DRAWING*: NS11 16763
CW'MI PARTS, I MILABOR>» 1 ^StGNAGE;)

LANDLORD APPROVAL
ALES APPROVAL
® UL INSTALLATION REQUIREMENTS © I hrS S1G:: IS i:.'IErOED IO DE I:.'S:Al'..rD IN ACCOfcSANuE V^fJ; ;h: .?ICUr[; /; j:5 Of /J7J1C1E M0 Of . HE «VtO»<I !!!CK-C-I COM AKOOR 01HER ^.-flicASit tOCW CGtjES TH.S
1>VCLUDE5 '»OfffGII0';0:WAV]soj;X':50ffre5IG.1

SPECIFICATIONS
FABRICATE AND INSTALL TWO SETS OF REVERSE
ILLUMINATED CHANNEL LETTERS AND TWO NON ILLUMINATED LOGOS
A REVERSE ILLUMINATED LETTERS READING ■UNITED'
• FACES: 125" ALUM. FINISH: PI
• RETURNS: 4-DEEP .063 ALUM. FINISH: PI
• BACKS: ISO CLEAR POLYCARBONATE
• ILLUMINATION: WHITE LEDs
• REMOTE POWER SUPPLIES ON BACKSIDE OF WAU FOR FUTURE SERVICE
• MOUNTED: INDIVIDUALLY ON WAU. WITH 2" STANDOFFS PAINTED PI USING MINIMUM 3/6" FASTENERS
WALL MATERIAL: GRANITE / CONCRETE
B NON ILLUMINATED LOGO:
• FACES: 125" ALUM FINISH: PI
• FACES ARE BLIND STUD MOUNTED IO T X 2" X 3/16- ALUMINUM ANGLE FRAME
• 6- DEEP .063 AIUM. FINISH: PI
• ALUMINUM BACKS
• "GLOBE" IN01V1OUALLY ROUTED .125" ALUMINUM ELEMENTS TO BE STUD MOUNTED FLUSH TO LOGO MODULE FACE FINISH. P2
ELECTRICAL LOAD: 10 Amps g>i 20V
ELECTRICAL REQUIREMENT: ONE 20 Arop CIRCUIT @ 120V
FINISH SCHEDULE
IWFf COLORS • SATIN FINISH
PI: MAP SILVER HIII P2: DARK MEIALUC SILVER APPROVED 8Y:

SIGN LAYOUT
SCALE: 3/16" = I'-0"

Page 3 of 5

WS SENr-EP.IIS IE IH: rsOP&HIY CF UAlIO.'^I 51GUS. ITD V// CEPPOCUCIIOf OS t-Hiatr.C;j CF
nn o»«v;s 15 smew psoh"tEd. f;on havohai US::\$.i;d ml sigh's reserved
120 VOLT ELECTRICAL SERVICE
C'IE.M IO PROVIDE All PBII.'Mf ELEC»tCAI SCOTrCES 10 IHt KST,JTIEIIOWBV/SE SPECIFIED. I
CLIENT APPROVAL
LANDLORD APPROVAL
mm.,
OHK:
(\$) UI INSTALLATION REQUIREMENTS ©
THIS IS irJff."0;D TO C-E INSTAUED IN
^CC050Ai;CEV.Ilr- :hEPCQU:PEV;;nS OF ApnctE J00 O- THE (.'AIOHAI eICCIffICAL CO?E ANO0?." OIK? APflicJWE IOCA1 C03E5 IWS I^CiyCES I
reopt a gtoun'D tJG kg eor."D.r13 OF rue \$;g> f
LETTERS

{
m
■ i |
1

• POINT OF ATTACHMENT: 3/8" ALL THREAD ROD WITH 2" STAND Of FS
DOUBLE NUTS INSIDE LETTER AND NUT WITH OVERSIZED WASHER SEHINO WALL AS SHOWN SEE FOLLOWING PAGE FOR ALL ATTACHMENT POINTS

• RETURNS: 4" DEEP .063 ALUM FINISH: PI
2-DEEP GRANITE V SPACE
2-DEEP CONCRETE
TO REMOTE POWER SUPPLIES FOR FUTURE SERVICE
ILLUMINATION: WHITE LEDs
BACKS: .1SIT CLEAR POLYCARBONATE FACES: .125"ALUM. FINISH: PI
PA'NIKJ PI USING MINIMUM 3/8" FASTENERS WALL MATERIAL GRANITE / CONCRETE

V-'i §pS*3>

SECTION DETAIL 1 SECTION VIEW DETAILS

SCALE: 1"

I'-O"

CUE NT APPROVAL
LANDLORD APPROVAL
OAtt:

LOGOS

11

SECTION DETAIL 2

→ POINT OF ATTACHMENT: 3/8" ALL THREAD ROD WITH 2"STANDOFFS
DOUBLE NUTS INSIDE LETTER AND NUT WITH
OVERSIZED WASHER BEHIND WALL AS SHOWN
SEE FOLLOWING PAGE FOR ALL ATTACHMENT POINTS
→ RETURNS: 6" DEEP
2" DEEP GRANITE
SPACE 2" DEEP CONCRETE
FACES .125" ALUM. FINISH: PI
→ "GLOBE" INDIVIDUALLY ROUTED .125" ALUMINUM ELEMENTS
TO BE STUD MOUNTED FLUSH TO LOGO MODULE FACE FINISH P2
→ 2" X 2" X 3/16" ALUMINUM ANGLE FRAME

Page 4 of 5

I LOCATION: 77 WEST WAKER DRIVE
CITY/STATE: CHICAGO, IL
SALES REP: GREGG HOLLENBERG
DRAWN BY: O.U.N.
DRAWING#: NS11 16763

;onw£-pakts,
Aa LABOR, SIGNAGE^
COPYRIGHT

MS ttrJWcKG IS THE PP0PJPIV Of IIA Cwr
SC>L'S, LID, ARI?270D1JC:Ofi Q-T £>HIBilCi.' Of IH:S CPA'.'If.-S IS SIS CUV PCOHjHIO. S2D11 '
?wror:'. siG'tf.ITD au righis niSEtr.xo 120VCLT ELECTRICAL SERVICE
CIEMT TO PKOVICE FOINU# EICfITICAT!
SE^,1CESIOWESIG;iJiLFS50:~<f'.!lIEPEC#EE> -J.
0 UL INSTALLATION' REQUIREMENTS @
IHJ SIGN 15 INEN3.D IO 3r IISUUEO IN ACCCHKE *MFH 1H£ GECU Sf.VINK C? APHCLE 60S Of The K<-C;iAl EHc13IC<- COCE ANIj0&-0:«Eff AfFICATIf IOCAI CODES. INCLUDES
n"OPS»s50UNaNC*.°ooofE:;IIGOF we. sign.
= POINT OF ATTACHMENT AS NOTED ON PREVIOUS PAGE

ATTACHMENT DETAILS LAYOUT

r-6 %'
SCALE: 3/16" = I'-O"
CIEN? APPROVAL
LANDLORO APPROVAL
DATE:

Page 5 of 5 -

Notional Signs

2611 ELCAMIKO HOUSTON'. TEXAS 7J0S4 " !EI: 713.863,0600 • ?AX: 71j.863.7585 <http://71j.863.7585>.www.Natior.olStgns.com <http://www.Natior.olStgns.com>
PROJECT: UNTIEDARLINES
LOCATION: 77 WEST WAKER DRIVE
CITY/STATE: CHICAGO, IL
SALES REP: GREGG HOLLENBERG
DATE
6.28.2011
DRAWN BY: O.U.N.
DRAWWG*: NS11 16763

I" ESSGlp

1- AatA*OR, . I AIsIGNAGj§

COPYRIGHT r-is ihe fpopepty of »wow«.

SG?rL LTD X\ PEPSCDUCHOfJ 0^ E'WWIO!! Of :-fIS CWWW.Nt; 15 SI31CLY fROK'SITEO. S30U
120 VOL? ELECTRICAL SERVICE
CUlt: iO PBOMCt Alt FIBf'APf ELECTING At . SIU: 'ICESrOTK=StS:iUNJ&50IHfr'.1IE:rtC'NED,
REVISIO
NS

pj^MIBMMj
SI

BBBBBSB|
SiB

0 UL INSIALIAHON REQUIREMENTS ®
IHIS SIGN IS IJTENDeD :0 BE IttSTAILED i« ACCOO0^:ICE V.1IH ImE PECVPtf,'NIS OF APOCLs-60C Q< THE fiatlCNAl EIECIRICAl CODE ANDO* OIHER ATtICAlif IOCAI CODES THIS 1NCIUCES'
M*ttGSfOWO.NGAfJDBOrjarwOFrHSJIGM ...