



City of Chicago



O2016-491

Office of the City Clerk

Document Tracking Sheet

Meeting Date:	1/13/2016
Sponsor(s):	Silverstein (50)
Type:	Ordinance
Title:	Canopy(s) for Hot Telecom Devon
Committee(s) Assignment:	Committee on Transportation and Public Way

ORDINANCE
HOT TELECOM DEVON
Acct. No. 387206 - 1
Permit No. 1121087

Be It Ordained by the City Council of the City of Chicago:

SECTION 1. Permission and authority are hereby given and granted to HOT TELECOM DEVON , upon the terms and subject to the conditions of this ordinance to construct, install, maintain and use two (2) Canopy(s) projecting over the public right-of-way adjacent to its premises known as 2456-2458 W. Devon Ave..

Said Canopy(s) at West Devon Avenue measure(s):

One (1) at twenty-two (22) feet in length, and two point five (2.5) feet in width for a total of fifty-five (55) square feet.

Said Canopy(s) at North Campbell Avenue measure(s):

One (1) at twenty-three (23) feet in length, and two point five (2.5) feet in width for a total of fifty-seven point five (57.5) square feet.

The location of said privilege shall be as shown on prints kept on file with the Department of Business Affairs and Consumer Protection and the Office of the City Clerk.

Said privilege shall be constructed in accordance with plans and specifications approved by the Zoning Department - Signs.

This grant of privilege in the public way shall be subject to the provisions of Section 10-28-015 and all other required provisions of the Municipal Code of Chicago.


The grantee shall pay to the City of Chicago as compensation for the privilege #1121087 herein granted the sum of eighty-seven dollars and fifty cents (\$87.50) per annum in advance.

A 25% penalty will be added for payments received after due date.


The permit holder agrees to hold the City of Chicago harmless for any damage, relocation or replacement costs associated with damage, relocation or removal of private property caused by the City performing work in the public way.

Authority herein given and granted for a period of five (5) years from and after Date of Passage.

Alderman

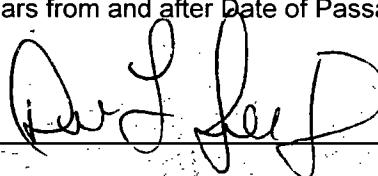

Debra L. Silverstein 50th Ward

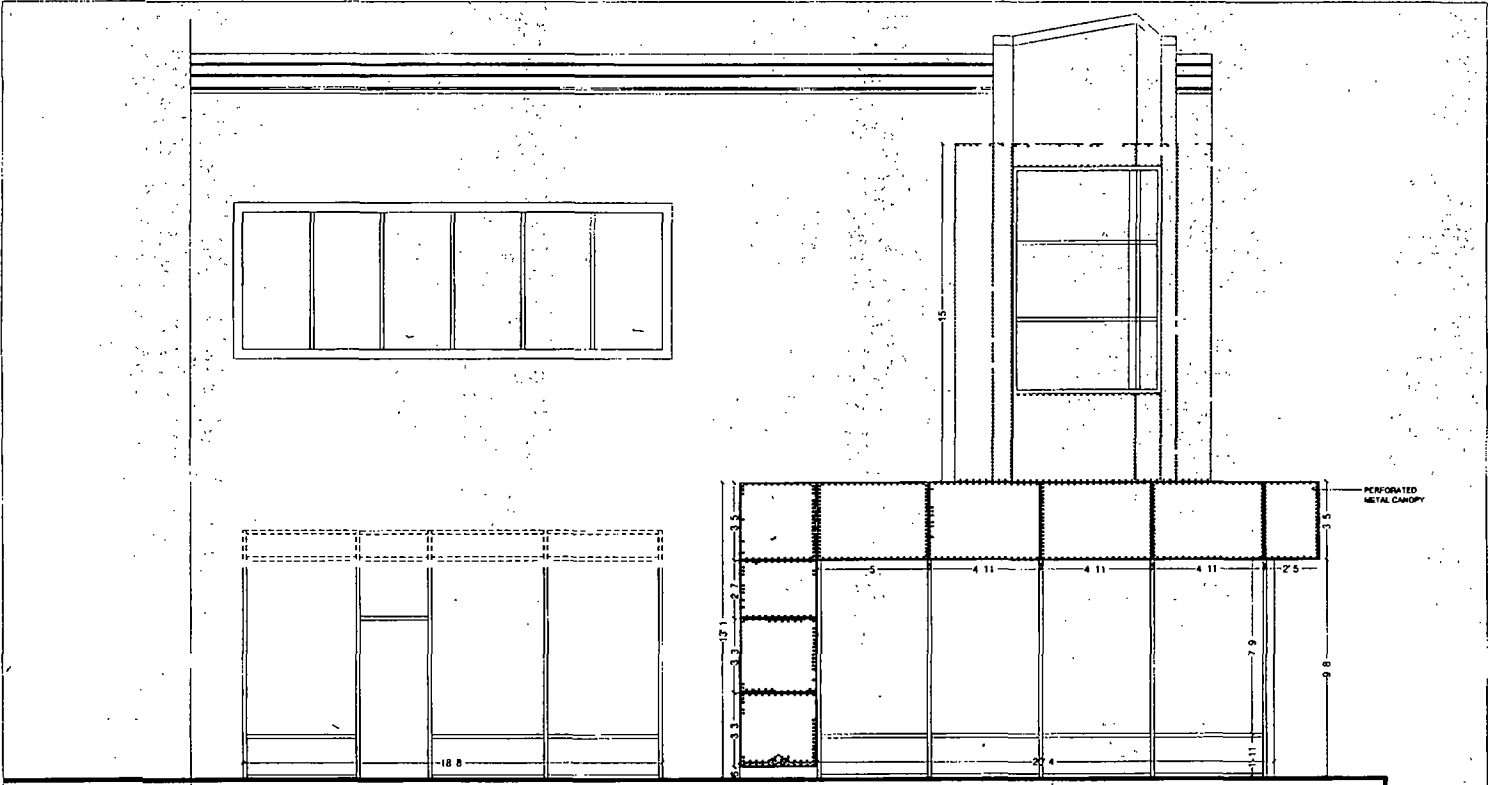

4 PROPOSED CAMPBELL STREET ELEVATION
SCALE 1/4" = 1'-0"

PROPOSED EXTERIOR ELEVATION OF 2456 W DEVON AVE CHICAGO IL

scale 1/4" = 1'-0"

Date 06 MAR 15


BARKAT VIRANI design consultant

8801 W GOLF ROAD SUITE # 12A NILES IL

tel 847 414 4575

email virani02@gmail.com

This design and drawing is the property of ABS ECO DESIGN INC. Barkat Virani, principal, Chicago, USA, and cannot be copied or used by any other party for any purpose without the written consent of ABS ECO DESIGN INC. in any place or at any time.

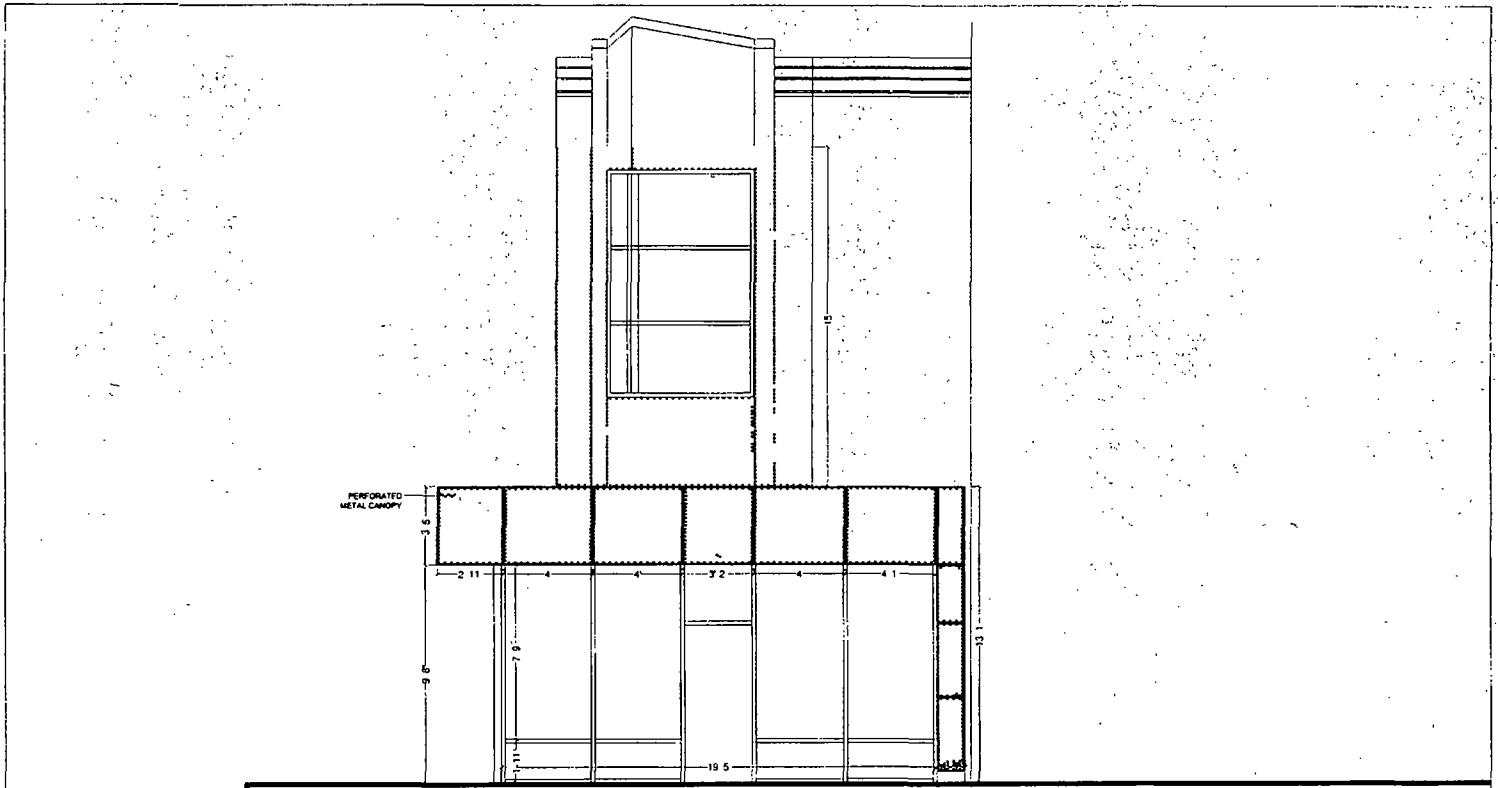

5

PROPOSED DEVON STREET ELEVATION
SCALE 1/4" = 1' 0"

PROPOSED EXTERIOR ELEVATIONS OF 2456 W DEVON AVE CHICAGO IL

scale 1/4" = 1' 0"

Date 06 MAR 15


BARKAT VIRANI design consultant

8801 W GOLF ROAD SUITE # 12A NILES IL

tel 847 414 4575

email virani02@gmail.com

This design and drawing are the property of BARKAT VIRANI DESIGN CONSULTANT and cannot be copied or used by any other party for any purpose without the written consent of BARKAT VIRANI DESIGN CONSULTANT.

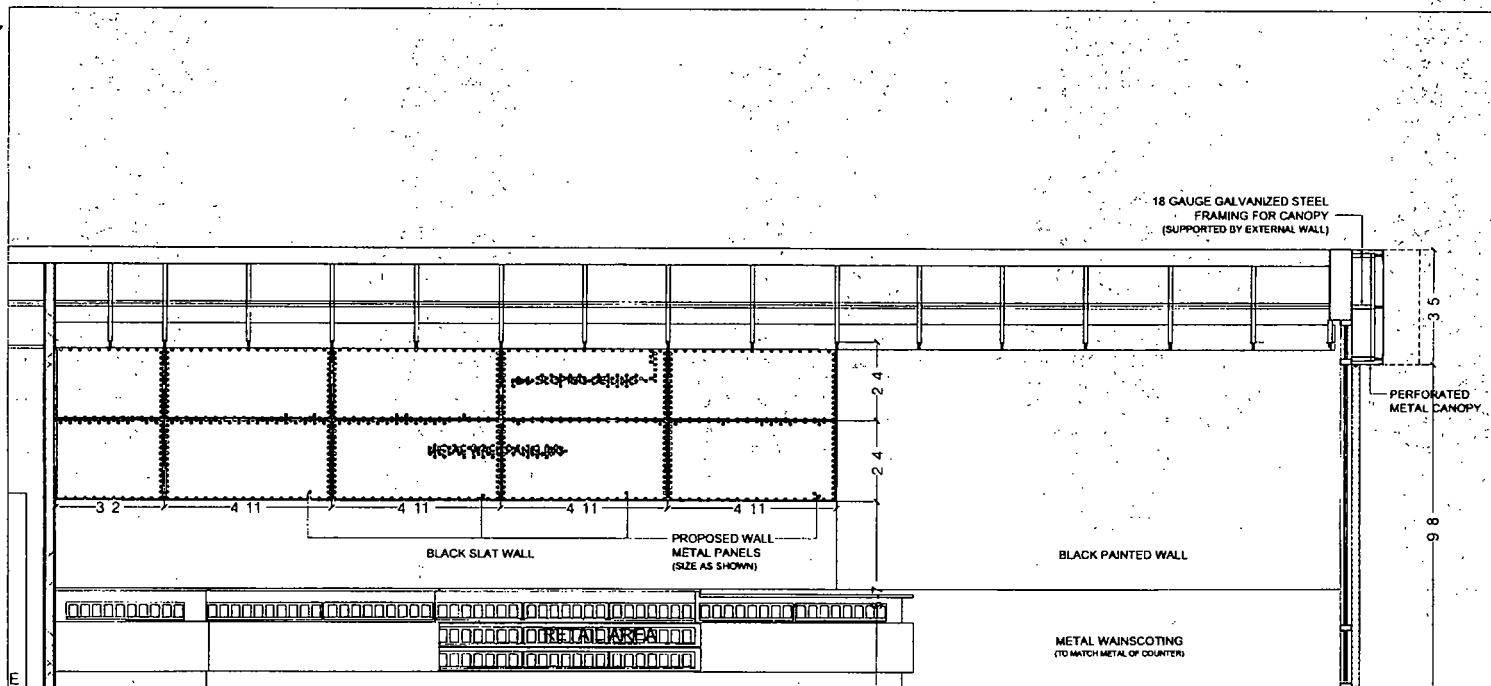

6

PROPOSED SECTION A-A
SCALE 3/8" = 1' 0"

PROPOSED INTERIOR ELEVATION OF 2456 W DEVON AVE CHICAGO IL

scale 3/8" = 1' 0"

Date 06 MAR 15

BARKAT VIRANI design consultant

8801 W GOLF ROAD APT #12A NILES IL

tel 847 414 4575

email virani02@gmail.com

this design is the property of ABS ECO DESIGN INC. and shall not be copied or used by any other party for any purpose without the written consent of ABS ECO DESIGN INC.



Department of Business Affairs and Consumer Protection

Small Business Center - Public Way Use Unit

City Hall - 121 N. LaSalle Street, Room 800 • Chicago, IL 60602

312-74-GOBIZ / 312-744-6249 • (312) 744-1944 (TTY)

<http://www.cityofchicago.org/bacp>

01/13/2016

Alderman Debra L. Silverstein

Ward #.50

City of Chicago

City Hall, Room 300

121 North LaSalle Street

Chicago, Illinois 60602

Re: An ordinance to use and maintain a portion of the public right-of-way for **two (2) canopy(ies)** for **HOT TELECOM DEVON**, adjacent to the premises known as **2456-2458 W. Devon Ave.**

Dear Alderman **Debra L. Silverstein**:

The applicant referenced above has requested the use of the public right-of-way for a **canopy(ies)**. An ordinance has been prepared by the Department of Business Affairs and Consumer Protection – Small Business Center - Public Way Use Unit for presentation to the City Council. Because this request was made for properties located in your ward, as approved by you as per the attached, I respectfully request that you introduce the attached ordinance at the next City Council meeting.

If you have any questions regarding this ordinance, please contact Anthony Bertuca at (312) 744-5506.

Department of Business Affairs and Consumer Protection