



# City of Chicago



Or2019-457

Office of the City Clerk  
Document Tracking Sheet

<b>Meeting Date:</b>	11/13/2019
<b>Sponsor(s):</b>	Nugent (39)
<b>Type:</b>	Order
<b>Title:</b>	Issuance of permits for sign(s)/signboard(s) at 4631 W Foster Ave -- 306 square feet
<b>Committee(s) Assignment:</b>	Committee on Zoning, Landmarks and Building Standards

CITY COUNCIL  
COMMITTEE ON ZONING, LANDMARKS AND BUILDING STANDARDS

COUNCIL ORDER

RE: Approval of sign over 100 square feet in area or over 24 feet above grade

ORDERED, that the City Council hereby approves the following sign application submitted by:

Applicant\*: Target

(\* The Applicant is the owner of the real property or the business tenant of the real property. Do not list the sign contractor, sign erector, sign company or advertising entity in the above space.)

This Order approves the following sign in accordance with Municipal Code of Chicago Section 13-20-680:

Address of Sign: 4631 W Foster Avenue Chicago, IL 60630

Zoning District: PD1415

DOB Sign Permit Application #: 100848394



Sign Details:

1. On-premise  OR Off-premise
2. Static sign  OR Dynamic-image display sign
3. Number of sign faces 1
4. Projecting over the public way No (Yes or No) If yes, Public Way Use #: \_\_\_\_\_
5. Dimensions: Length 15 feet 0 inches Height 20 feet 4 3/4 inches  
Total square feet in area: 306 feet 0 inches
6. Height above grade: 16 feet 8 inches
7. Elevation (side of building or lot where the sign will be erected): SOUTHEAST
8. Name of Sign Contractor/Erector: Icon Identity Solutions, Inc.

To be legal, such sign shall comply with all provisions of Title 17 of the Chicago Municipal Code ("Zoning Ordinance") and all other provisions of the Municipal Code governing the permitting, construction and maintenance and removal of signs and sign structures. Failure of the applicant and the applicant's successors to comply shall be grounds for invalidation or revocation of the sign permit.

  
Alderman

39  
Ward

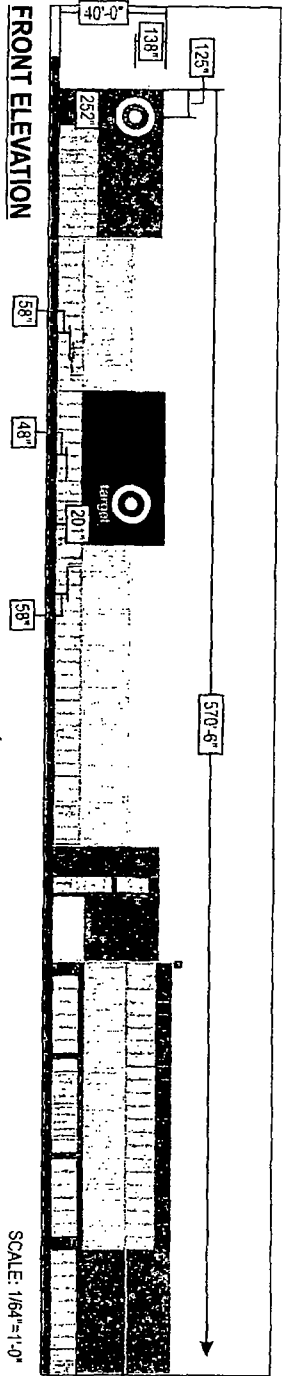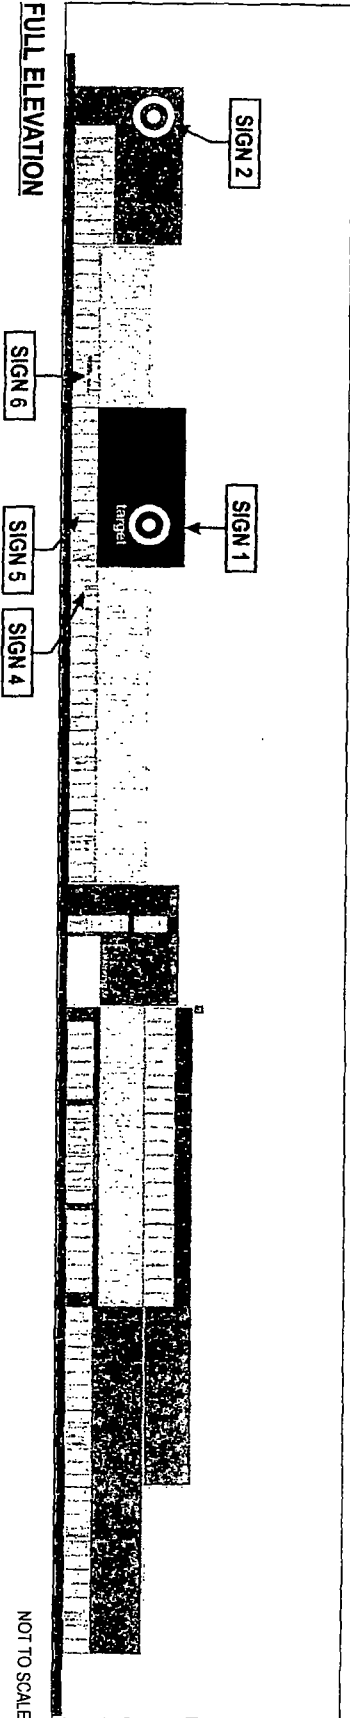

Drawing prepared by:

**FRONT ELEVATION**

Drawing prepared for:

Location:

4831 W Foster Ave  
Chicago, IL 60630

Proj #:

3563

Loc #:

3314

Drawing prepared for:




target



File Path: Active\ACCOUNTS\Ttarget\locations 2018\Project 3563\3563\_3314\_Chicago\_IL\_R4


Rev #	Rev #	Date	Rev By	Drawn By	Revision Description	Drawings and the outside revision of ICON. Any unauthorized use or alteration is not permitted.
Original	312501	05/16/19	FB	JF	Added Target sign	Rev # 1 000000 00/00/00 XXX XXX
Rev 1	313152	06/10/19	FB	JF	Revised per request notes	Rev # 2 000000 00/00/00 XXX XXX
Rev 2	316094	08/12/19	FB	JF	Added Target sign	Rev # 3 000000 00/00/00 XXX XXX
Rev 3	317207	09/07/19	FB	JF	Added Target sign	Rev # 4 000000 00/00/00 XXX XXX
Rev 4	317447	09/18/19	FB	JF	Revised per request notes	Rev # 5 000000 00/00/00 XXX XXX
Rev 5	000000	00/00/00	XXX	XXX		Rev # 6 000000 00/00/00 XXX XXX
Rev 6	000000	00/00/00	XXX	XXX		Rev # 7 000000 00/00/00 XXX XXX
Rev 7	000000	00/00/00	XXX	XXX		Rev # 8 000000 00/00/00 XXX XXX
Rev 8	000000	00/00/00	XXX	XXX		Rev # 9 000000 00/00/00 XXX XXX
Rev 9	000000	00/00/00	XXX	XXX		Rev # 10 000000 00/00/00 XXX XXX
Rev 10	000000	00/00/00	XXX	XXX		

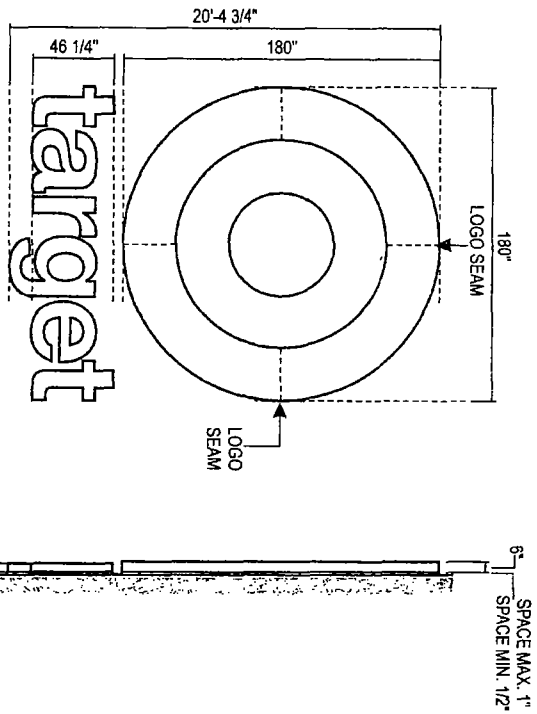

CUSTOM LL180/46 LC-S-W - ILLUMINATED CHANNEL LETTERS (WHITE) - SQ.FT. 306.0  
 QTY: 1  
 SCALE: 1/8"=1'-0"

**MATERIAL FINISH COLORS**

Returns  
 WHITE  
 Faces  
 7328 White Acrylic  
 Trimcap/Retainer  
 White  
 Illumination  
 Sign White LED

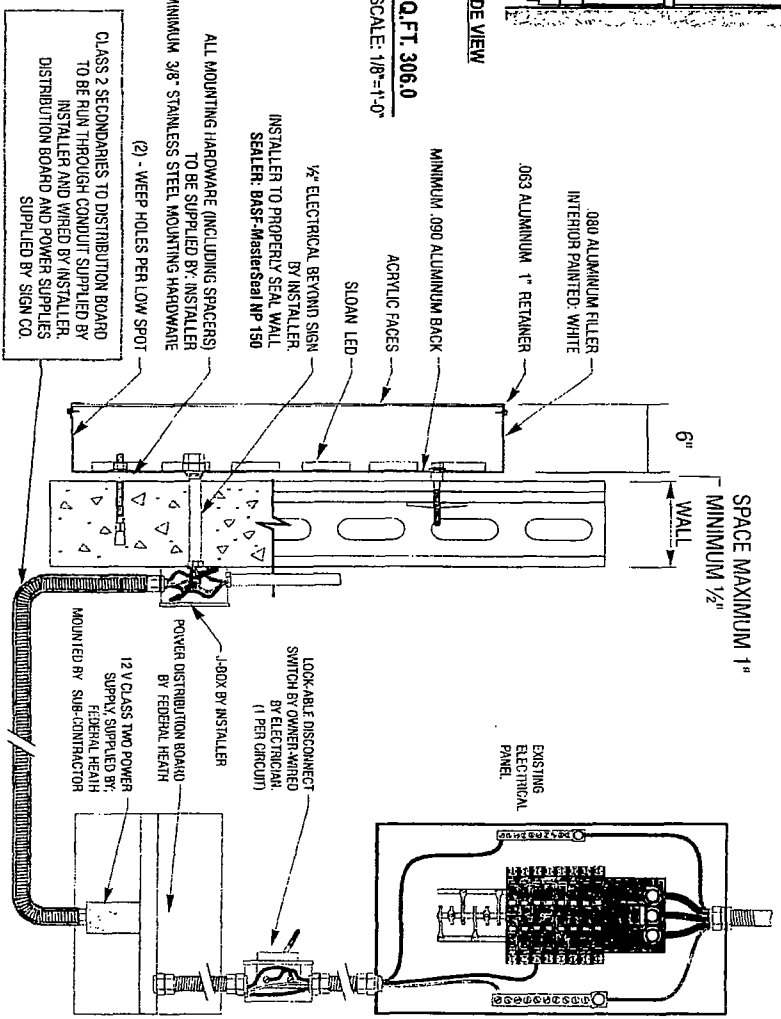

**ELECTRICAL REQUIREMENTS**

Total: 4.8 Amps

(1) 120V 20A Circuit Required.

ALL BRANCH CIRCUITS SHALL BE DEDICATED TO SIGNS (INCLUDING GROUND AND NEUTRAL) AND SHALL NOT BE SHARED WITH OTHER LOADS.

**LOGO/LETTER WALL DETAIL**  
 (Generic)  
 NOT TO SCALE

Drawing prepared by: **SIGN 1**

Location: 4631 W Foster Ave Chicago, IL 60630

Proj #: 3563 Loc #: 3314

File Path: Active\ACCOUNTS\T\Targel\locations 2016\Project 3563\3563\_3314\_Chicago\_IL\_RA

Drawing prepared for: **target**

Rev #	QTY	Part #	Date	Rev. By	Drawn By	Revision Description	Drawn By
01	1	312301	08/16/19	FB	JF		
Rev 1	313152	10817019	FB	JF	JF	Revised per request notes	Rev 1
Rev 2	316194	10817219	FB	JF	JF	Revised per request notes	Rev 2
Rev 3	317207	10810719	FB	JF	JF	Added "Reserved Parking" panels	Rev 3
Rev 4	317147	10918119	FB	JF	JF	Revised per request notes	Rev 4
Rev 5	000000	10010000	XXX	XXX	XXX		Rev 5
Rev 6	000000	10010000	XXX	XXX	XXX		Rev 6