



# City of Chicago



O2016-8766

Office of the City Clerk

## Document Tracking Sheet

<b>Meeting Date:</b>	12/14/2016
<b>Sponsor(s):</b>	Reilly (42)
<b>Type:</b>	Ordinance
<b>Title:</b>	Canopy(s) for Dana Hotel and Spa
<b>Committee(s) Assignment:</b>	Committee on Transportation and Public Way

ORDINANCE  
DANA HOTEL AND SPA  
Acct. No. 305262 - 1  
Permit No. 1124932

*Be It Ordained by the City Council of the City of Chicago:*

SECTION 1. Permission and authority are hereby given and granted to DANA HOTEL AND SPA, upon the terms and subject to the conditions of this ordinance to maintain and use, as now constructed, one (1) Roof Canopy projecting over the public right-of-way adjacent to its premises known as 2 W. Erie St..

Said Roof Canopy at W. Erie Street measure(s):

One (1) at ten point one (10.1) feet in length, and three (3) feet in width for a total of thirty point three (30.3) square feet. Existing canopy is approximately two hundred forty-six (246) feet above grade level.

The location of said privilege shall be as shown on prints kept on file with the Département of Business Affairs and Consumer Protection and the Office of the City Clerk.

Said privilege shall be constructed in accordance with plans and specifications approved by the Department of Planning and Development and Department of Transportation (Division of Project Development).

This grant of privilege in the public way shall be subject to the provisions of Section 10-28-015 and all other required provisions of the Municipal Code of Chicago.

The grantee shall pay to the City of Chicago as compensation for the privilege #1124932 herein granted the sum of fifty (\$50.00) per annum in advance.

A 25% penalty will be added for payments received after due date.

The permit holder agrees to hold the City of Chicago harmless for any damage, relocation or replacement costs associated with damage, relocation or removal of private property caused by the City performing work in the public way.

Authority herein given and granted for a period of five (5) years from and after 07/26/2016.

Alderman \_\_\_\_\_

Brendan Reilly 42nd Ward



ECKENHOFF SAUNDERS ARCHITECTS  
700 South Clinton Chicago IL 60607  
312 786 1204 fax 312.786 1838  
www.esadesign.com

PROJECT DANA HOTEL - 660 N State


SHEET TITLE Public Way Exhibit - ROOF CANOPY

DATE 04 11 06

REVISED

JOB NO 05013

SHEET NO C-1

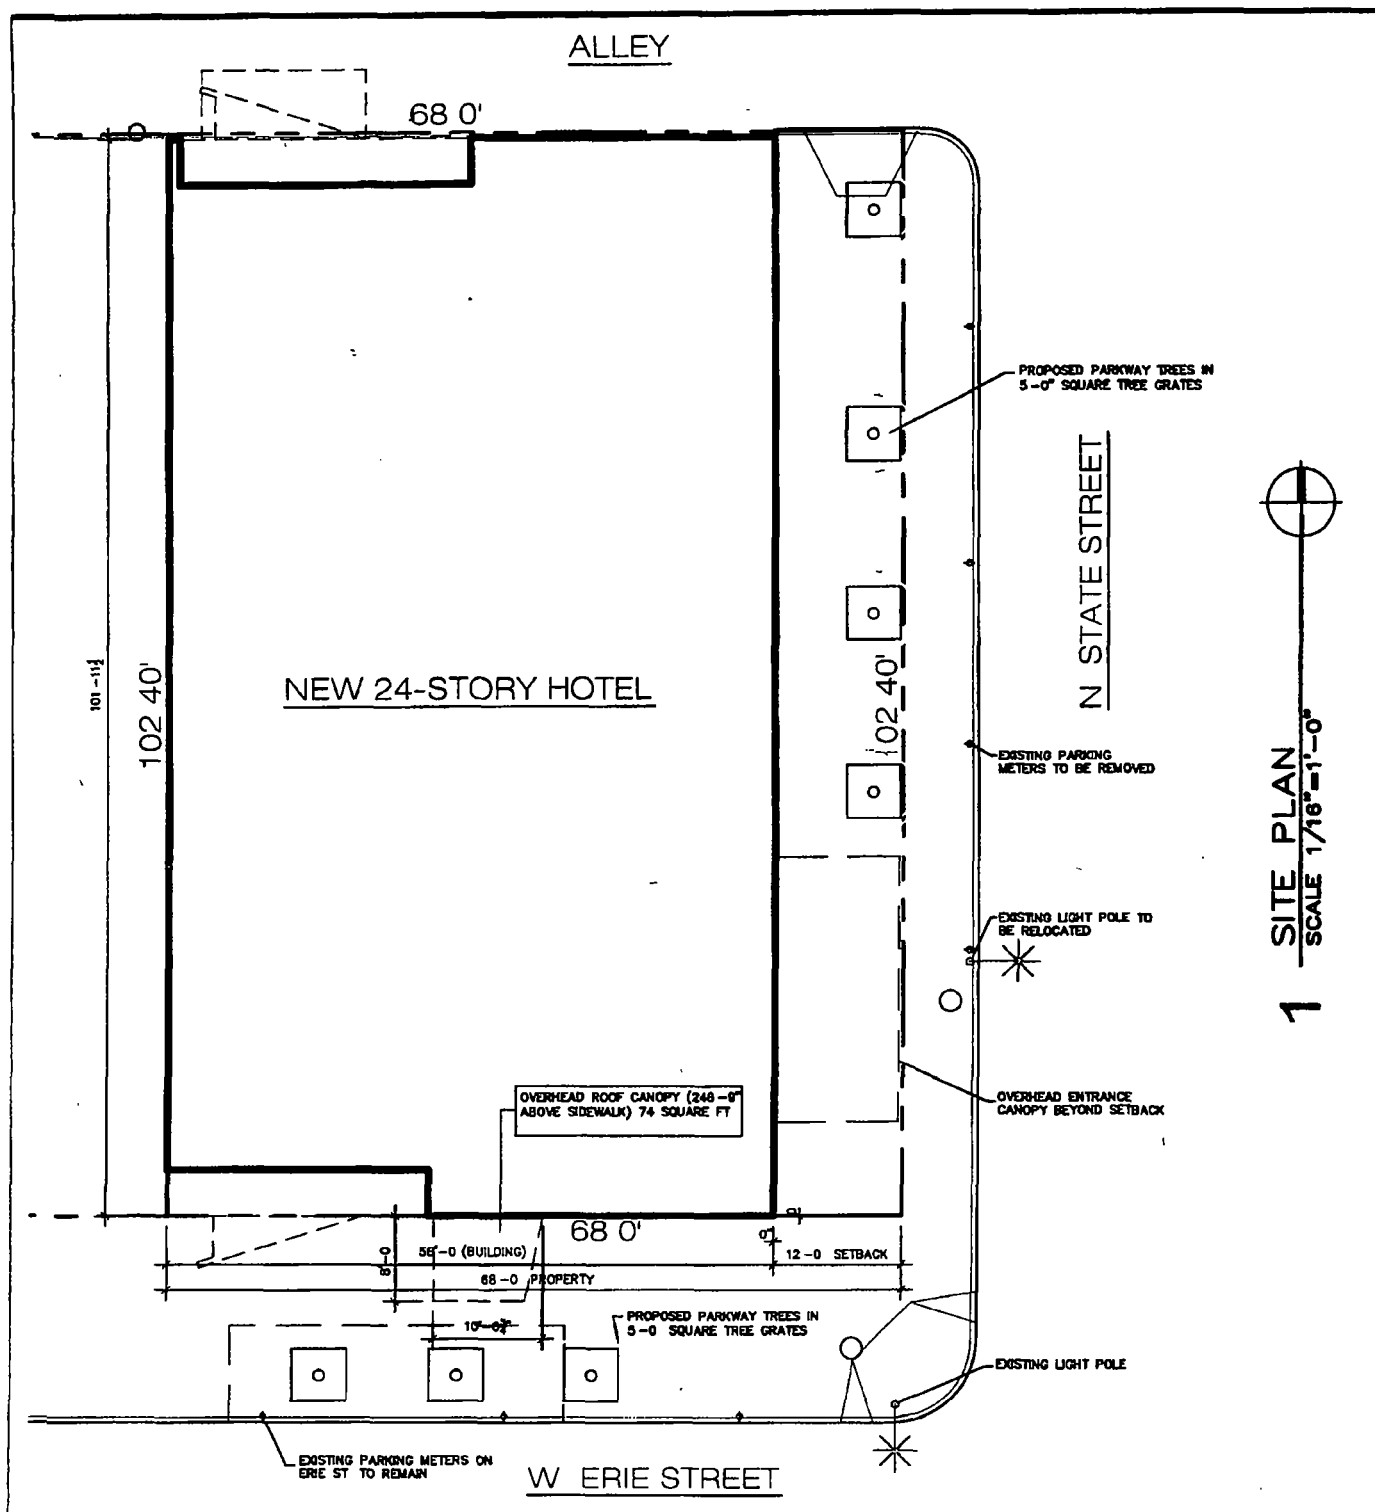

1 SITE PLAN  
SCALE 1/16"=1'-0"