



Office of the Chicago City
Clerk



O2012-4572

Office of the City Clerk

City Council Document Tracking Sheet

Meeting Date:	6/27/2012
Sponsor(s):	Hairston, Leslie A. (5)
Type:	Ordinance
Title:	Grant(s) of privilege in public way for University of Chicago, The - 5727 S University Ave
Committee(s) Assignment:	Committee on Transportation and Public Way

ORDINANCE
THE UNIVERSITY OF CHICAGO
Acct. No. 63878 - 87
Permit No. 1101643

Be It Ordained by the City Council of the City of Chicago:

SECTION 1. Permission and authority are hereby given and granted to THE UNIVERSITY OF CHICAGO, upon the terms and subject to the conditions of this ordinance to construct, install, maintain and use two (2) Sheeting(s) under the public right-of-way adjacent to its premises known as 5727 S. University Ave..

Said Sheeting(s) at E. 58th Street measure(s):

One (1) at forty (40) feet in length, and nine (9) feet in width for a total of three hundred sixty (360) square feet.

Said Sheeting(s) at E. 57th Street measure(s):

One (1) at forty (40) feet in length, and nine (9) feet in width for a total of three hundred sixty (360) square feet.

The location of said privilege shall be as shown on prints kept on file with the Department of Business Affairs and Consumer Protection and the Office of the City Clerk.

Said privilege shall be constructed in accordance with plans and specifications approved by the Department of Planning and Development and Department of Transportation (Office of Underground Coordination).

This grant of privilege in the public way shall be subject to the provisions of Section 10-28-015 and all other required provisions of the Municipal Code of Chicago.


The grantee shall pay to the City of Chicago as compensation for the privilege #1101643 herein granted the sum of eight hundred (\$800.00) per annum in advance.

A 25% penalty will be added for payments received after due date.

The permit holder agrees to hold the City of Chicago harmless for any damage, relocation or replacement costs associated with damage, relocation or removal of private property caused by the City performing work in the public way.

Authority herein given and granted for a period of five (5) years from and after Date of Passage.

Alderman

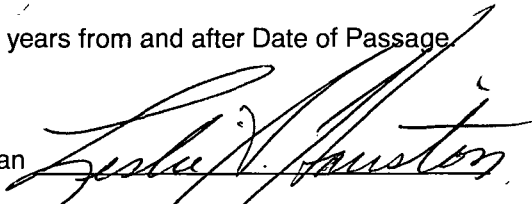

Leslie Hairston 5th Ward

SE
SUPERIOR ENGINEERING, LLC
 2345 167TH STREET
 HAMMOND, INDIANA 46323
 PROJECT NO. 100017


- PROJECT NOTES**
- FOR GENERAL NOTES SEE M-100
- CONTRACTOR TO VERIFY ACTUAL LOCATION OF ALL EXISTING UTILITIES AND COORDINATE REMOVAL AND REPLACEMENT WITH ORDER AND UTILITY PROVIDER.
 - NEST CONDUIT AND VAULTS BY CONTRACTOR.
 - MINIMUM BURIAL DEPTH FOR UTILITY PIPING AND NEST CONDUIT IS AS FOLLOWS:
 COMPRESSED AIR = 3'-6"
 COOLING WATER = 5'-0"
 NEST DUCTS = 2'-0"
 - LEFT AND POWER SERVICE POLES TO BE SUPPORTED AND MAINTAINED DURING EXCAVATION/CONSTRUCTION. REPLACES LEFT AND POWER SERVICE POLES SHALL BE REINSTALLED IN LOCATIONS AS DIRECTED BY THE OWNER. ELECTRICAL CIRCUITS SHALL BE PROPERLY EXTENDED AS REQUIRED.



100% CONSTRUCTION DOCUMENTS
 1/31/12


REFERENCE FILES

NO.	DATE	DESCRIPTION

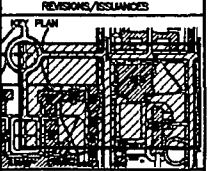


THE UNIVERSITY OF CHICAGO
 FACILITIES SERVICES
 5505 SOUTH ELLIS AVENUE
 60637


PROJECT CHILLED WATER EXTENSION
 BUILDING ID/NAME PIPING PLAN #2
 FLOOR -
 DATE 0-25-2011 SCALE -
 DRAWN BY 1097 SHEET No. M-102
 CHECKED BY 1011 of SHEETS

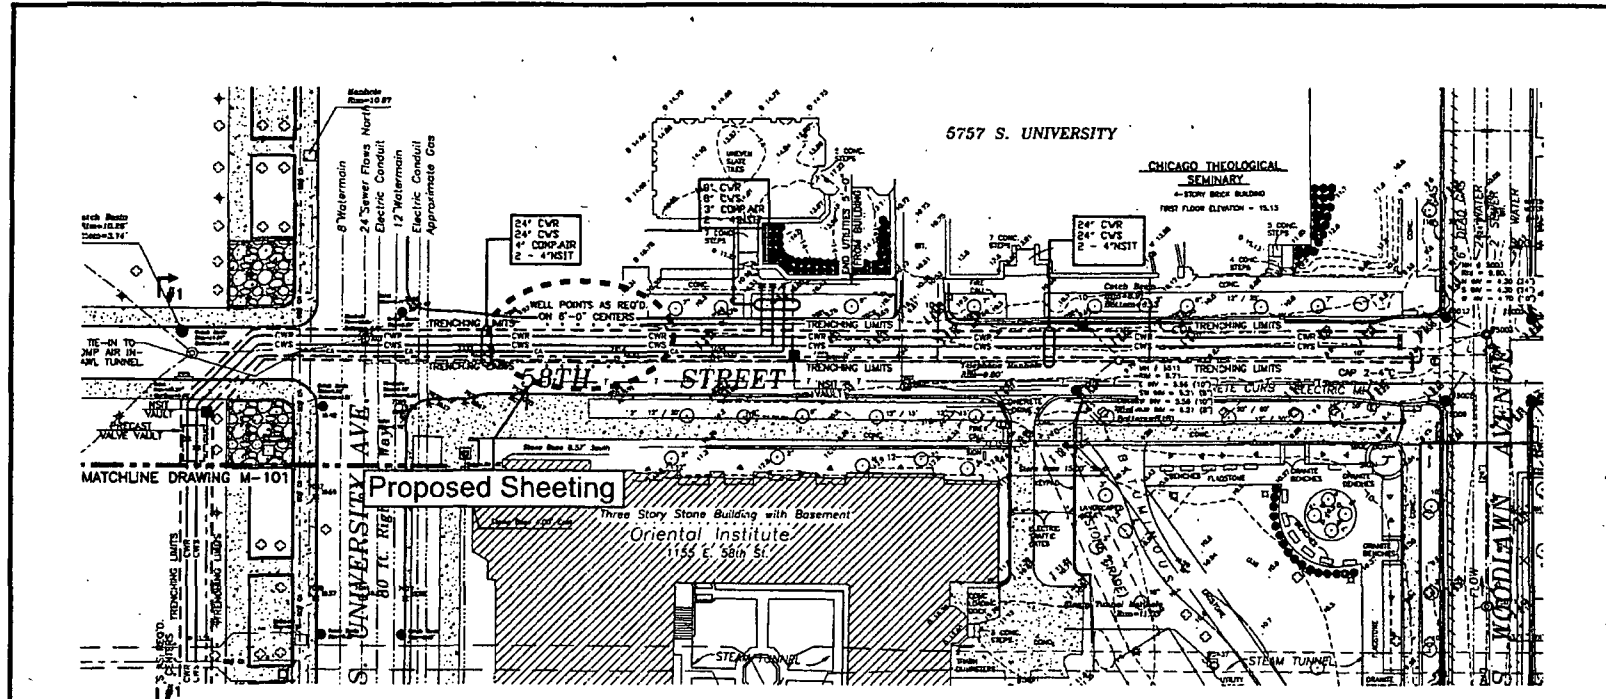

PIPING PLAN #2
 SCALE 1" = 20'-0"

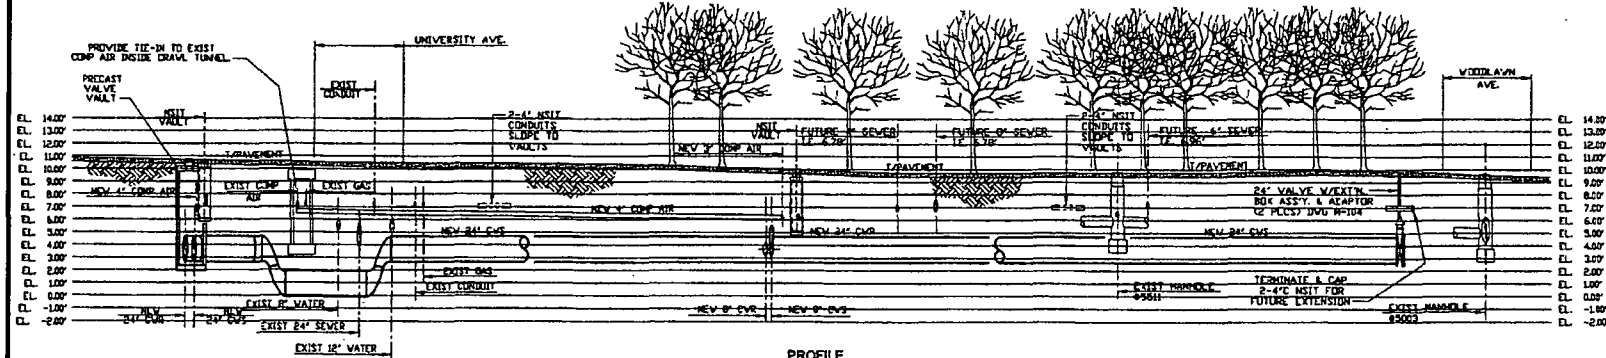

PROFILE
 SCALE 1" = 20'-0" (HORIZONTAL)
 1/4" = 1'-0" (VERTICAL)

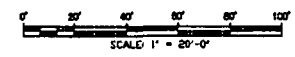

DWG M-103

PROVIDE TIE-IN TO EXIST. COMP AIR INSIDE DRAUL TUNNEL.

EXIST 12" WATER

24" VALVE WORKING BOX ASST. & ADAPTOR (2 PLS.) DUO R1014

TERMINATE & CAP 2-4" NSIT FOR FUTURE EXTENSION

EXIST MANHOLE #5502



Department of Business Affairs and Consumer Protection
Business Assistance Center - Public Way Use Unit
City Hall - 121 N. LaSalle Street, Room 800 • Chicago, IL 60602
(312)-74-GOBIZ (312-744-6249) • (312) 744-1944 (TTY)
<http://www.cityofchicago.org/bacp>

06/27/2012

Alderman Leslie Hairston
Ward # **05**
City of Chicago
City Hall, Room **300**
121 North LaSalle Street
Chicago, Illinois 60602

Re: An ordinance to use and maintain a portion of the public right-of-way for **two (2) sheeting(s)** for
THE UNIVERSITY OF CHICAGO, adjacent to the premises known as **5727 S. University Ave..**

Dear Alderman **Leslie Hairston**:

The applicant referenced above has requested the use of the public right-of-way for a **sheeting(s)**. An ordinance has been prepared by the Department of Business Affairs and Consumer Protection – Business Assistance Center - Public Way Use Unit for presentation to the City Council. Because this request was made for properties located in your ward, as approved by you as per the attached, I respectfully request that you introduce the attached ordinance at the next City Council meeting.

If you have any questions regarding this ordinance, please contact Anthony Bertuca at (312) 744-5506.

Department of Business Affairs and Consumer Protection