



# City of Chicago



**Or2019-372**

Office of the City Clerk

## Document Tracking Sheet

<b>Meeting Date:</b>	9/18/2019
<b>Sponsor(s):</b>	Reilly (42)
<b>Type:</b>	Order
<b>Title:</b>	Issuance of permits for sign(s)/signboard(s) at 101 N Wacker Dr
<b>Committee(s) Assignment:</b>	Committee on Zoning, Landmarks and Building Standards

CITY COUNCIL  
COMMITTEE ON ZONING, LANDMARKS AND BUILDING STANDARDS

COUNCIL ORDER

RE: Approval of sign over 100 square feet in area or over 24 feet above grade

ORDERED, that the City Council hereby approves the following sign application submitted by:

Applicant\*: BAEV-LaSalle Chicago North Wacker Drive, LLC.

(\* The Applicant is the owner of the real property or the business tenant of the real property. Do not list the sign contractor, sign erector, sign company or advertising entity in the above space.)

This Order approves the following sign in accordance with Municipal Code of Chicago Section 13-20-680:

Address of Sign: 101 N. Wacker Dr. Chicago, IL 60606


Zoning District: PD 480

DOB Sign Permit Application #: 100838030

Sign Details:


1. On-premise X OR Off-premise
2. Static sign X OR Dynamic-image display sign
3. Number of sign faces 1
4. Projecting over the public way Yes (Yes or No) If yes, Public Way Use #: 1142240
5. Dimensions: Length 28 feet 5 inches Height 1 feet 11 inches  
Total square feet in area: 54 feet 0 inches
6. Height above grade: 31 feet 0 inches
7. Elevation (side of building or lot where the sign will be erected): West
8. Name of Sign Contractor/Erector: Cushing

To be legal, such sign shall comply with all provisions of Title 17 of the Chicago Municipal Code ("Zoning Ordinance") and all other provisions of the Municipal Code governing the permitting, construction and maintenance and removal of signs and sign structures. Failure of the applicant and the applicant's successors to comply shall be grounds for invalidation or revocation of the sign permit.

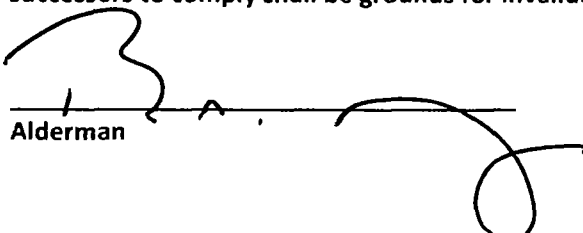  
Alderman

42nd  
Ward

Horizontally and vertically enter letterforms on stone facade

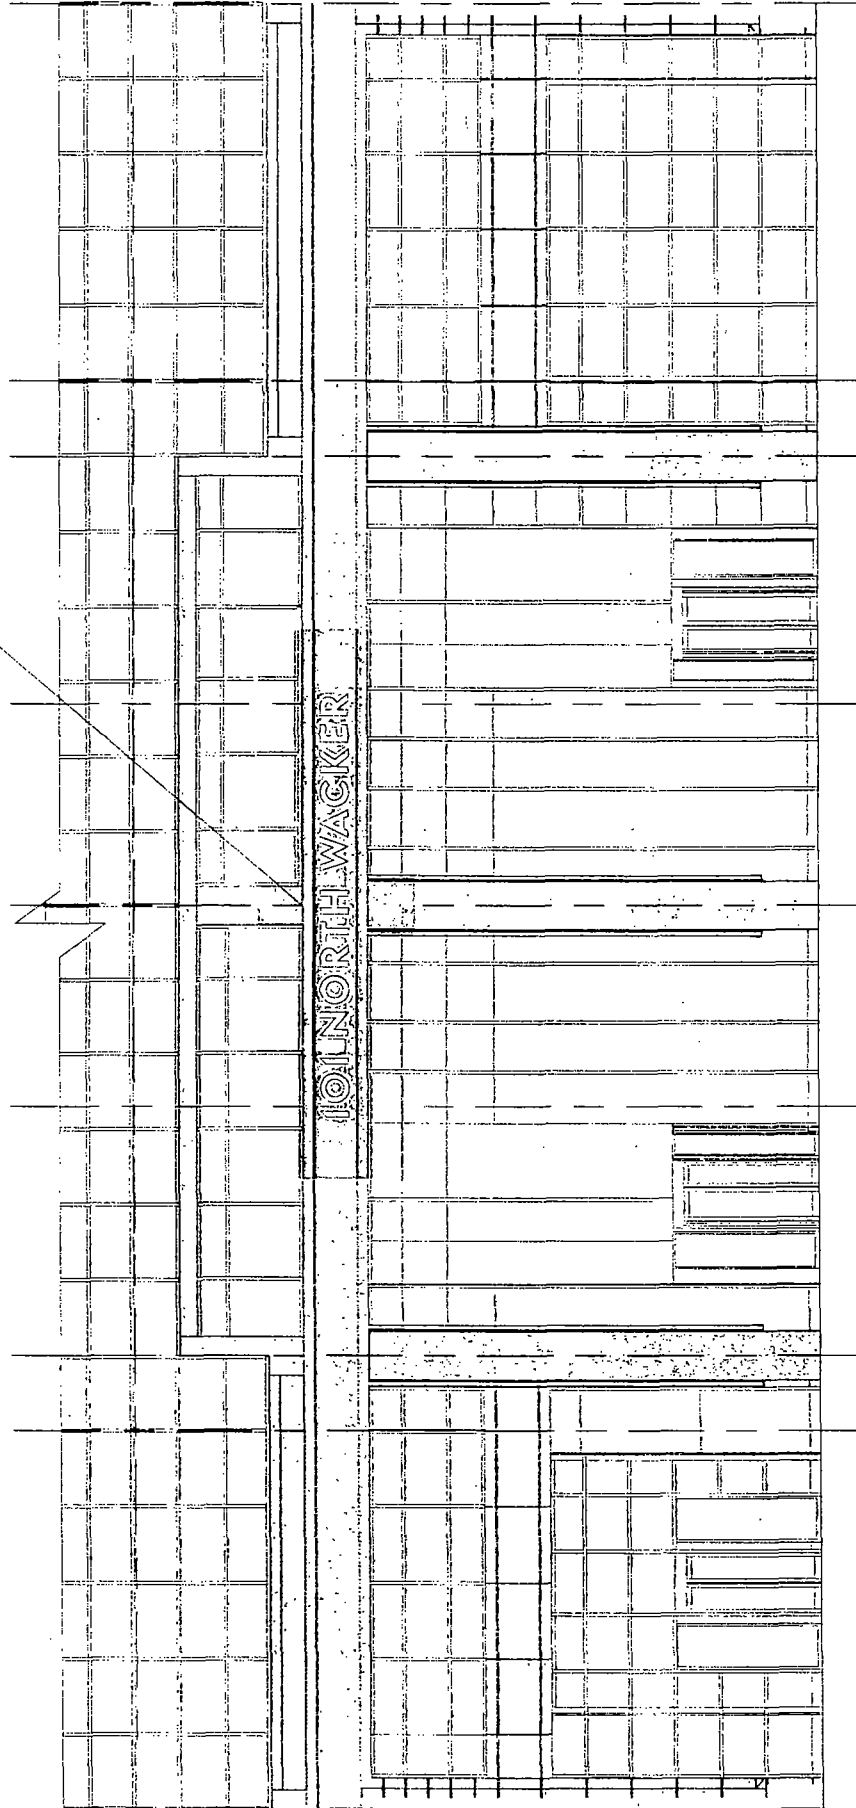

WEST ELEVATION 101 N Wacker Drive

Scale 1/8"=1'-0"

FORCADE ASSOCIATES

1500 N. AVENUE


DATE July 2019

CLIENT JILL


ILLUMINATED

DD-01



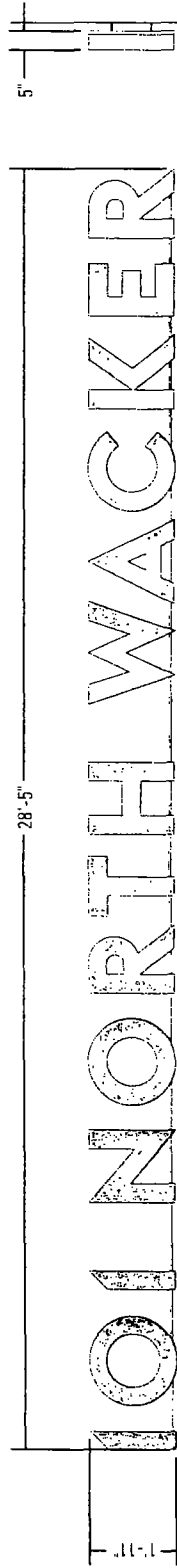

West Address - Front  
Scale 3/8" = 1'

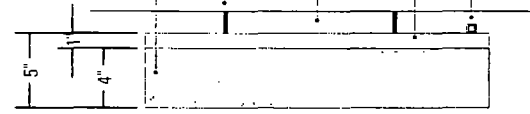

West Address - Side  
Scale 3/8" = 1'

- 5" deep edge lit, illuminated dimensional letters to match REYNOLD Natural Metals Brushed Aluminum vertical finish
- Pinmounted with silicone to stone facade with 1/4" dia studs
- Sign spaced 1 1/2" off stone facade
- 1" exposed lens on letterform edges, diffuser film applied to back of lens to prevent the reflection of hot spots on stone
- Power run between letterforms through 1/2" x 1/2" aluminum tubing

West Address - Detail  
Scale 1 1/2" = 1'

