



City of Chicago



O2013-9344

Office of the City Clerk

Document Tracking Sheet

Meeting Date:	11/26/2013
Sponsor(s):	Pawar (47)
Type:	Ordinance
Title:	Grant(s) of privilege in public way for Lincoln Square Lanes, Inc.
Committee(s) Assignment:	Committee on Transportation and Public Way

ORDINANCE
LINCOLN SQUARE LANES, INC.
Acct. No. 11452 - 1
Permit No. 1108431

Be It Ordained by the City Council of the City of Chicago:

SECTION 1. Permission and authority are hereby given and granted to LINCOLN SQUARE LANES, INC., upon the terms and subject to the conditions of this ordinance to maintain and use one (1) sign(s) projecting over the public right-of-way attached to its premises known as 4874 N. Lincoln Ave..

Said sign structure(s) measures as follows; along N. Lincoln Avenue:
One (1) at seven point three three (7.33) feet in length, five point five (5.5) feet in height and eleven (11) feet above grade level.

The location of said privilege shall be as shown on prints kept on file with the Department of Business Affairs and Consumer Protection and the Office of the City Clerk.

Said privilege shall be constructed in accordance with plans and specifications approved by the Department of Transportation (Division of Project Development) and Zoning Department - Signs.

This grant of privilege in the public way shall be subject to the provisions of Section 10-28-015 and all other required provisions of the Municipal Code of Chicago.

The grantee shall pay to the City of Chicago as compensation for the privilege #1108431 herein granted the sum of three hundred (\$300.00) per annum in advance.

A 25% penalty will be added for payments received after due date.


The permit holder agrees to hold the City of Chicago harmless for any damage, relocation or replacement costs associated with damage, relocation or removal of private property caused by the City performing work in the public way.

Authority herein given and granted for a period of five (5) years from and after Date of Passage.


Alderman




Ameya Pawar 47th Ward

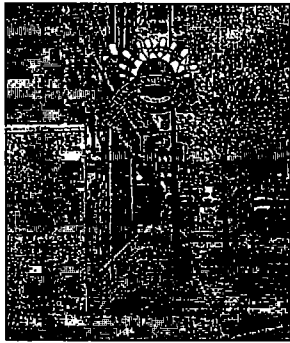

SIDE ELEVATION - N.T.S.

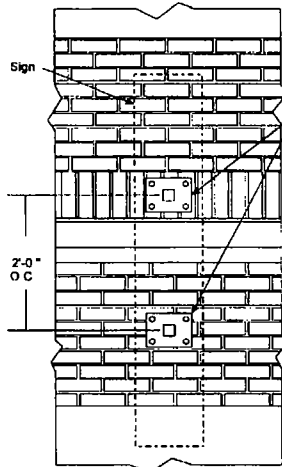

FRONT ELEVATION - Mounting Detail

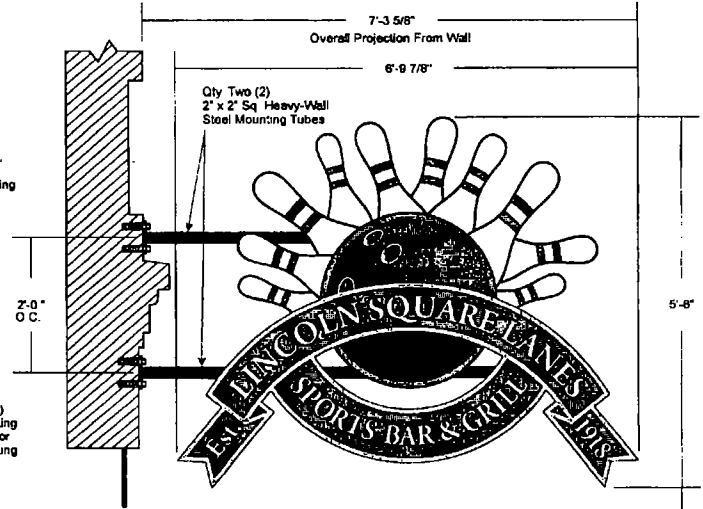


SIDE ELEVATION

Qty. One (1) Double-Faced, Internally Illuminated Projecting Wall Sign

Sign Cabinet: Fabricated Aluminum, Painted Black with Enamel Finish.

Sign Faces: Translucent White Acrylic Decorated with Full-Color Vinyl Graphics as Shown Above.

Trim Cap: 3/4" Black

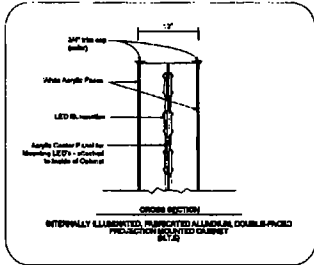

COLOR PRINTS MAY NOT ACCURATELY REPRESENT SPECIFIED COLORS. FOR ACCURATE COLOR ASSESSMENT REFER TO COLOR SPECIFICATIONS AND UTILIZE STANDARD VINYL AND PAINTING COLOR CHARTS.

PHOTO RENDERINGS MAY NOT REFLECT SCALE ACCURATELY. REFER TO SPECIFIED DIMENSIONS FOR CORRECT SIZES.

CAMERA READY ART REQUIRED
FIELD SURVEY REQUIRED

LETTER	A	Created Permit / Production Draw	7/25/13	TV
REVISION				

Customer Approval	Date
Production Number	13-4597
Approved for Production	Date
Drawn by	Date

This is an original drawing created by White Way Sign for a project being planned for you. It is not to be shown to anyone outside your organization, nor copied, reproduced or exhibited in any fashion.

WHITE WAY SIGN COMPANY
481 Kingston Ct., Mount Prospect, IL 60056
Phone: (847) 381-0230 Fax: (847) 381-0089

Job Name	Lincoln Square Lanes	File Name	13-4597 Lincoln Square Lanes SIGN.CAD
Scale	3/4" = 1'-0"	Drawn By	Wes Vanderburg
Address	4874 N. Lincoln Avenue	Date	7/23/13
City	Chicago	State / Zip	IL
Page	1 of 1	Drawing No.	88239



11/26/2013

Alderman Ameya Pawar
Ward # 47
City of Chicago
City Hall, Room 300
121 North LaSalle Street
Chicago, Illinois 60602

Re: An ordinance to use and maintain a portion of the public right-of-way for **one (1) sign(s)** for **LINCOLN SQUARE LANES, INC.**, adjacent to the premises known as **4874 N. Lincoln Ave.**.

Dear Alderman **Ameya Pawar**:

The applicant referenced above has requested the use of the public right-of-way for a **sign(s)**. An ordinance has been prepared by the Department of Business Affairs and Consumer Protection – Business Assistance Center - Public Way Use Unit for presentation to the City Council. Because this request was made for properties located in your ward, as approved by you as per the attached, I respectfully request that you introduce the attached ordinance at the next City Council meeting.

If you have any questions regarding this ordinance, please contact Anthony Bertuca at (312) 744-5506.

Department of Business Affairs and Consumer Protection