



City of Chicago



O2019-6346

Office of the City Clerk

Document Tracking Sheet

Meeting Date:	7/24/2019
Sponsor(s):	Smith (43)
Type:	Ordinance
Title:	Grant(s) of privilege in public way for Linda Listrom
Committee(s) Assignment:	Committee on Transportation and Public Way

ORDINANCE
Linda Listrom
Acct. No. 371438 - 1
Permit No. 1140931

Be It Ordained by the City Council of the City of Chicago:

SECTION 1. Permission and authority are hereby given and granted to Linda Listrom, upon the terms and subject to the conditions of this ordinance to maintain and use, as now constructed, one (1) Ice Melt System(s) under the public right-of-way adjacent to its premises known as 854 W. Webster Ave..

Said Ice Melt System(s) at W. Webster measure(s):

One (1) at forty-eight (48) feet in length, and six (6) feet in width for a total of two hundred eighty-eight (288) square feet.

The location of said privilege shall be as shown on prints kept on file with the Department of Business Affairs and Consumer Protection and the Office of the City Clerk.

Said privilege shall be constructed in accordance with plans and specifications approved by the Department of Planning and Development and Department of Transportation (Office of Underground Coordination).

This grant of privilege in the public way shall be subject to the provisions of Section 10-28-015 and all other required provisions of the Municipal Code of Chicago.


The grantee shall pay to the City of Chicago as compensation for the privilege #1140931 herein granted the sum of four hundred (\$400.00) per annum in advance.

A 25% penalty will be added for payments received after due date.


The permit holder agrees to hold the City of Chicago harmless for any damage, relocation or replacement costs associated with damage, relocation or removal of private property caused by the City performing work in the public way.

Authority herein given and granted for a period of five (5) years from and after 06/06/2017.

Alderman

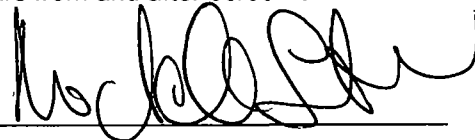

Michele Smith 43rd Ward

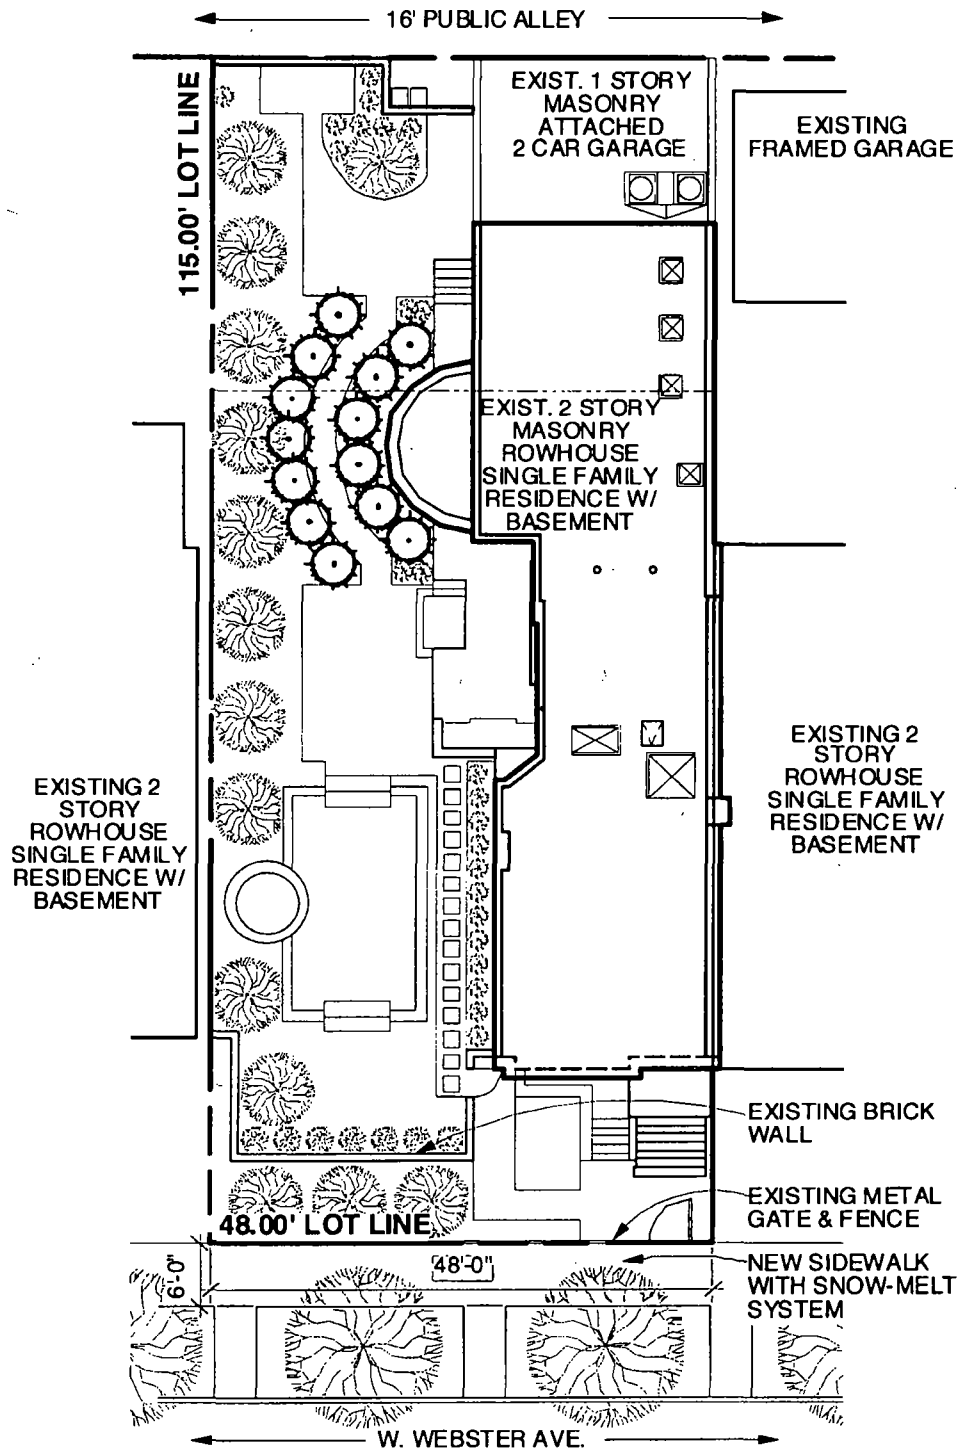

1

SITE PLAN
Scale: NOT TO SCALE



Burns + Beyerl ARCHITECTS <small>100 N. 1ST AVE. SUITE 200 DENVER, CO 80202 TEL: 303.733.1111 WWW.BURNS+BEYERL.COM</small>	Project Name	Drawn By: JMJ	Sheet No.
	854 W. WEBSTER RESIDENCE	Scale: AS NOTED	01
	Sheet Title	Date: 02.17.2012	
	SITE PLAN	Revised:	
		Revised:	