



City of Chicago



Or2020-182

Office of the City Clerk

Document Tracking Sheet

Meeting Date:	7/22/2020
Sponsor(s):	Reilly (42)
Type:	Order
Title:	Issuance of permits for sign(s)/signboard(s) at 35 N State St - 76 sq. ft. - north elevation
Committee(s) Assignment:	Committee on Zoning, Landmarks and Building Standards

CITY COUNCIL
COMMITTEE ON ZONING, LANDMARKS AND BUILDING STANDARDS

COUNCIL ORDER

RE: Approval of sign over 100 square feet in area or over 24 feet above grade.

ORDERED, that the City Council hereby approves the following sign application submitted by:

Applicant*: Primark US Corp

(* The Applicant is the owner of the real property or the business tenant of the real property. Do not list the sign contractor, sign erector, sign company or advertising entity in the above space.)

This Order approves the following sign in accordance with Municipal Code of Chicago Section 13-20-680:

Address of Sign: 35 N. State Chicago, IL 60602


Zoning District: DX-16

DOB Sign Permit Application #: 100869405

Sign Details:

1. On-premise OR Off-premise
2. Static sign OR Dynamic-image display sign
3. Number of sign faces 1
4. Projecting over the public way NO (Yes or No) If yes, Public Way Use #: NA
5. Dimensions: Length 24 feet 4 inches Height 3 feet 1.5 inches
Total square feet in area: 76 feet - inches
6. Height above grade: 46 feet 0 inches
7. Elevation (side of building or lot where the sign will be erected): NORTH
8. Name of Sign Contractor/Erector: SHAWMUT WOODWORKING AND SUPPLY INC

To be legal, such sign shall comply with all provisions of Title 17 of the Chicago Municipal Code ("Zoning Ordinance") and all other provisions of the Municipal Code governing the permitting, construction and maintenance and removal of signs and sign structures. Failure of the applicant and the applicant's successors to comply shall be grounds for invalidation or revocation of the sign permit.

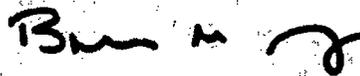


Alderman


42

Ward

A ILLUMINATED CHANNEL LETTERS ON RACEWAY - ELEVATION
 Scale: 1/2" = 1'-0"

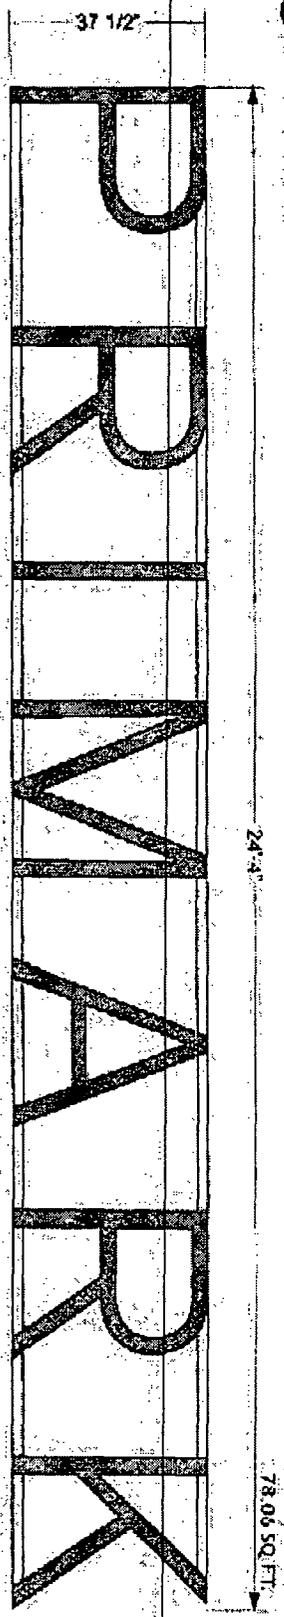

ILLUM. CHANNEL LETTERS - SECTION

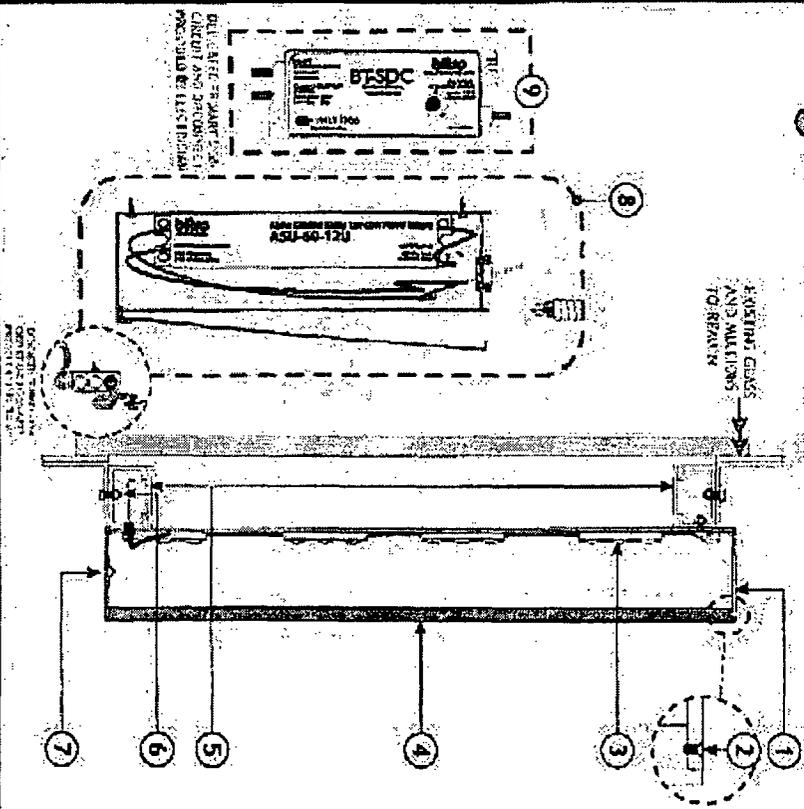

SIGN DETAILS

- 1 1/2" DEEP 16 GAUGE BRUSHED STAINLESS STEEL LETTER RETURNS WITH #1 GAUGE STAINLESS STEEL LETTER BACKS. INSIDE OF LETTERS PAINTED HIGH GLOSS WHITE.
- 2 2.55 x 5/16" COUNTERSUNK SCREWS WILL BE SCREWED INTO ALUMINUM FROM TOP OF RETURN TO HOLD PAGES IN PLACE.
- 3 RETURNS "PRIMAARK BLUE" TITIO 2 GEN LED UNITS TO ILLUMINATE LETTER PAGES. MOUNTED TO 3/8" THICK, ROUTED REVERSE PUSH THRU AQUA PERSPEX/ACRYLIC PAGES. PAGES TO HAVE (1) LAYER OF 2ND SURFACE ORACAL TRANSPARENT #156 ICE BLUE VINYL.
- 5 LETTERS ATTACH TO TWO 2" x 3" RACEWAYS PLACED AT TOP AND BOTTOM OF LETTERS. PAINTED TO MATCH STOREFRONT WALLS (EXACT COLOR T.B.D.) WITH THRU-BOLTS. RACEWAYS TO HAVE REMOVABLE COVERS FOR MOUNTING AND SERVICE ACCESS.
- 6 RACEWAYS WILL BE THRU-BOLTED TO STEEL ANGLE STRUCTURE (PROVIDED BY OTHERS). SIZE OR STEEL ANGLES T.B.D.
- 7 DRAIN HOLE WITH LIGHT COVER.
- 8 REMOTE LOCATED BITRO ASU 60-120 LED DRIVER (120-277 VOLT) CONTAINED IN RACEWAY ENCLOSURE.
- 9 BITRO 8150E LED DIMMING MODULE CONNECTED TO WIRING.

PR137.5RPT SS.RW

PRIMARK
Store
Space

35 NORTH STATE STREET
EVANSTON, IL 60202

Ruggles SIGN

95 Industry Drive
PO Box 349
Versailles, KY 40383
853.673.1199

DATE: 11/15/15
 DRAWN BY: [Signature]
 CHECKED BY: [Signature]
 DESIGNED BY: [Signature]

REVISIONS

11	01/08/15	15
12	03/12/15	16
13	03/12/15	17
14	06/29/15	18
15		19

PLEASE REFER TO THE "INSTALLATION INSTRUCTIONS" FOR THE SPECIFICATIONS OF EACH LED AT THE POINT OF ORDER. THE EXACT COLOR OF THE LED UNITS MAY VARY SLIGHTLY FROM THE COLOR SHOWN IN THE LOCAL CODES. THE EXACT COLOR OF THE LED UNITS WILL BE DETERMINED BY THE LOCAL CODES.


CONTACT US FOR THE LATEST PRODUCT INFORMATION. VISIT US AT WWW.CHLUS.COM

CHLUS LED LIGHTING SOLUTIONS

Submitter: [Signature]
 Date: 12/20/15
 Acct Rep: Aaron Smith
 Designer: Heather Hise

STOREFRONT - ELEVATION
 SCALE: N.T.S.

100869399

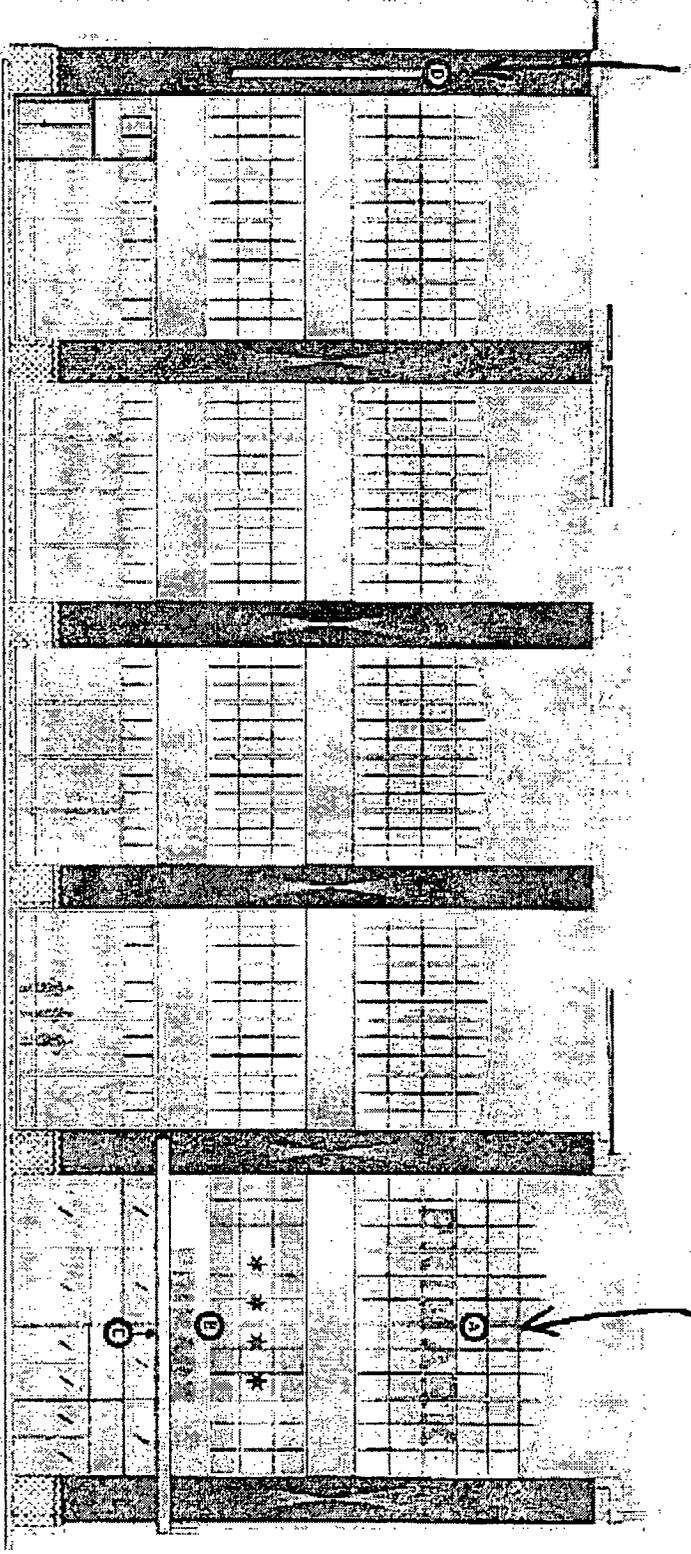

100869405

A PA17 SPO7 SS RW
 QTY: 1

B PA12-0017 SS RW
 QTY: 2

C PA1 CA30PW: BHTS
 QTY: 1

D PA1 C03A WPT
 QTY: 2



Ruggles
 SIGN

93 Industry Drive
 PO Box 349
 Versailles, KY 40383
 859.679.1189



PRIMARK
 Store
 Space
 21 WEST FRENCH STREET
 CINCINNATI, OH 45202



Submitted Date: 11/20/13
 Archt Dept: ARCH/SM/13
 Designer: HEATHER HARRIS

REVISIONS

01:	21/08/20	15
02:	21/07/20	06
03:	21/11/20	07
04:	21/02/20	06
05:		19

THIS SIGN IS INTENDED TO BE SHIPPED IN CONFORMANCE WITH THE REQUIREMENTS OF SECTION 105 OF THE NATIONAL DEFENSE AUTHORITY ACT. THE SIGNIFICANT LOCAL CODES THAT AFFECT THE SIGN'S DESIGN AND FABRICATION ARE: 105.01.01.01, 105.01.01.02, 105.01.01.03, 