



City of Chicago



Or2019-464

Office of the City Clerk

Document Tracking Sheet

Meeting Date:	11/13/2019
Sponsor(s):	Reilly (42)
Type:	Order
Title:	Issuance of permits for sign(s)/signboard(s) at 600 N Michigan Ave -- Permit Number 100834393
Committee(s) Assignment:	Committee on Zoning, Landmarks and Building Standards

CITY COUNCIL
COMMITTEE ON ZONING, LANDMARKS AND BUILDING STANDARDS

COUNCIL ORDER

RE: Approval of sign over 100 square feet in area or over 24 feet above grade

ORDERED, that the City Council hereby approves the following sign application submitted by:

Applicant*: CLFP 600 NMA LP (Mid-America Real Estate Group)

(* The Applicant is the owner of the real property or the business tenant of the real property. Do not list the sign contractor, sign erector, sign company or advertising entity in the above space.)

This Order approves the following sign in accordance with Municipal Code of Chicago Section 13-20-680:

Address of Sign: 600 N Michigan Ave Chicago, IL 606 11

Zoning District: PD563

DOB Sign Permit Application #: 100834393

Sign Details:

1. On-premise OR Off-premise

2. Static sign OR Dynamic-image display sign

3. Number of sign faces 2

4. Projecting over the public way Y (Yes or No) If yes, Public Way Use #: 1141651

5. Dimensions: Length 3 feet 0 inches Height 18 feet 0 inches


Total square feet in area: 44 feet 0 inches

6. Height above grade: 45 feet 0 inches


7. Elevation (side of building or lot where the sign will be erected): North (E Ontario St)

8. Name of Sign Contractor/Erector: South Water Signs

To be legal, such sign shall comply with all provisions of Title 17 of the Chicago Municipal Code ("Zoning Ordinance") and all other provisions of the Municipal Code governing the permitting, construction and maintenance and removal of signs and sign structures. Failure of the applicant and the applicant's successors to comply shall be grounds for invalidation or revocation of the sign permit.

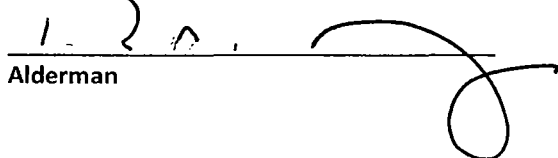
Alderman

42
Ward

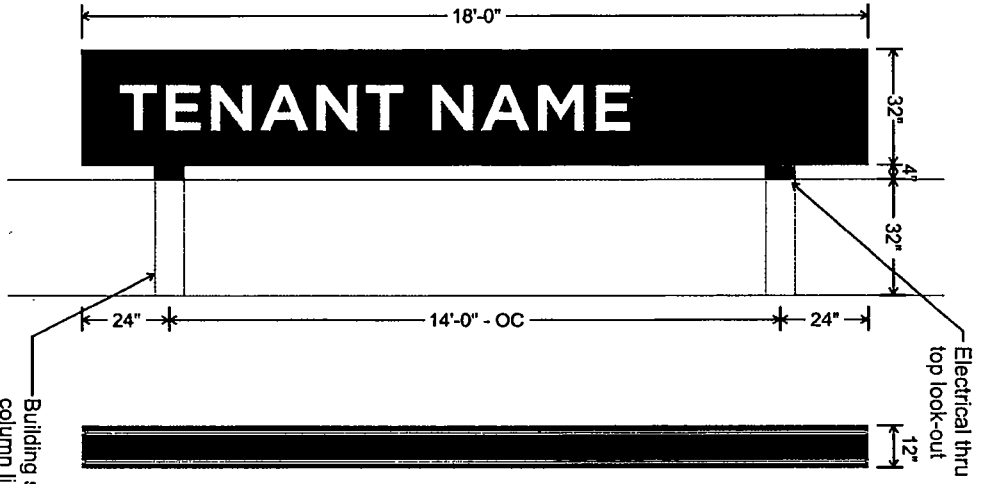

North Elevation - Double-Sided Blade Sign

12" Deep fabricated medium body #2015 with #2053 1-1/2" retainer with laminated bleed face for future change out as necessary
 3/8" = 1'
 Fabricated aluminum tube frame with mechanically mounted steel structure to interface with GC provided building look outs for mounting - VIF / TBD with Engineering
 Entire cabinet, retainer, and face painted respective brand colors
 Face routed and pushed thru graphics - 3/4" Th clear acrylic (1/2" exposed) pushed-thru flush graphics, opaque vinyl graphics applied to face for edge lighting
 White LED Illumination, 3200K Color Temperature
 Qty 3 blades (Ref following layouts)




Client
 WE O'Neil / TJ Maxx
 Customer Approval

Project Name & Location
 Exterior Sign Changes
 600 N Michigan Ave, Chicago IL
 Job Number
 7026457

Date
 03.28.19
 Drawn By
 mm

Revisions	
05.16.19	
05.31.19	
06.26.19	
08.06.19	SJV

THIS DRAWING IS PROPERTY
 OF SOUTH WATER SIGNS
 ALL RIGHTS OF REPRODUCTION
 ARE RESERVED BY
 SOUTH WATER SIGNS

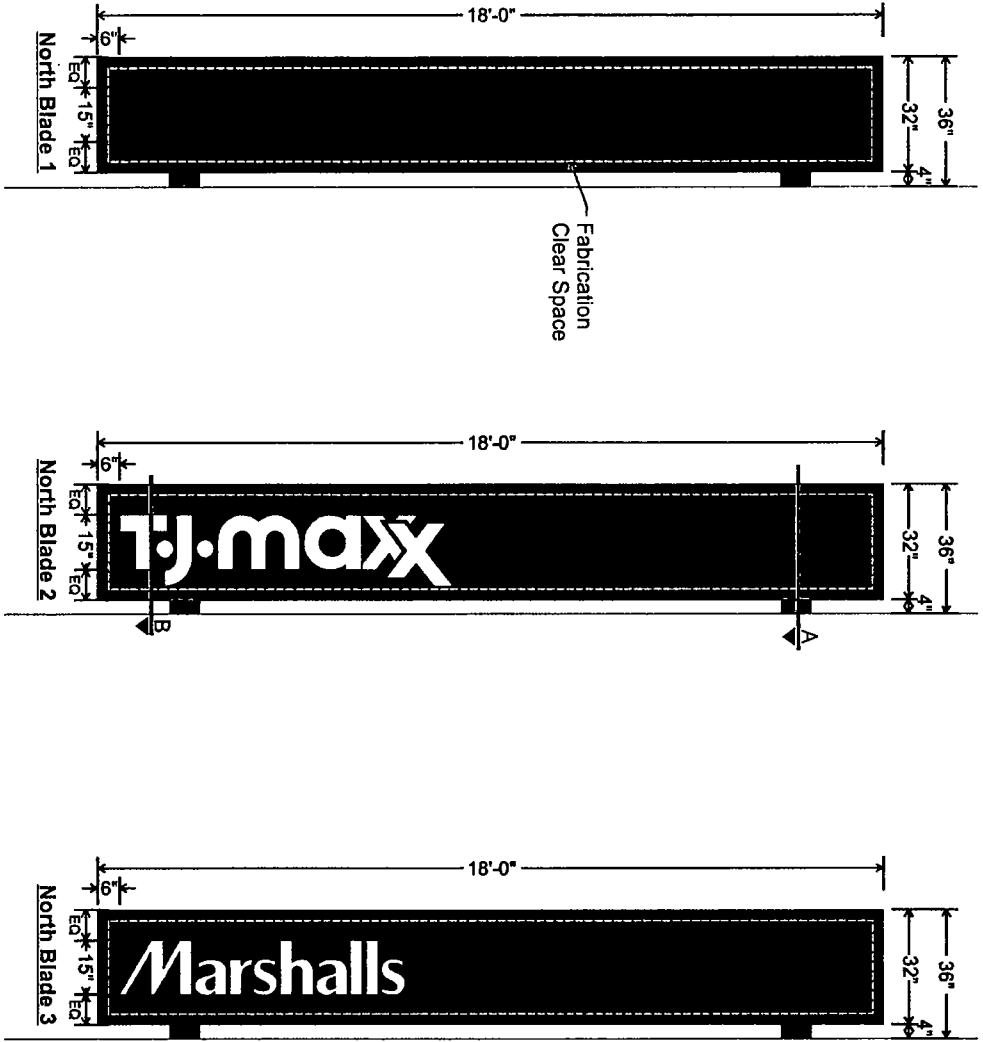

Painted Satin
Std Black

Blue
PMS 2955C

Red
PMS 193C

Client
WE O'Neil / TJ Maxx

Customer Approval

Project Name & Location
Exterior Sign Changes
600 N Michigan Ave, Chicago IL

Job Number
7026457

Date
03.28.19

Drawn By
m

Revisions

05.16.19	
05.31.19	
06.28.19	
08.06.19	SJV

THIS DRAWING IS PROPERTY
OF SOUTH WATER SIGNS
ALL RIGHTS OF REPRODUCTION
ARE RESERVED BY
SOUTH WATER SIGNS




Client
 WIE O'Neil / TJ Maxx
 Customer Approval

Project Name & Location
 Exterior Sign Changes
 600 N Michigan Ave, Chicago IL
 Job Number
 7026457

Date
 03.28.19
 Drawn By
 mm

Revisions
05.16.19
05.31.19
06.26.19
08.06.19 SJV

THIS DRAWING IS PROPERTY
 OF SOUTH WATER SIGNS
 ALL RIGHTS OF REPRODUCTION
 ARE RESERVED BY
 SOUTH WATER SIGNS

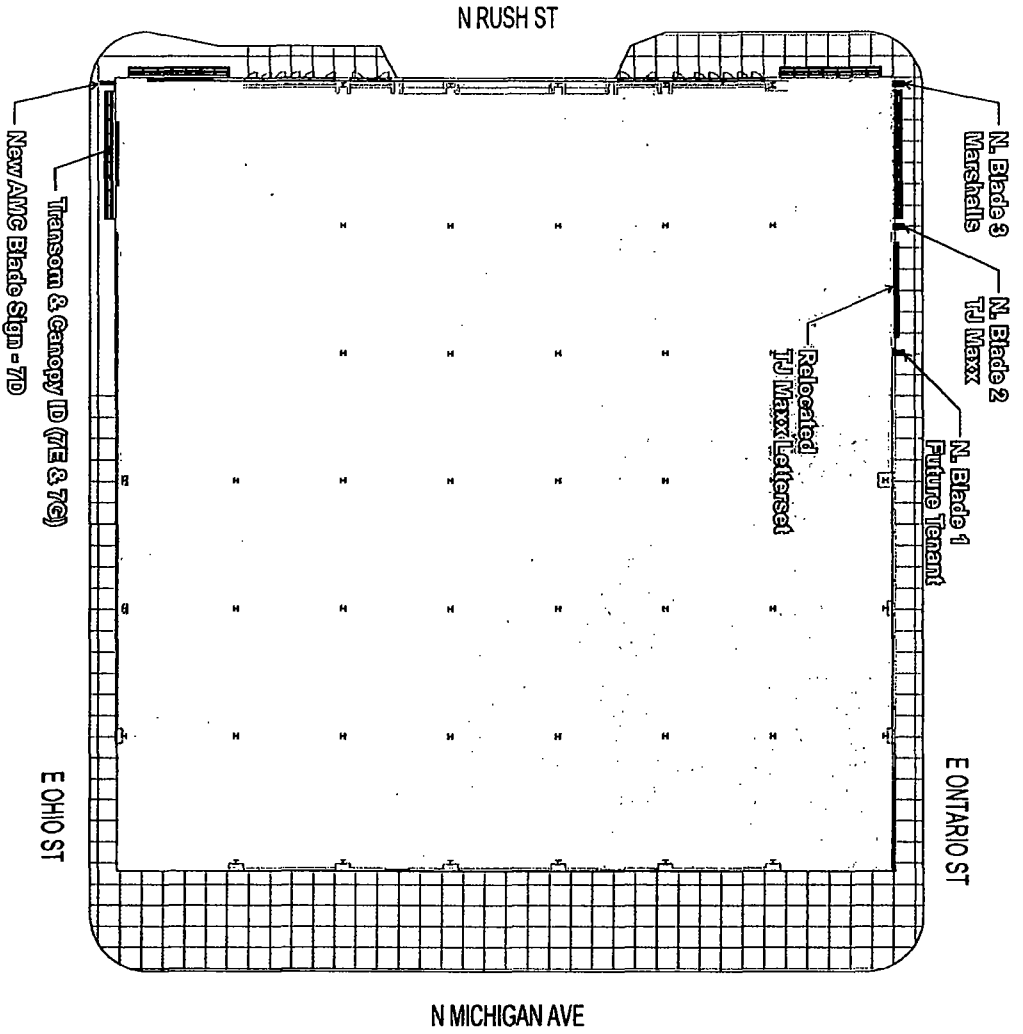600 North Michigan Site Plan
 1/32" = 1'

North 