



Office of the Chicago City
Clerk



O2011-6638

Office of the City Clerk

City Council Document Tracking Sheet

Meeting Date:	7/28/2011
Sponsor(s):	Reilly, Brendan (42)
Type:	Ordinance
Title:	Grant(s) of Privilege in Public Way for Burberry Limited - Planter(s)
Committee(s) Assignment:	Committee on Transportation and Public Way



CITY COUNCIL

CITY OF CHICAGO

COUNCIL CHAMBER
CITY HALL—SECOND FLOOR
121 NORTH LA SALLE STREET
CHICAGO, ILLINOIS 60602
TELEPHONE: 312-744-4096
FAX: 312-744-8155

COMMITTEE MEMBERSHIPS

TRANSPORTATION & PUBLIC WAY
(CHAIRMAN)

BUDGET AND GOVERNMENT OPERATIONS

ENERGY, ENVIRONMENTAL PROTECTION
& PUBLIC UTILITIES

EDUCATION AND CHILD DEVELOPMENT

FINANCE

POLICE AND FIRE

RULES AND ETHICS

ANTHONY A. BEALE

ALDERMAN, 9TH WARD
34 EAST 112TH PLACE
CHICAGO, ILLINOIS 60628
TELEPHONE (773) 785-1100
FAX: (773) 785-2790

E-MAIL: WARD09@CITYOFCHICAGO.ORG

September 6, 2011

To the President and Members of the City Council:

Your Committee on Transportation and Public Way begs leave to report and recommend that Your Honorable Body pass the proposed ordinance transmitted herewith for a grant of privilege in the public way to BURBERRY LIMITED - O2011-6638 to construct, install, maintain and use three (3) planters on the public right-of-way for beautification purposes adjacent to its premises known as 633 North Michigan Avenue. This ordinance was referred to the Committee on July 28, 2011.

This recommendation was concurred unanimously by a viva voce vote of the members of the Committee with no dissenting vote.

(Ward 42)

Respectfully submitted,

Anthony Beale,
Chairman



4/2

ORDINANCE
BURBERRY LIMITED
Acct. No. 27266 - 1
Permit No. 1097339

Be It Ordained by the City Council of the City of Chicago:

SECTION 1. Permission and authority are hereby given and granted to BURBERRY LIMITED, upon the terms and subject to the conditions of this ordinance to maintain and use, as now constructed, three (3) Planter(s) on the public right-of-way for beautification purposes adjacent to its premises known as 633 N. Michigan Ave..

Said Planter(s) at N. Michigan measure(s):

Two (2) at twenty-two (22) feet in length, and twelve (12) feet in width for a total of five hundred twenty-eight (528) square feet.

Said Planter(s) at N. Michigan measure(s):

One (1) at twenty-two point five eight (22.58) feet in length, and twelve point one six (12.16) feet in width for a total of two hundred seventy-four point five seven (274.57) square feet.

Grantee must allow the required clear and unobstructed space for pedestrian passage at all times per rules and regulations approved by the Department of Transportation.

The location of said privilege shall be as shown on prints kept on file with the Department of Business Affairs and Consumer Protection and the Office of the City Clerk.

Said privilege shall be constructed in accordance with plans and specifications approved by the Department of Planning and Development and Department of Transportation (Division of Project Development).


This grant of privilege in the public way shall be subject to the provisions of Section 10-28-015 and all other required provisions of the Municipal Code of Chicago.

The grantee shall pay to the City of Chicago as compensation for the privilege #1097339 herein granted the sum of zero (\$.00) per annum in advance.

A 25% penalty will be added for payments received after due date.

The permit holder agrees to hold the City of Chicago harmless for any damage, relocation or replacement costs associated with damage, relocation or removal of private property caused by the City performing work in the public way.

Authority herein given and granted for a period of five (5) years from and after Date of Passage.

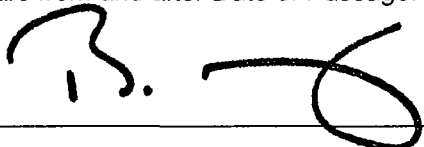Alderman 

Brendan Reilly 42nd Ward



Barteluce Architects & Associates
 36 West 25th Street
 New York, NY 10010
 Phone (212) 691-7200
 Fax (212) 691-7260
 www.bapc.net


BURBERRY
 CHICAGO FLAGSHIP
 633 NORTH MICHIGAN AVENUE
 CHICAGO, IL

EXISTING PLANTERS TO REMAIN


Project No: 1007
 Scale: AS NOTED
 Drawn By: ACL
 Date: 06.10.11

Drawing Number

GOP-2

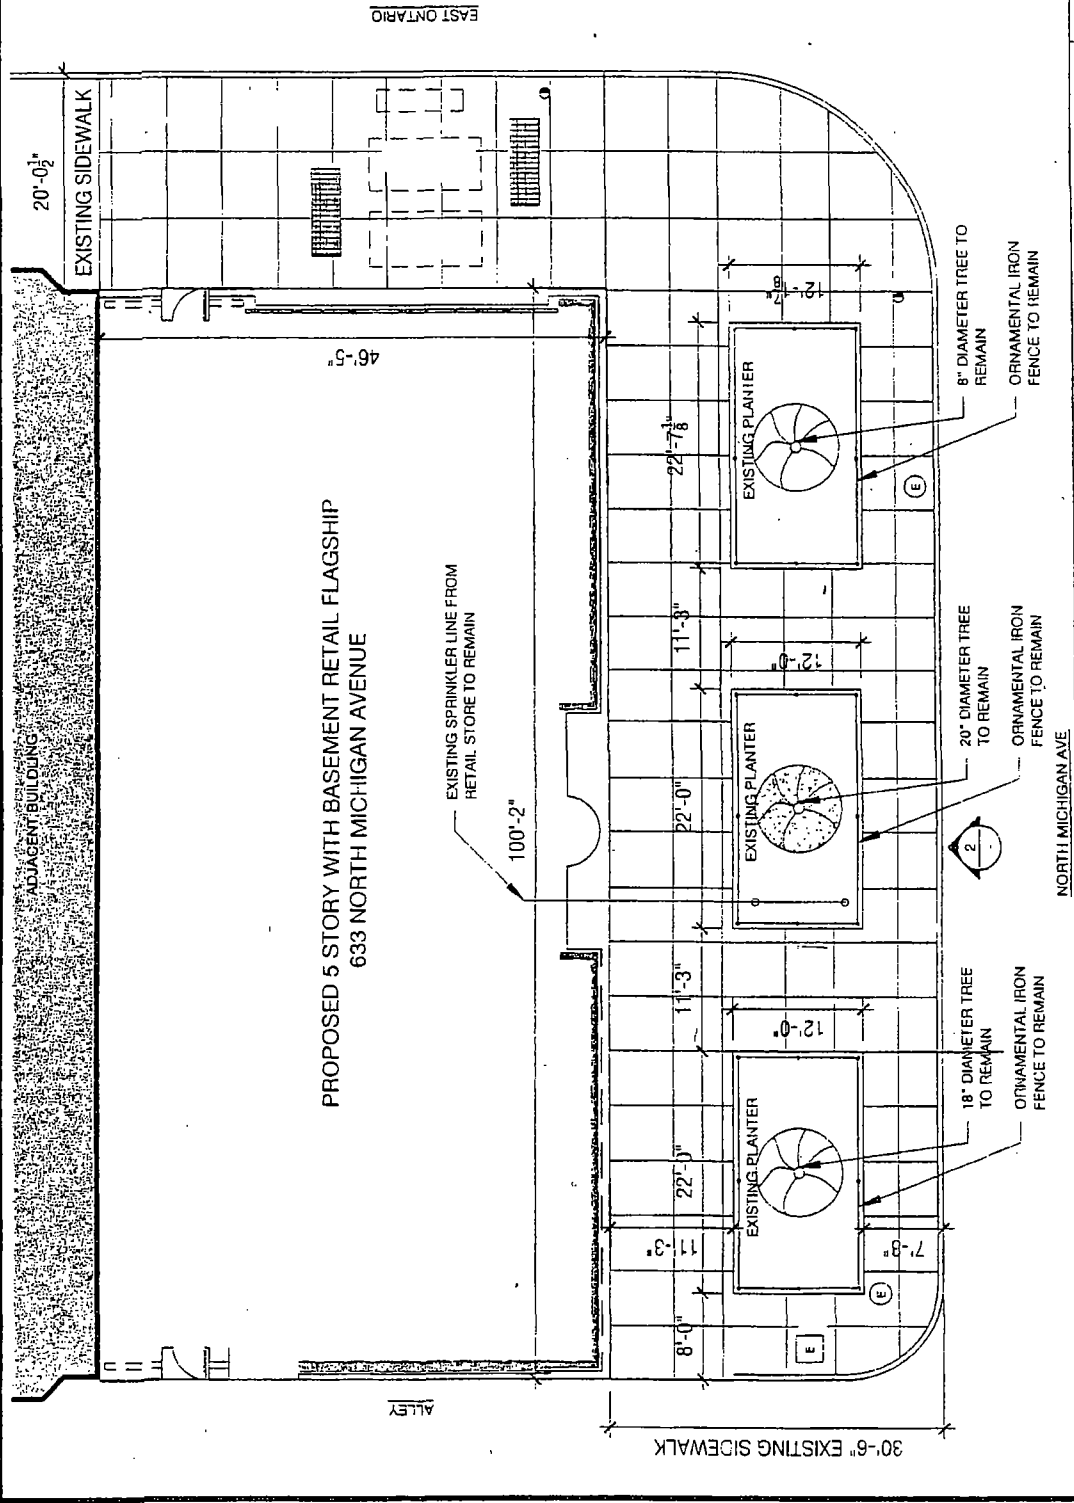

1 SITE PLAN
 SCALE: 1/8" = 1'-0"

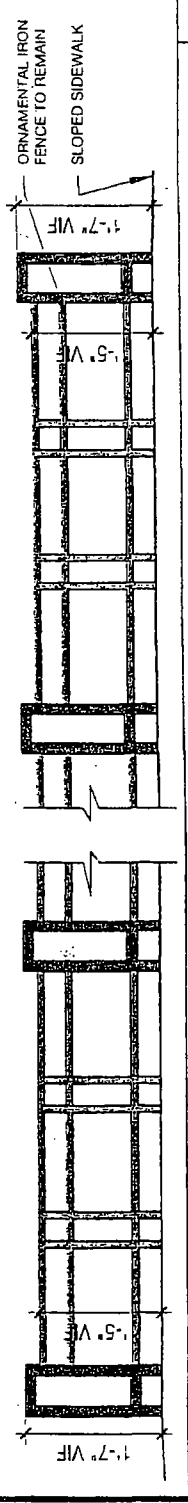

2 EXISTING PLANTER ELEVATION
 SCALE: 1/8" = 1'-0"