



City of Chicago



O2017-8055

Office of the City Clerk

Document Tracking Sheet

Meeting Date:	11/8/2017
Sponsor(s):	Ervin (28)
Type:	Ordinance
Title:	Grant(s) of privilege in public way for Taylor Street LA LLC
Committee(s) Assignment:	Committee on Transportation and Public Way

ORDINANCE
TAYLOR STREET LA LLC
Acct. No 421736 - 1
Permit No. 1129738

Be It Ordained by the City Council of the City of Chicago:

SECTION 1. Permission and authority are hereby given and granted to TAYLOR STREET LA LLC, upon the terms and subject to the conditions of this ordinance to construct, install, maintain and use nine (9) Tree Grates(s) on the public right-of-way for beautification purposes adjacent to its premises known as 1342 W. Taylor St..

Said Tree Grates(s) at W. Taylor Street measure(s):

Eight (8) at five (5) feet in length, and ten (10) feet in width for a total of four hundred (400) square feet.

One (1) at four (4) feet in length, and ten (10) feet in width for a total of forty (40) square feet.

The location of said privilege shall be as shown on prints kept on file with the Department of Business Affairs and Consumer Protection and the Office of the City Clerk.

Said privilege shall be constructed in accordance with plans and specifications approved by the Department of Planning and Development and Department of Transportation (Division of Project Development).

This grant of privilege in the public way shall be subject to the provisions of Section 10-28-015 and all other required provisions of the Municipal Code of Chicago.


The grantee shall pay to the City of Chicago as compensation for the privilege #1129738 herein granted the sum of zero (\$0.00) per annum in advance.

A 25% penalty will be added for payments received after due date.


The permit holder agrees to hold the City of Chicago harmless for any damage, relocation or replacement costs associated with damage, relocation or removal of private property caused by the City performing work in the public way.

Authority herein given and granted for a period of five (5) years from and after Date of Passage.

Alderman

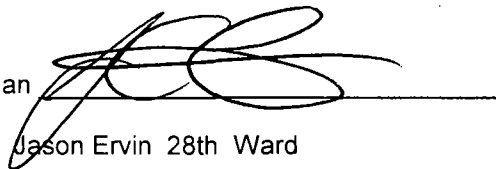

Jason Ervin 28th Ward

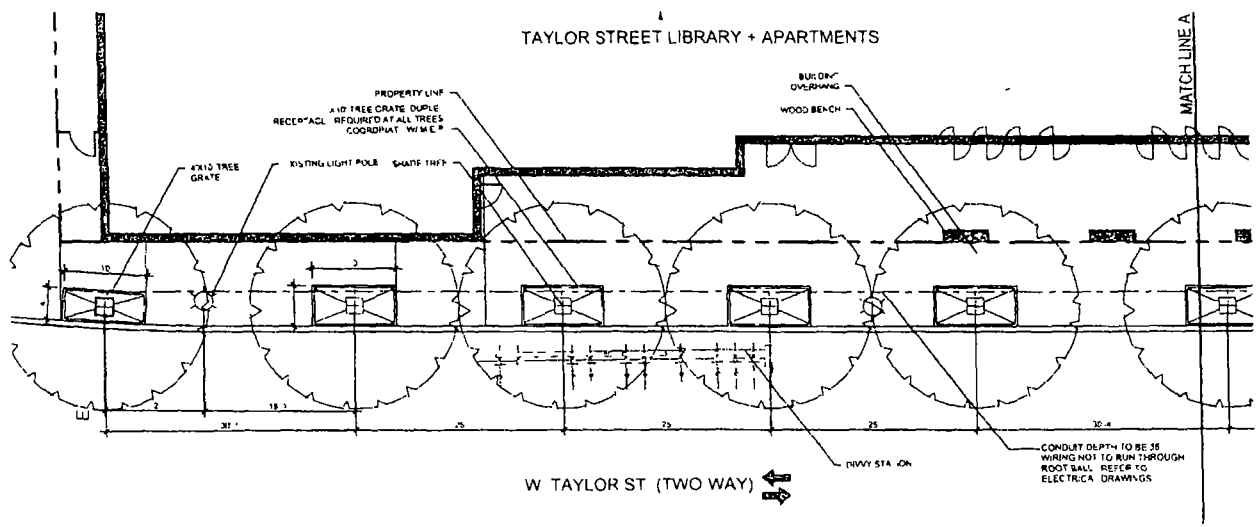

1 TREES IN R.O.W SKETCH
1/16" = 1' 0"



<p>site design group ltd 888 south michigan avenue #1000 chicago illinois 60605 www.site-design.com</p>	Drawing Name			TREES IN R.O.W SKETCH
	Project			TAYLOR STREET LIBRARY + APARTMENTS
	Project number			7970
	Reference drawing			L 101 OVERALL SITE PLAN
	Drawn by	DZ	Date	09 12 17
	Drawing No	LSK-01	Sheet	01
		Revision	0	