



Office of the Chicago City  
Clerk



O2012-3640

Office of the City Clerk

City Council Document Tracking Sheet

<b>Meeting Date:</b>	5/9/2012
<b>Sponsor(s):</b>	Smith, Michele (43)
<b>Type:</b>	Ordinance
<b>Title:</b>	Grant(s) of privilege in public way for Linda Listrom
<b>Committee(s) Assignment:</b>	Committee on Transportation and Public Way

ORDINANCE  
Linda Listrom  
Acct. No. 371438 - 1  
Permit No. 1101000

*Be It Ordained by the City Council of the City of Chicago:*

SECTION 1. Permission and authority are hereby given and granted to Linda Listrom, upon the terms and subject to the conditions of this ordinance to construct, install, maintain and use one (1) Ice Melt System(s) under the public right-of-way adjacent to its premises known as 854 W. Webster Ave..

Said Ice Melt System(s) at W. Webster measure(s):

One (1) at forty-eight (48) feet in length, and six (6) feet in width for a total of two hundred eighty-eight (288) square feet.

The location of said privilege shall be as shown on prints kept on file with the Department of Business Affairs and Consumer Protection and the Office of the City Clerk.

Said privilege shall be constructed in accordance with plans and specifications approved by the Department of Planning and Development and Department of Transportation (Office of Underground Coordination).

This grant of privilege in the public way shall be subject to the provisions of Section 10-28-015 and all other required provisions of the Municipal Code of Chicago.


The grantee shall pay to the City of Chicago as compensation for the privilege #1101000 herein granted the sum of four hundred (\$400.00) per annum in advance.

A 25% penalty will be added for payments received after due date.


The permit holder agrees to hold the City of Chicago harmless for any damage, relocation or replacement costs associated with damage, relocation or removal of private property caused by the City performing work in the public way.

Authority herein given and granted for a period of five (5) years from and after Date of Passage.

Alderman

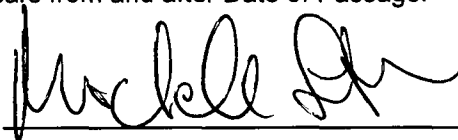

Michele Smith 43rd Ward

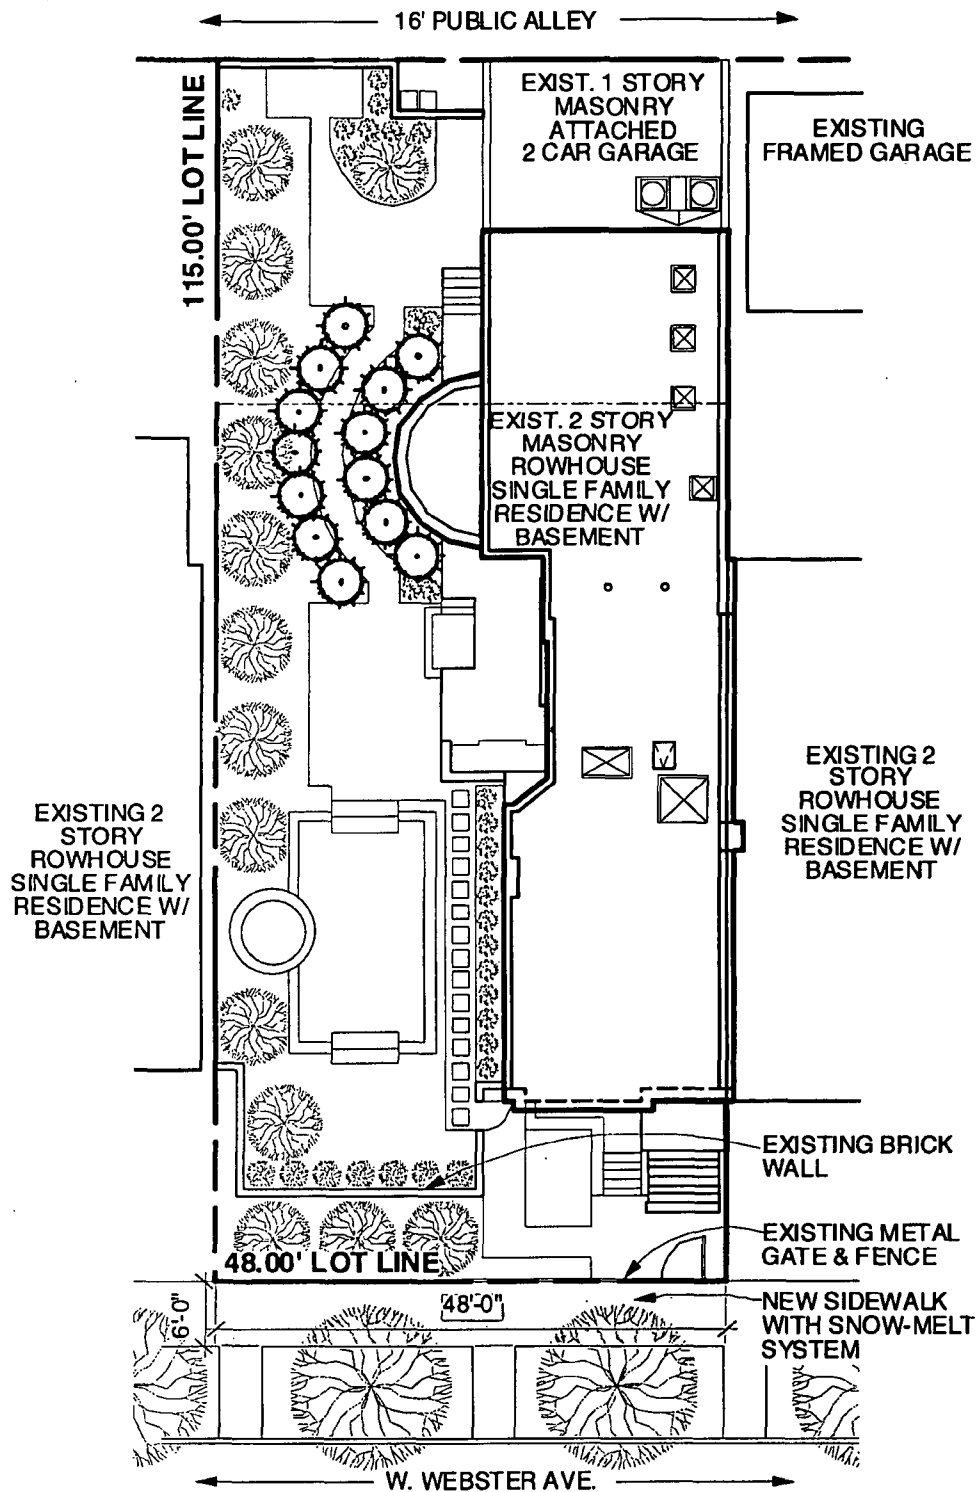

1

**SITE PLAN**  
Scale: NOT TO SCALE



**Burns + Beyerl** ARCHITECTS

Project Name  
**854 W. WEBSTER RESIDENCE**

Drawn By: **JMJ**

Sheet No.

Scale: **AS NOTED**

Date: **02.17.2012**

**01**

Sheet Title  
**SITE PLAN**

Revised:

Revised:

100 SCATHWASH  
CHICAGO, IL 60603  
630.424.0221  
630.424.9521  
www.burnsbeyerl.com