



# City of Chicago



O2017-437

Office of the City Clerk

## Document Tracking Sheet

<b>Meeting Date:</b>	1/25/2017
<b>Sponsor(s):</b>	Burnett (27)
<b>Type:</b>	Ordinance
<b>Title:</b>	Grant(s) of privilege in public way for Beatrix
<b>Committee(s) Assignment:</b>	Committee on Transportation and Public Way

ORDINANCE  
BEATRIX  
Acct. No. 412132 - 1  
Permit No. 1125601

*Be It Ordained by the City Council of the City of Chicago:*

SECTION 1. Permission and authority are hereby given and granted to BEATRIX, upon the terms and subject to the conditions of this ordinance to construct, install, maintain and use eight (8) Window & Frame(s) projecting over the public right-of-way adjacent to its premises known as 834 W. Fulton Market .

Said Window & Frame(s) at W Fulton Market measure(s):

Eight (8) at sixteen point two five (16.25) feet in length, and ten (10) feet in width for a total of one thousand three hundred (1300) square feet.

The location of said privilege shall be as shown on prints kept on file with the Department of Business Affairs and Consumer Protection and the Office of the City Clerk.

Said privilege shall be constructed in accordance with plans and specifications approved by the Department of Planning and Development and Department of Transportation (Division of Project Development).

This grant of privilege in the public way shall be subject to the provisions of Section 10-28-015 and all other required provisions of the Municipal Code of Chicago.


The grantee shall pay to the City of Chicago as compensation for the privilege #1125601 herein granted the sum of three thousand two hundred (\$3,200.00) per annum in advance.

A 25% penalty will be added for payments received after due date.


The permit holder agrees to hold the City of Chicago harmless for any damage, relocation or replacement costs associated with damage, relocation or removal of private property caused by the City performing work in the public way.

Authority herein given and granted for a period of five (5) years from and after Date of Passage.


Alderman

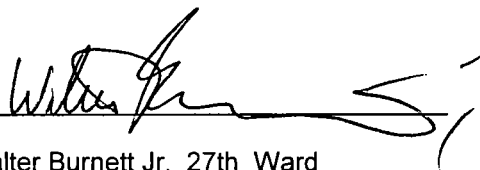

Walter Burnett Jr. 27th Ward

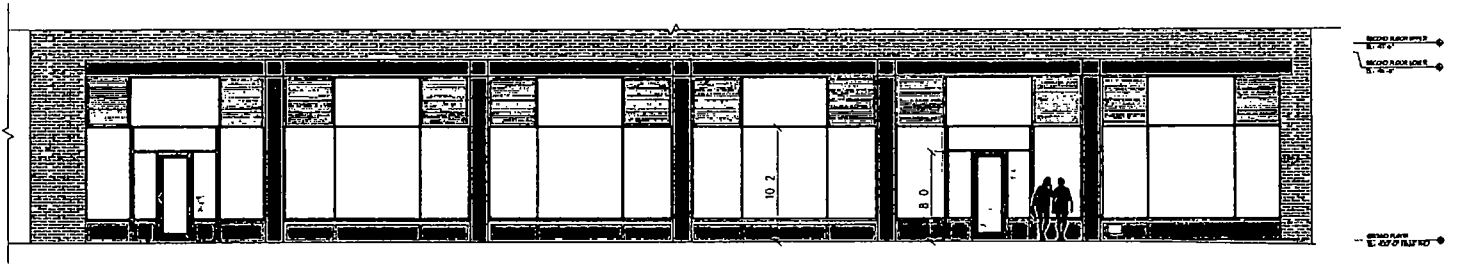

2 Existing South Elevation

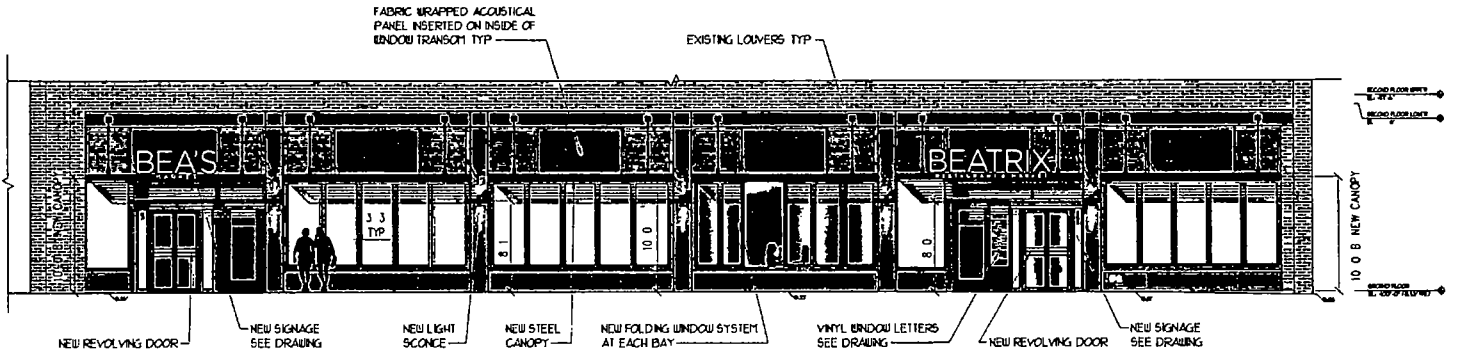

1 Proposed South Elevation

BEATRIX  
834 W. FULTON MARKET CHICAGO, IL

834 W Fulton Market Chicago IL

Exterior Elevation  
SCALE 1/8" = 1'-0"  
December 21 2016

Aria Group Architects Inc SHEET  
ARCHITECTURE PLANNING INTERIOR DESIGN 3