



# City of Chicago



O2013-3740

Office of the City Clerk

## Document Tracking Sheet

|                                 |  |
|---------------------------------|--|
| <b>Meeting Date:</b>            | 5/8/2013   |
| <b>Sponsor(s):</b>              | Munoz, Ricardo (22)  |
| <b>Type:</b>                    | Ordinance  |
| <b>Title:</b>                   | Grant(s) of privilege in public way for 26th Spaulding Street<br>Partnership LLC |
| <b>Committee(s) Assignment:</b> | Committee on Transportation and Public Way                                       |

ORDINANCE  
26th SPAULDING STREET PARTNERSHIP, LLC  
Acct. No. 379429 - 1  
Permit No. 1105330

*Be It Ordained by the City Council of the City of Chicago:*

SECTION 1. Permission and authority are hereby given and granted to 26th SPAULDING STREET PARTNERSHIP, LLC, upon the terms and subject to the conditions of this ordinance to maintain and use, as now constructed, one (1) Door Swing(s) on the public right-of-way adjacent to its premises known as 3259 W. 26th St..

Said Door Swing(s) at Public Alley measure(s):

One (1) at three (3) feet in length, and three (3) feet in width for a total of nine (9) square feet.

The location of said privilege shall be as shown on prints kept on file with the Department of Business Affairs and Consumer Protection and the Office of the City Clerk.

Said privilege shall be constructed in accordance with plans and specifications approved by the Department of Transportation (Division of Project Development).

This grant of privilege in the public way shall be subject to the provisions of Section 10-28-015 and all other required provisions of the Municipal Code of Chicago.


The grantee shall pay to the City of Chicago as compensation for the privilege #1105330 herein granted the sum of seventy-five (\$75.00) per annum in advance.

A 25% penalty will be added for payments received after due date.

The permit holder agrees to hold the City of Chicago harmless for any damage, relocation or replacement costs associated with damage, relocation or removal of private property caused by the City performing work in the public way.


Authority herein given and granted for a period of five (5) years from and after Date of Passage.

Alderman




Ricardo Munoz 22nd Ward

2 FURNITURE PLAN  
1/7/87  
NORTH

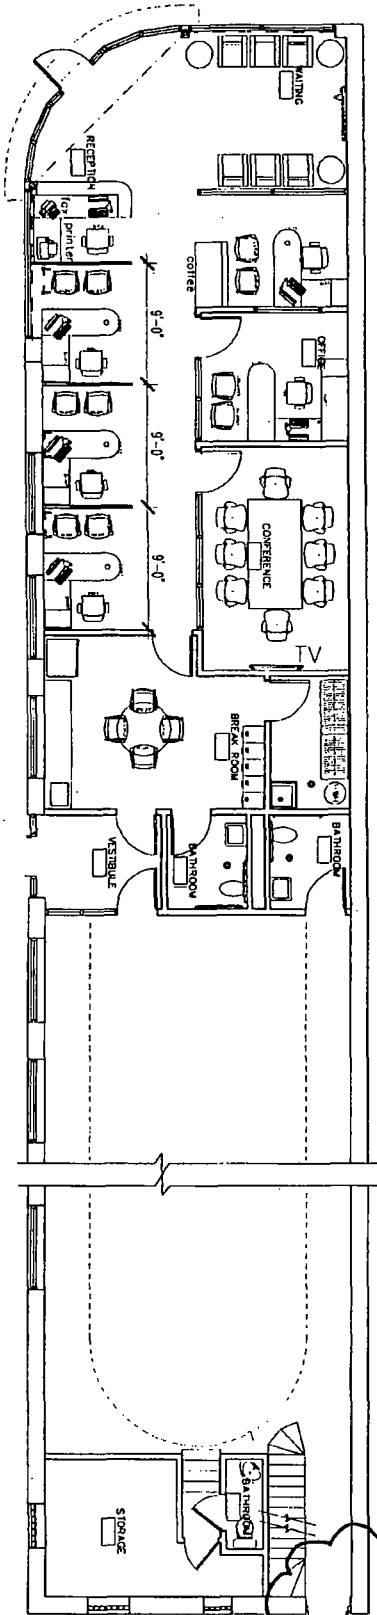

1 REFLECTED CEILING PLAN  
1/7/87  
NORTH

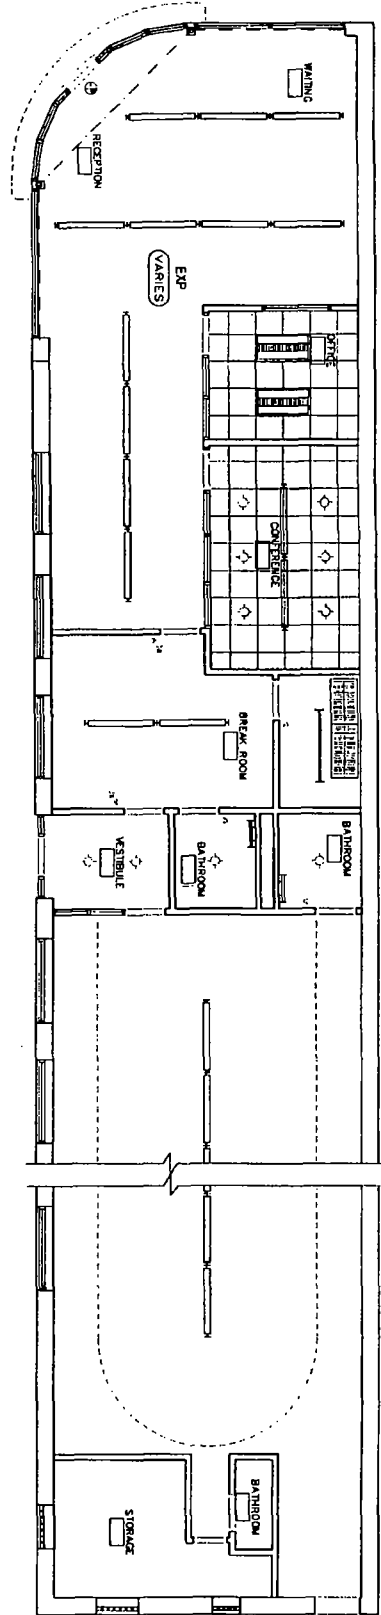

*DOOR IN RIGHT  
OF WAY*

*ALLEY*

|   |  |  |   |
|---|--|--|---|
| <p>Scale: AS NOTED<br/>Date: 07.11.11<br/>Sheet No: <b>A1.2</b></p> | <p>STATE FARM AGENCY<br/>3759 WEST 26TH STREET<br/>CHICAGO, ILLINOIS</p> | <p>REFLECTED CEILING PLAN &amp;<br/>FURNITURE PLAN</p> | <p>ARCHITECT:<br/>EDUARDO J. MARTINEZ<br/>ARCHITECT<br/>1864 MARIE ROAD<br/>BOLINGBROOK, ILLINOIS 60480</p> |
|---|--|--|---|