



City of Chicago



O2019-7747

Office of the City Clerk

Document Tracking Sheet

Meeting Date:	9/18/2019
Sponsor(s):	Reilly (42)
Type:	Ordinance
Title:	Grant(s) of privilege in public way for RPO Wells Holding LLC
Committee(s) Assignment:	Committee on Transportation and Public Way

ORDINANCE
RPO WELLS HOLDING LLC
Acct No. 461162 - 1
Permit No. 1141726

Be It Ordained by the City Council of the City of Chicago:

SECTION 1. Permission and authority are hereby given and granted to RPO WELLS HOLDING LLC, upon the terms and subject to the conditions of this ordinance to maintain and use, as now constructed, one (1) Cornice(s) projecting over the public right-of-way adjacent to its premises known as 548 N. Wells St..

Said Cornice(s) at W. Ohio Street & N. Wells Street measure(s):

One (1) at ninety-seven (97) feet in length, and three point three seven (3.37) feet in width for a total of three hundred twenty-six point eight nine (326.89) square feet.

The location of said privilege shall be as shown on prints kept on file with the Department of Business Affairs and Consumer Protection and the Office of the City Clerk.

Said privilege shall be constructed in accordance with plans and specifications approved by the Department of Transportation (Division of Project Development).


This grant of privilege in the public way shall be subject to the provisions of Section 10-28-015 and all other required provisions of the Municipal Code of Chicago.

The grantee shall pay to the City of Chicago as compensation for the privilege #1141726 herein granted the sum of four hundred twenty-four (\$424.00) per annum in advance.

A 25% penalty will be added for payments received after due date.


The permit holder agrees to hold the City of Chicago harmless for any damage, relocation or replacement costs associated with damage, relocation or removal of private property caused by the City performing work in the public way.

Authority herein given and granted for a period of five (5) years from and after Date of Passage

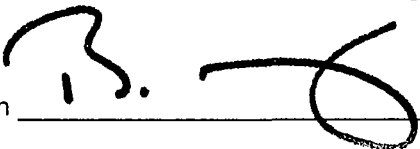
Alderman 
Brendan Reilly 42nd Ward



W O H I O S T R E E T

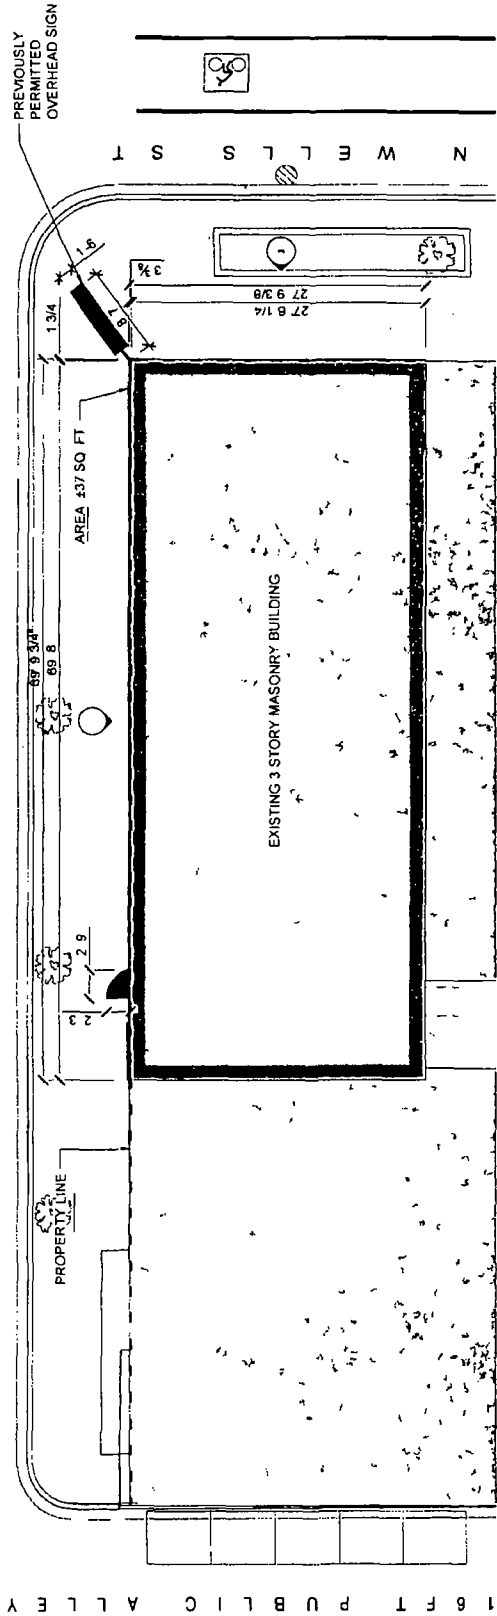


3 SITE PLAN Scale 3/32 = 1 - 0

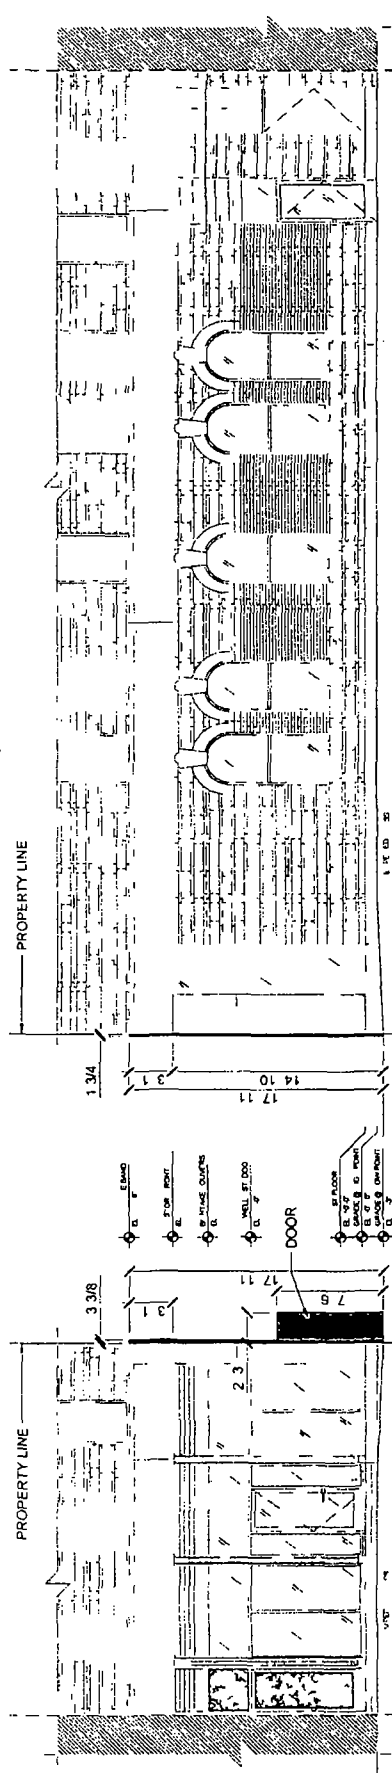

2 EAST ELEVATION Scale 1/8 = 1 - 0

1 NORTH ELEVATION Scale 1/8 = 1 - 0

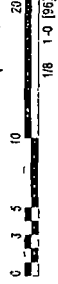

RPO WELLS HOLDINGS INC.
PUBLIC RIGHT OF WAY
548 N WELLS STREET
CHICAGO, ILLINOIS

SCALE AS NOTED

2019.07.03
17037
NN

