



City of Chicago



SO2017-5488

Office of the City Clerk

Document Tracking Sheet

Meeting Date:	7/26/2017
Sponsor(s):	Misc. Transmittal
Type:	Ordinance
Title:	Zoning Reclassification Map No. 5-I at 1717 N Humboldt Blvd - App No. 19305T1
Committee(s) Assignment:	Committee on Zoning, Landmarks and Building Standards

**SUBSTITUTE
ORDINANCE**

19305T1
INTRO. DATE:
JULY 26, 2017
SUB TO A
TYPE I

BE IT ORDAINED BY THE CITY COUNCIL OF THE CITY OF CHICAGO:

SECTION 1. Title 17 of the Municipal Code of Chicago, the Chicago Zoning Ordinance is hereby amended by changing all of the RS3 Residential Single-Unit (Detached House) District symbols as shown on Map No. 5-I in the area bounded by:

A line 100 feet North of and parallel to West Wabansia Avenue; the public alley next East of and parallel to North Humboldt Boulevard; a line 50 feet North of and parallel to West Wabansia Avenue; North Humboldt Boulevard.

To those of an RT4, Residential Two-Flat, Townhouse and Multi-Unit District

SECTION 2. This Ordinance takes effect after its passage and due publication.

Common address of property: 1717 North Humboldt Boulevard, Chicago IL.

**NARRATIVE FOR TYPE 1 REZONING FOR
1717 NORTH HUMBOLDT BOULEVARD, CHICAGO**


The subject property is currently vacant. The Applicant intends to build a new three-story residential building with 6 dwelling units. The Applicant needs a zoning change in order to comply with the minimum lot area and the maximum floor area requirements of the Zoning Ordinance.

Project Description:	Zoning Change an RS3 Residential Single-Unit (Detached House) District to an RT4 Residential Two-Flat, Townhouse and Multi-Unit District
Use:	Residential Building with 6 Dwelling Units
Floor Area Ratio:	1.2
Lot Area:	7,500 square feet
Building Floor Area:	9,000 square feet
Density:	1,250 square feet per DU
Off- Street parking:	Parking spaces: 9
Set Backs:	Front: 11 feet 6 inches North Side: 5 feet / South Side: 5 feet Rear: 47 feet Rear Yard Open space: 489 square feet
Building height:	37 feet 9 inches

FINAL FOR PUBLICATION

ONE WAY ← N. HUMBOLDT BLVD

SITE PLAN
SCALE: 3/16" = 1'-0"

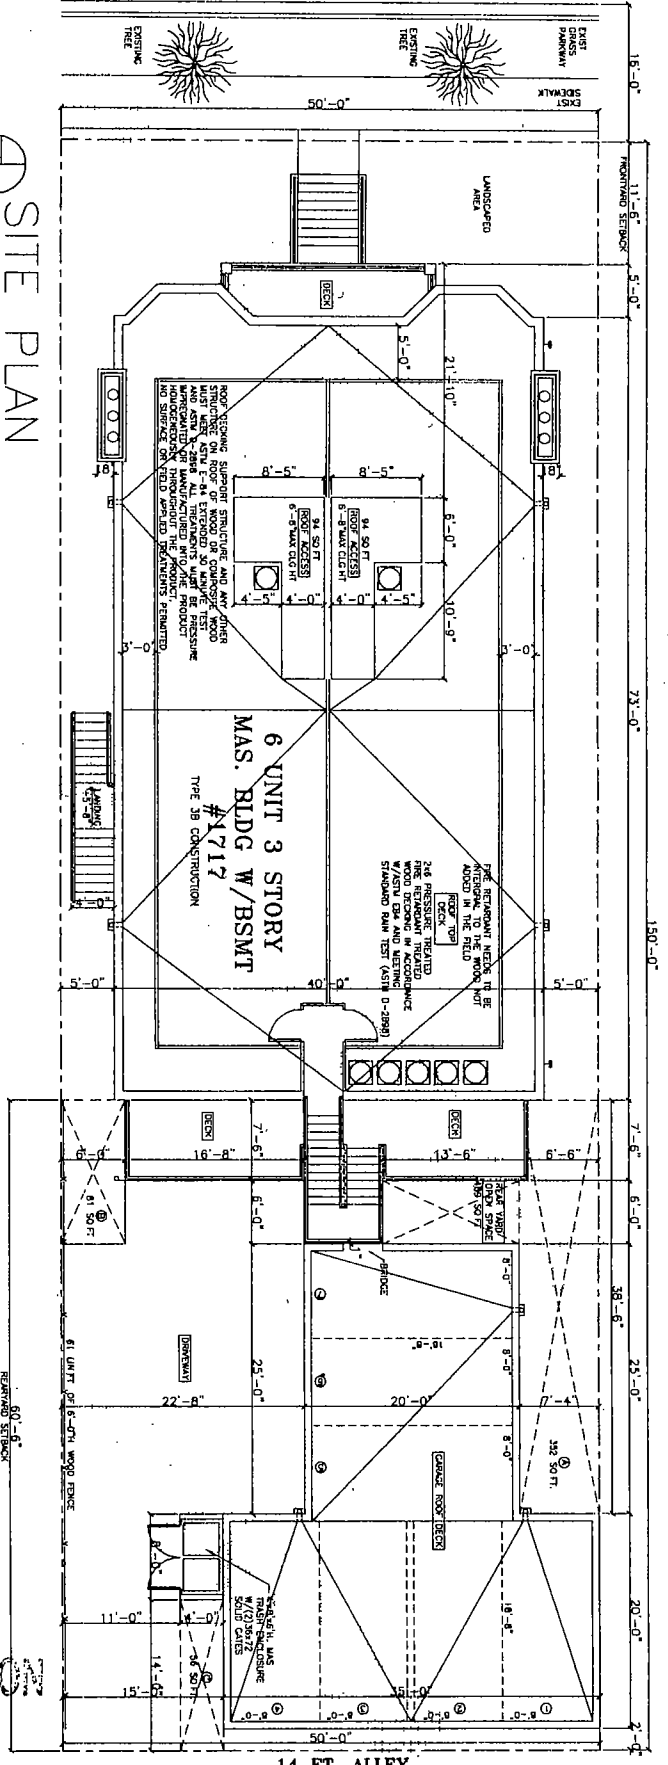


FINAL FOR PUBLICATION


© HANNA ARCHITECTS, INC. 2017

	PROJECT NAME & ADDRESS 1717 N. HUMBOLDT 6 UNIT 3 STORY APART. BLDG. W/BSMT CHICAGO, ILLINOIS
	SHEET TITLE SHEET NUMBER
DESIGNER DRAWN FOR REVIEW CHECKED FOR REVIEW DATE	PROJECT NUMBER DATE
HANNA ARCHITECTS, INC. 1717 N. HUMBOLDT CHICAGO, ILLINOIS 60614 (312) 794-1870 WWW.HANNAARCHITECTS.COM	PROFESSIONAL DESIGNER DAN W. SINGTON CHICAGO, ILLINOIS 60614 P.E. (11/17/94) ARCHITECT CORPORATION LICENSE NUMBER 114-010145

⊕ FIRST FLOOR PLAN
SCALE: 3/16" = 1'-0"

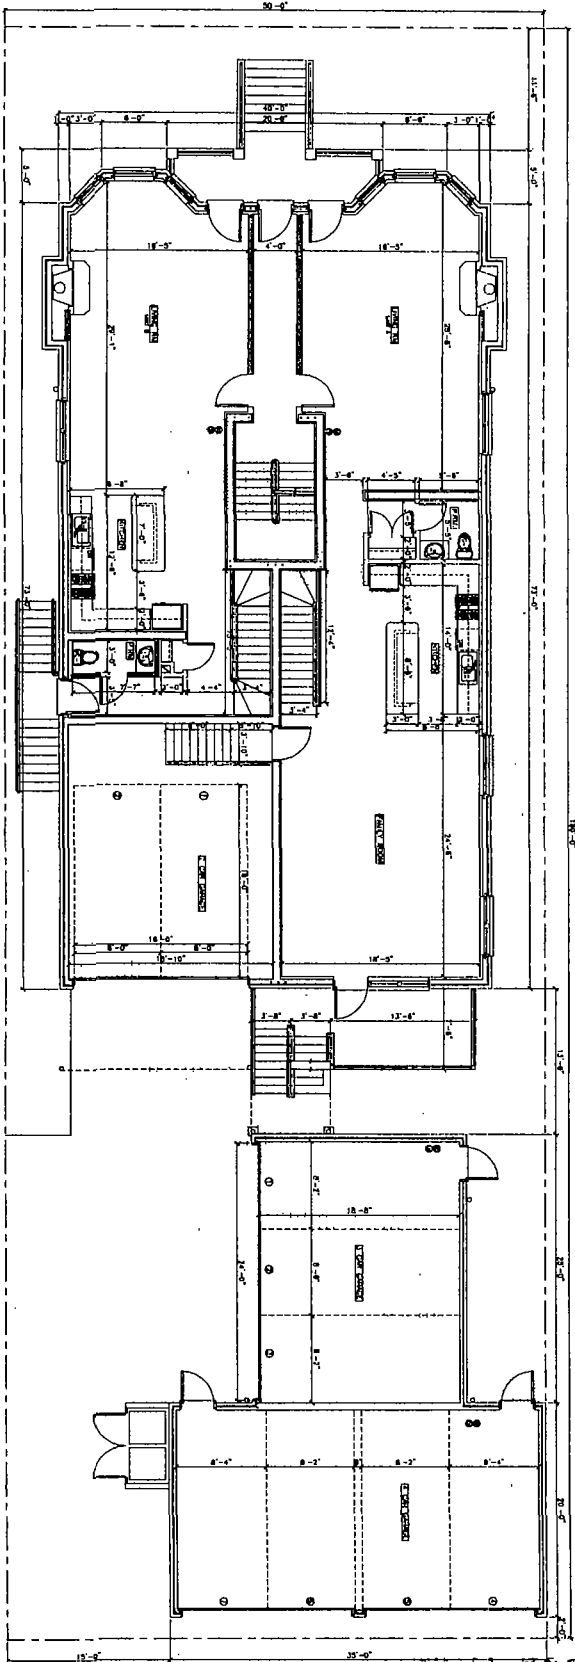

⊕ BASEMENT FLOOR PLAN
SCALE: 3/16" = 1'-0"

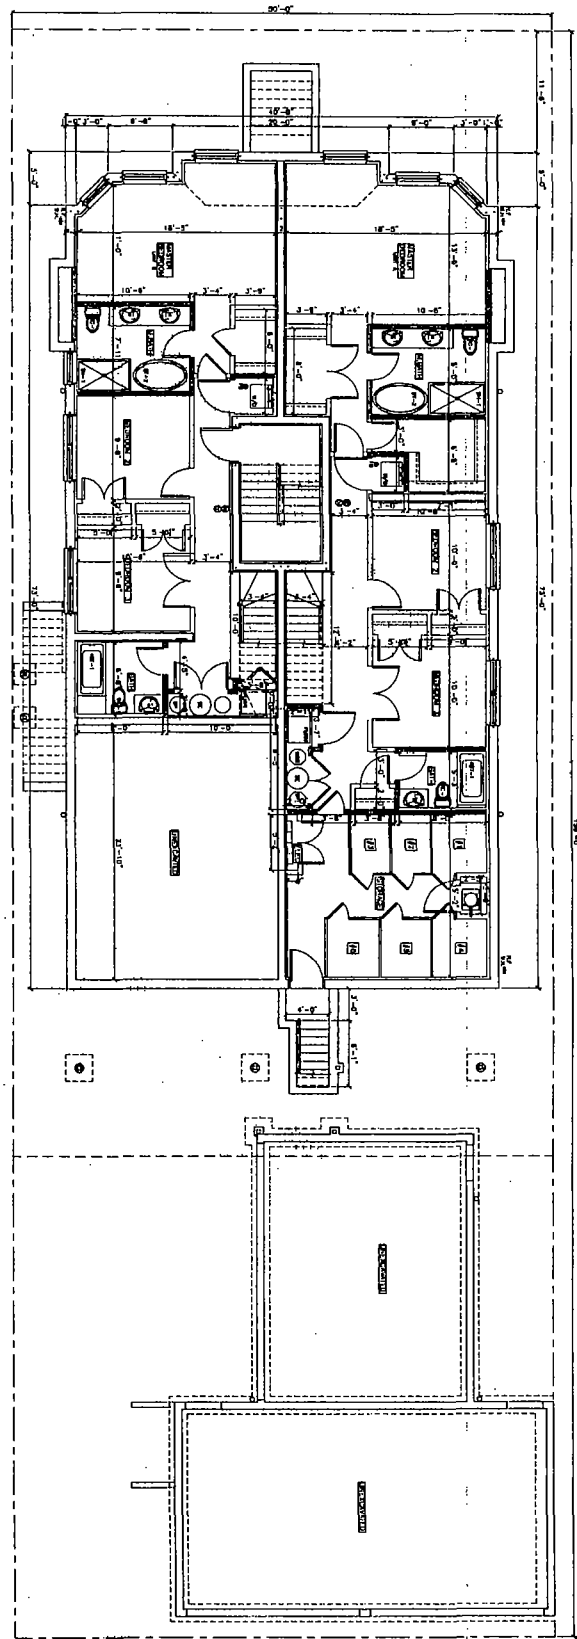

FINAL FOR PUBLICATION

© HARNA ARCHITECTS, INC. 2017

PROJECT NUMBER

TITLEBLOCK

SHEET TITLE

PROJECT NAME & ADDRESS
1717 N. HUMBOLDT
6 UNIT 3 STORY
APART. BLDG. W/SSMT
CHICAGO, ILLINOIS




DESIGN FOR REVIEW
DESIGN FOR REVIEW
DESIGN FOR REVIEW
DESIGN FOR REVIEW

DATE: 01/13/17
SCALE: AS SHOWN
PROJECT: 1717 N. HUMBOLDT


NOTES:
1. THESE PLANS ARE THE PROPERTY OF HARNA ARCHITECTS, INC. AND ARE TO BE USED ONLY FOR THE PROJECT AND SITE SPECIFICALLY IDENTIFIED HEREON. ANY REUSE OR REPRODUCTION OF THESE PLANS WITHOUT THE WRITTEN PERMISSION OF HARNA ARCHITECTS, INC. IS STRICTLY PROHIBITED.
2. THESE PLANS ARE TO BE USED IN CONJUNCTION WITH THE SPECIFICATIONS AND CONTRACT DOCUMENTS FOR THIS PROJECT.
3. THESE PLANS ARE TO BE USED IN CONJUNCTION WITH THE SPECIFICATIONS AND CONTRACT DOCUMENTS FOR THIS PROJECT.

HARNA
180 W. WASHINGTON
CHICAGO, ILLINOIS 60601
PH (312) 758-1811
PROFESSIONAL DESIGNER
ARCHITECT CORPORATION
LICENSE NUMBER: 144-070045

⊕ THIRD FLOOR PLAN
SCALE: 3/16" = 1'-0"

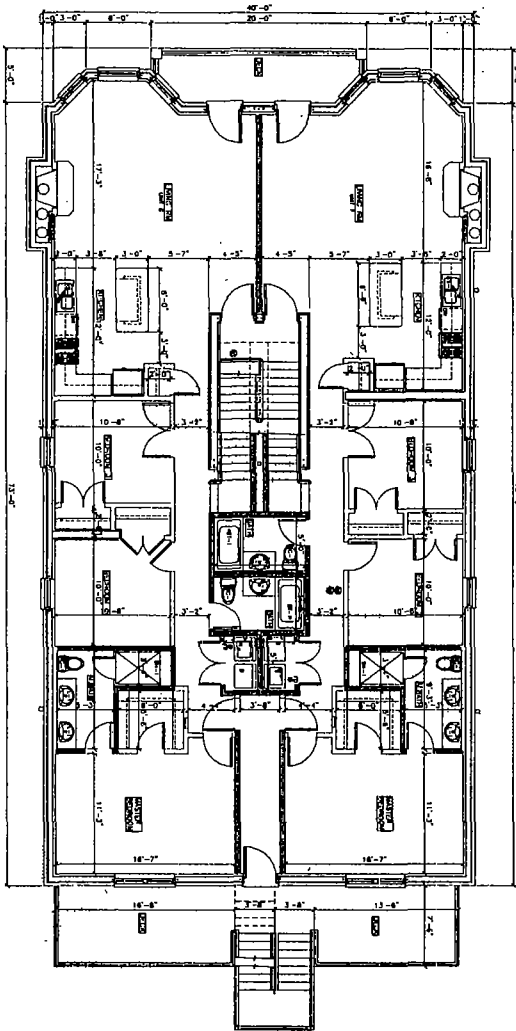

⊕ SECOND FLOOR PLAN
SCALE: 3/16" = 1'-0"

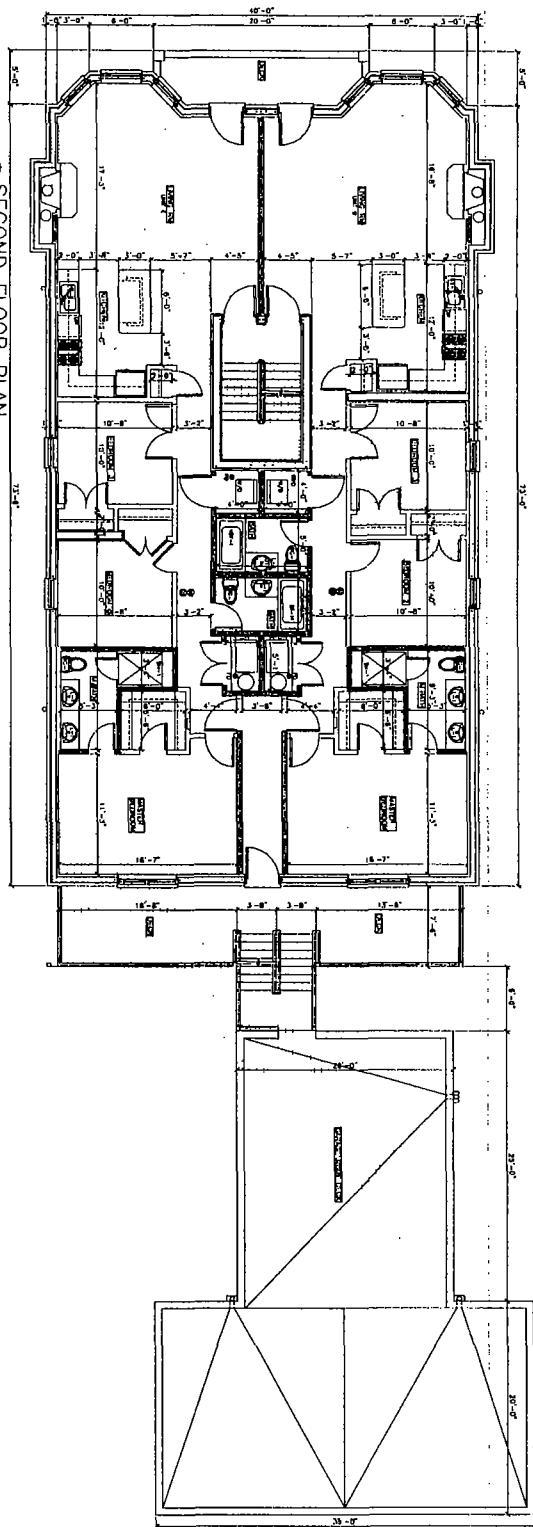

FINAL FOR PUBLICATION

© HANNA ARCHITECTS, INC. 2017

SHEET NUMBER

TITLE NAME

SHEET TITLE

PROJECT NAME & ADDRESS
1717 N. HUMBOLDT
8 UNIT 3 STORY
APT. BLDG. W/SSMT
CHICAGO, ILLINOIS



DESIGNED FOR REVIEW
CHECKED FOR REVIEW
DATE FOR REVIEW
DRAWN FOR REVIEW


DATE FOR REVIEW
DATE FOR REVIEW
DATE FOR REVIEW

DATE FOR REVIEW
DATE FOR REVIEW
DATE FOR REVIEW


DATE FOR REVIEW
DATE FOR REVIEW
DATE FOR REVIEW

DATE FOR REVIEW
DATE FOR REVIEW
DATE FOR REVIEW

HANNA
180 W. WASHINGTON
CHICAGO, ILLINOIS 60601
PH: (312) 756-1801
PROFESSIONAL DESIGN FIRM
ARCHITECT CORPORATION
LICENSE NUMBER: 044-070143

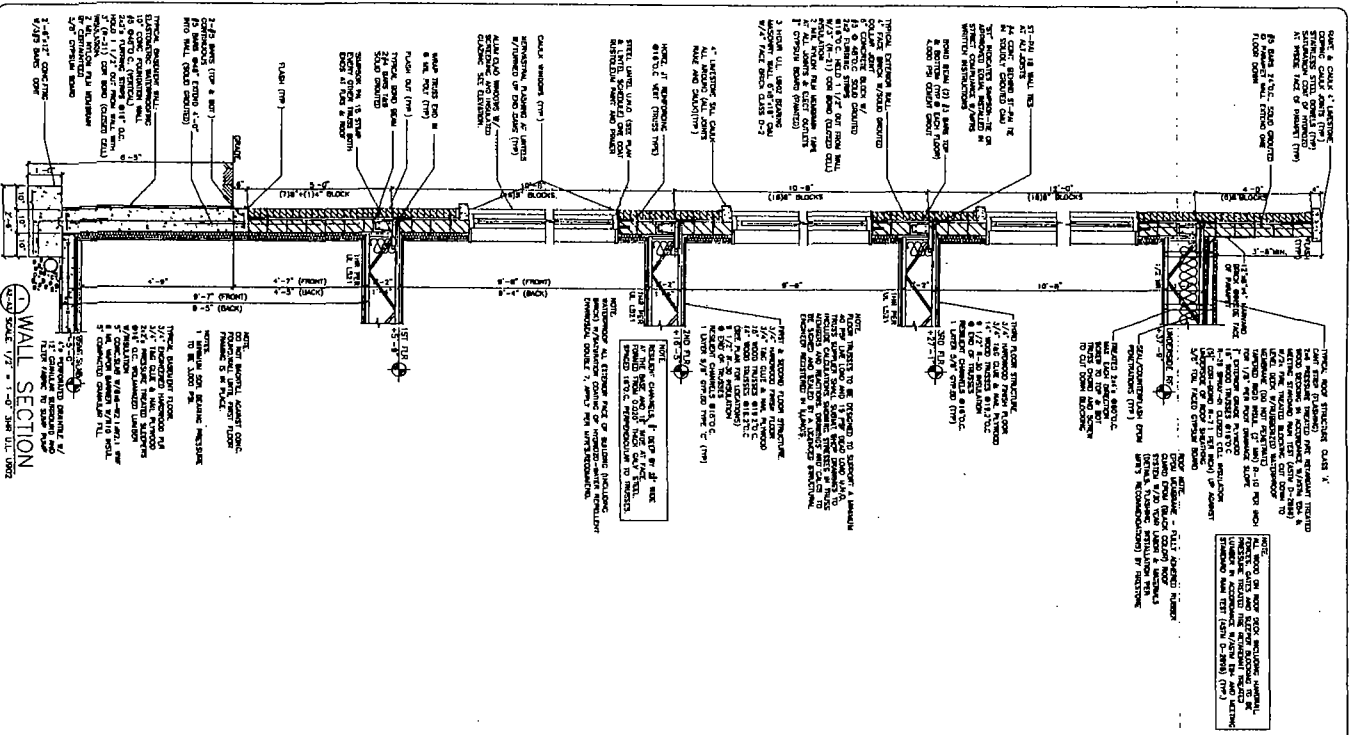

ROOF DECK PLAN
SCALE: 1/8" = 1'-0"

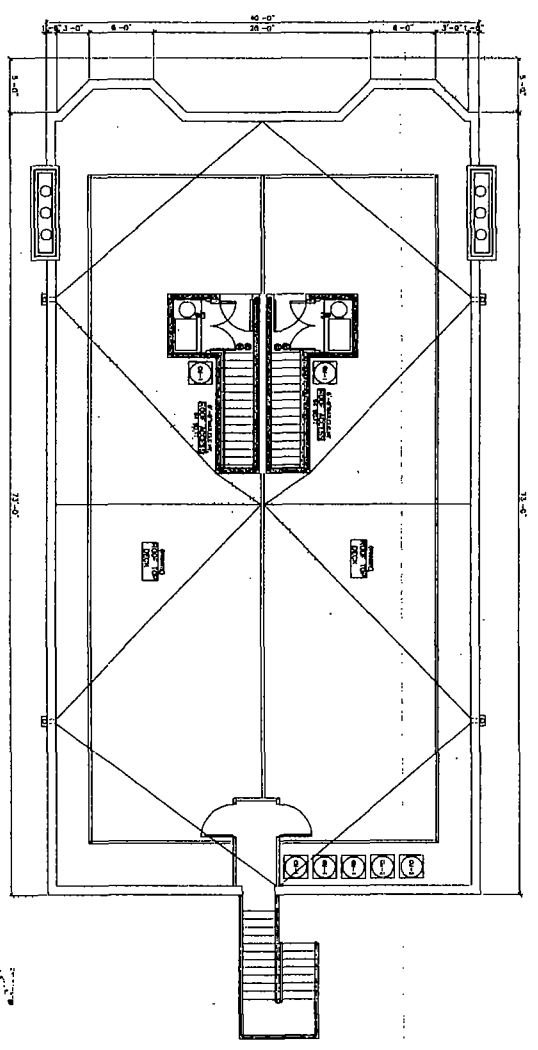

FINAL FOR PUBLICATION

© HANNA ARCHITECTS, INC. 2017

PROJECT NAME & ADDRESS
1717 N. HUMBOLDT
6 UNIT 3 STORY
APT. BLDG. W/BSMT
CHICAGO, ILLINOIS

SHEET TITLE

TITANUM

SHEET NUMBER





DESIGNED BY
DATE: 01-11-17

CHECKED BY
DATE: 01-11-17

SCALE
AS SHOWN

PROFESSIONAL DESIGNER
HANNA ARCHITECTS, INC.
100 W. WASHINGTON
CHICAGO, ILLINOIS 60602
PH: (312) 754-1811
FAX: (312) 754-1811
ARCHITECT CORP. REG. NO. 01-09071
LICENSE NUMBER: 01-09071

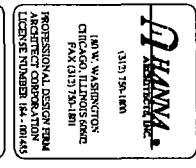

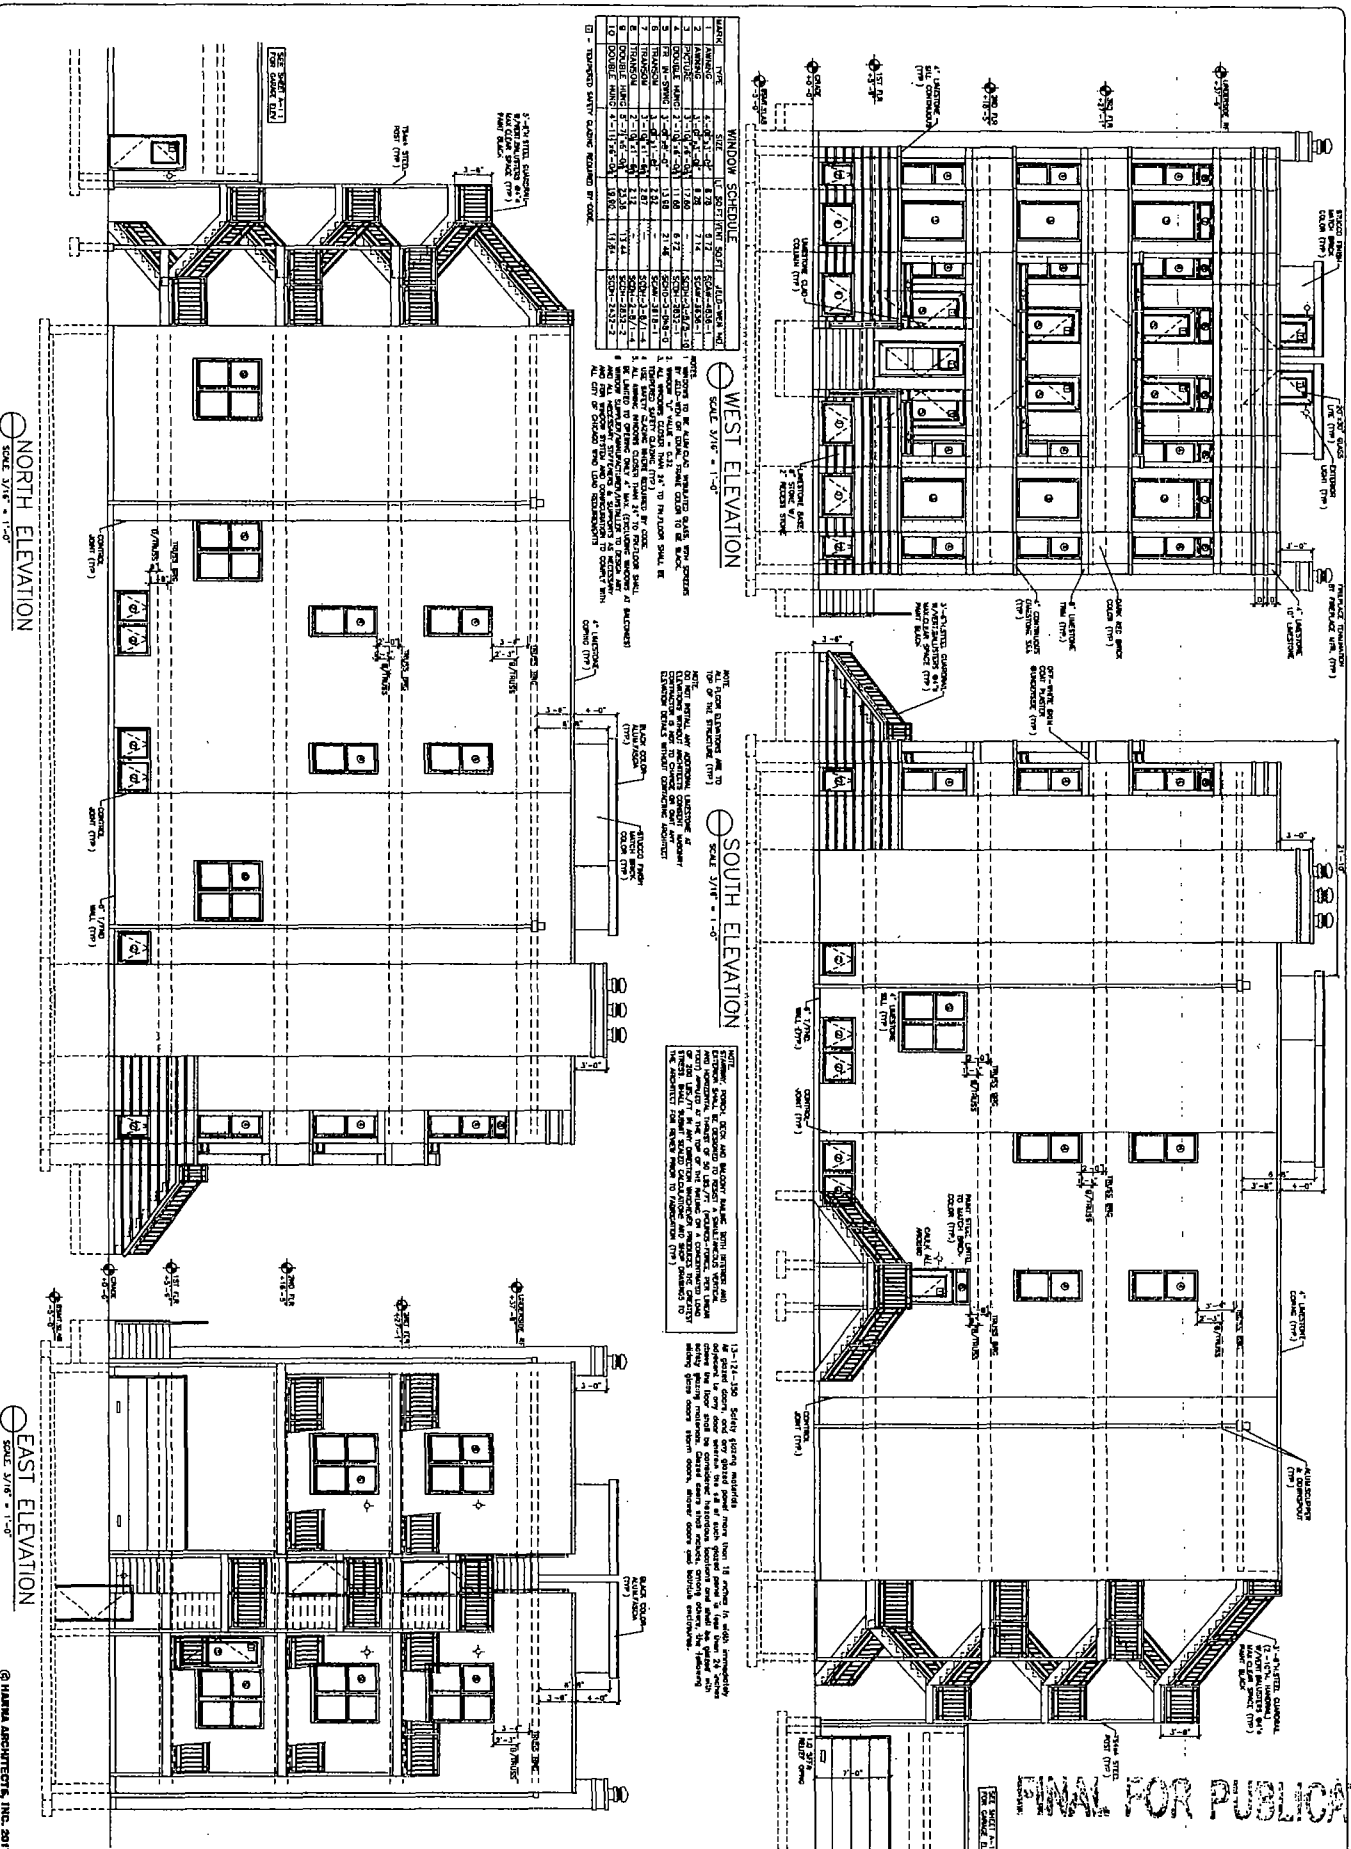

FINAL FOR PUBLICATION

PROJECT NAME & ADDRESS
1717 N. HUMBOLDT
6 UNIT 3 STORY
APART BLDG. W/RSMT
CHICAGO, ILLINOIS

SHEET TYPE

TITLES

SHEET NUMBER



DESIGNED BY
DRAWN BY
CHECKED BY
DATE

REVISIONS

DATE

DESCRIPTION

REVISIONS

DATE

DESCRIPTION

HANNA
ARCHITECTS, INC.
180 W. WASHINGTON
CHICAGO, ILLINOIS 60601
TEL: (312) 734-1800
FAX: (312) 734-1801

PROFESSIONAL DESIGN SEAL
ARCHITECT CORPORATION
LICENSE NUMBER: 184-01043