



# City of Chicago



Or2019-467

Office of the City Clerk

## Document Tracking Sheet

<b>Meeting Date:</b>	11/13/2019
<b>Sponsor(s):</b>	Reilly (42)
<b>Type:</b>	Order
<b>Title:</b>	Issuance of permits for sign(s)/signboard(s) at 600 N Michigan Ave -- Permit Number 100834402
<b>Committee(s) Assignment:</b>	Committee on Zoning, Landmarks and Building Standards

CITY COUNCIL  
COMMITTEE ON ZONING, LANDMARKS AND BUILDING STANDARDS

COUNCIL ORDER

RE: Approval of sign over 100 square feet in area or over 24 feet above grade

ORDERED, that the City Council hereby approves the following sign application submitted by:

Applicant\*: CLFP 600 NMA LP (Mid-America Real Estate Group)

(\* The Applicant is the owner of the real property or the business tenant of the real property. Do not list the sign contractor, sign erector, sign company or advertising entity in the above space.)

This Order approves the following sign in accordance with Municipal Code of Chicago Section 13-20-680:

Address of Sign: 600 N Michigan Ave Chicago, IL 60611

Zoning District: PD563

DOB Sign Permit Application #: 100834402


Sign Details:

1. On-premise  OR Off-premise
2. Static sign  OR Dynamic-image display sign
3. Number of sign faces 1
4. Projecting over the public way N (Yes or No) If yes, Public Way Use #: \_\_\_\_\_
5. Dimensions: Length 21 feet 6 inches Height 4 feet 0 inches  
Total square feet in area: 86 feet 0 inches
6. Height above grade: 57 feet 0 inches
7. Elevation (side of building or lot where the sign will be erected): North (E Ontario St)
8. Name of Sign Contractor/Erector: South Water Signs

To be legal, such sign shall comply with all provisions of Title 17 of the Chicago Municipal Code ("Zoning Ordinance") and all other provisions of the Municipal Code governing the permitting, construction and maintenance and removal of signs and sign structures. Failure of the applicant and the applicant's successors to comply shall be grounds for invalidation or revocation of the sign permit.

  
Alderman

42  
Ward

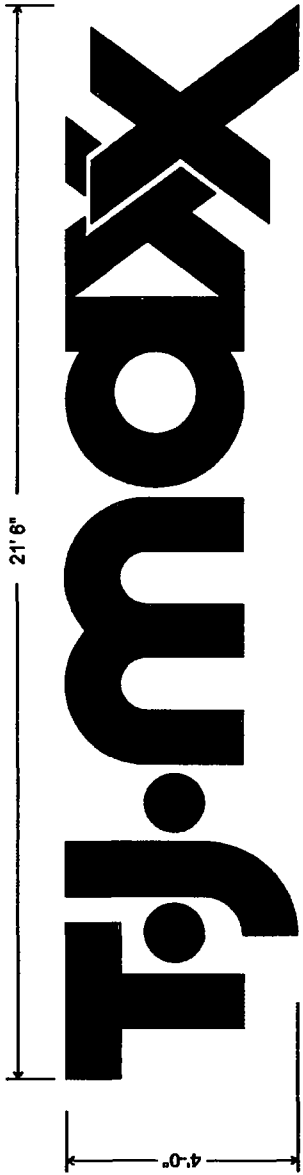


Sign Type 6K: Existing Halo Illuminated TJ Maxx Letterset - Relocated  
1/2" = 1'

Existing halo illuminated letterset

Pattern made prior to removal, re-installed in new location per elevations

Qty 1 letterset

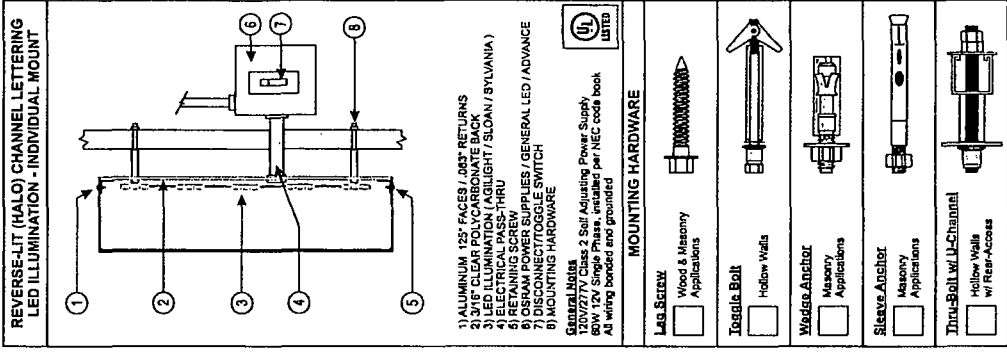

**South Water Signs**

Client  
WE O'Neil / TJ Maxx

Customer Approval

Project Name & Location  
Exterior Sign Changes  
600 N Michigan Ave, Chicago, IL

Job Number  
7026457



Date  
03.28.19

Drawn By  
mm

Revisions  
05.16.19  
05.31.19  
06.26.19  
08.06.19 S.V

THIS DRAWING IS PROPERTY  
OF SOUTH WATER SIGNS  
ALL RIGHTS OF REPRODUCTION  
ARE RESERVED BY  
SOUTH WATER SIGNS



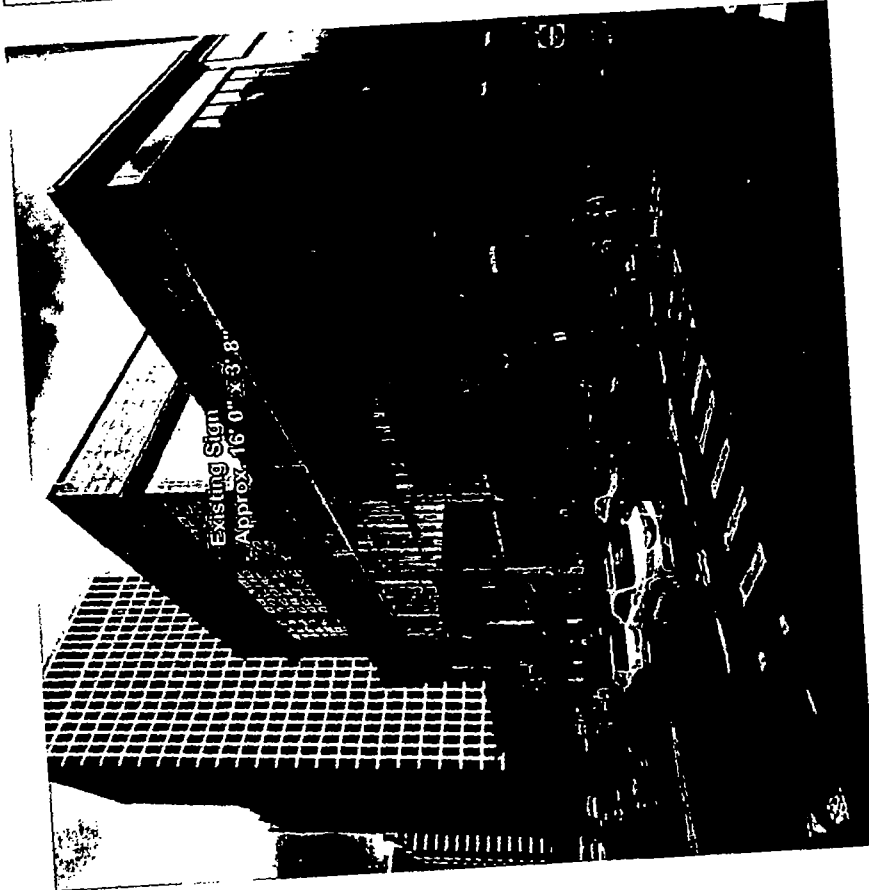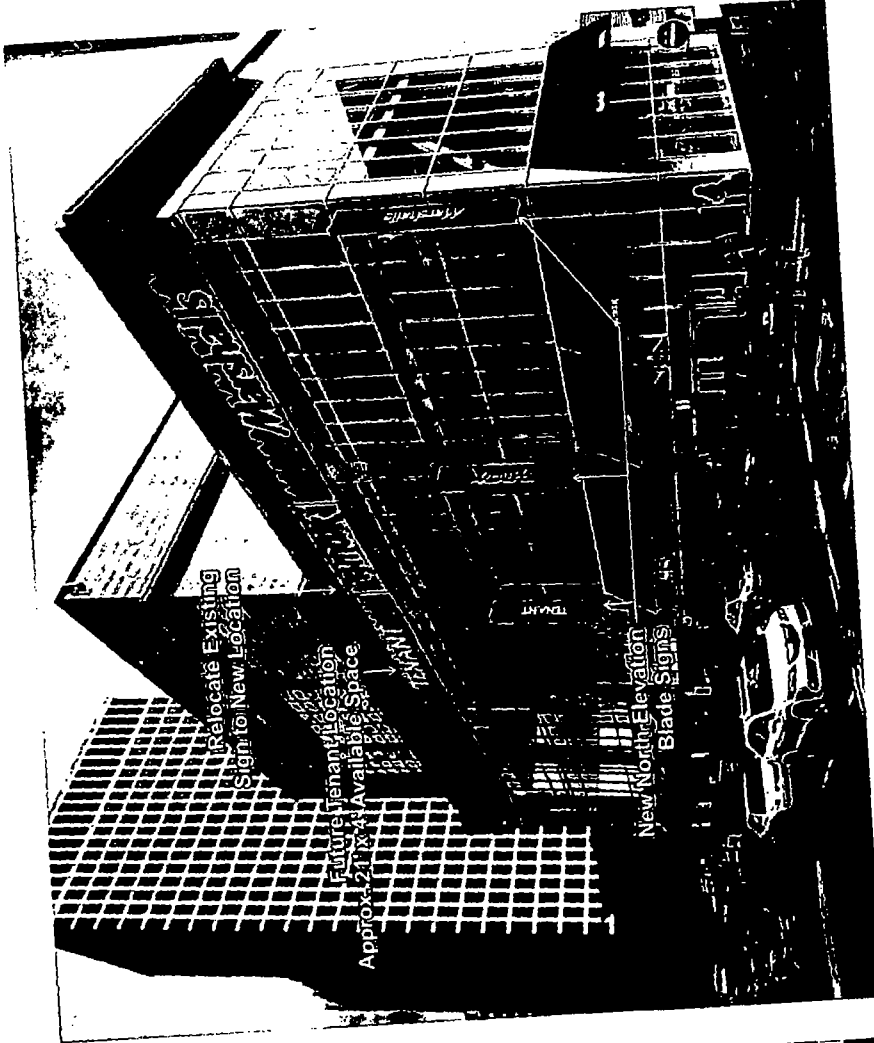

**North Elevation - E. Ontario St**  
Upper Sign Band Changes

THIS DRAWING IS PROPERTY  
OF SOUTH WATER SIGNS  
ALL RIGHTS OF REPRODUCTION  
ARE RESERVED BY  
SOUTH WATER SIGNS



Revisions

05.16.19	
05.31.19	
06.26.19	
08.06.19 S/W	

Date  
03.28.19

Drawn By  
mm

Project Name & Location  
Exterior Sign Changes  
600 N Michigan Ave, Chicago IL


Job Number  
7026457

Client  
WE O'Neil / TJ Maxx

Customer Approval



**South Water Signs**

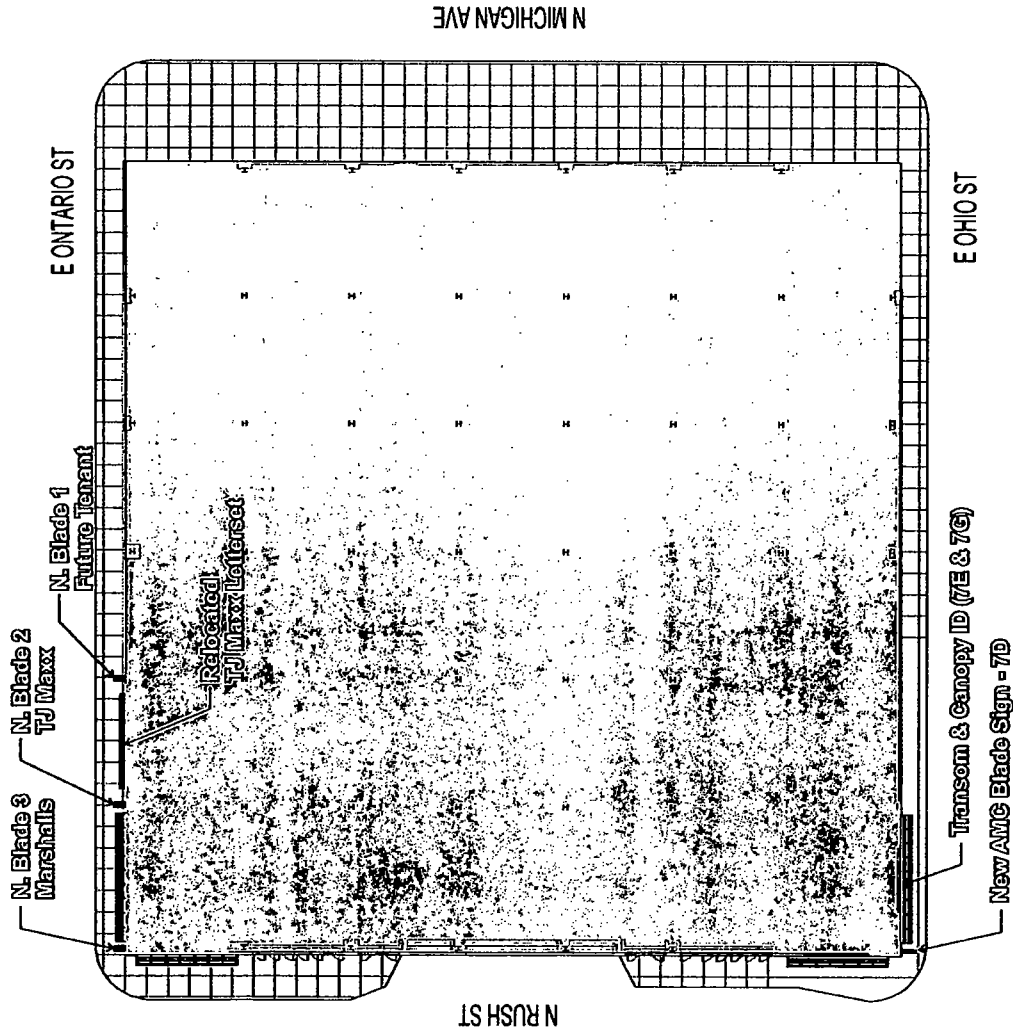

North

600 North Michigan Site Plan  
1/32" = 1'



South Water Signs

Client  
WE O'Neil / T.J. Maxx

Customer Approval

Project Name & Location  
Exterior Sign Changes  
600 N Michigan Ave, Chicago IL

Job Number  
7026457

Date  
03.28.19

Drawn By  
mm

Revisions:  
05.16.19  
05.31.19  
06.26.19  
08.06.19 S/V

THIS DRAWING IS PROPERTY  
OF SOUTH WATER SIGNS  
ALL RIGHTS OF REPRODUCTION  
ARE RESERVED BY  
SOUTH WATER SIGNS

