



City of Chicago



SO2016-5579

Office of the City Clerk
Document Tracking Sheet

Meeting Date:	7/20/2016
Sponsor(s):	Misc. Transmittal
Type:	Ordinance
Title:	Zoning Reclassification Map No. 3-G at 1537 W Walton St - App No. 18904T1
Committee(s) Assignment:	Committee on Zoning, Landmarks and Building Standards

ORDINANCE

#1890471
INTRO DATE
07-20-2016

BE IT ORDAINED BY THE CITY COUNCIL OF THE CITY OF CHICAGO:

SECTION 1. Title 17 of the Municipal Code of Chicago, the Chicago Zoning Ordinance, is hereby amended by changing all of the RS-3 Residential Single-Unit (Detached Housing) District, as shown on Map 3-G in the area bounded by:

West Walton Street, a line 221.00 feet East of North Ashland Avenue, the alley South and parallel to West Walton Street and a line 246.07 feet East of North Ashland Avenue.

To those of **RM-4.5 Residential Multi-Unit District**

SECTION 2. This ordinance takes effect after its passage and approval.

Common Address of Property: 1537 West Walton Street, Chicago, IL

1890471

SUBSTITUTE
NARRATIVE DESCRIPTION AND PLANS
FOR THE PROPOSED REZONING AT
1537 WEST WALTON STREET

The Application is to change zoning for 1537 West Walton from RS-3 to RM-4.5 Residential Multi-Unit District. The Applicant intends to construct a three (3) dwelling unit building with garage parking at 1537 West Walton Street. The footprint of the building shall be approximately 20 feet by 74 feet 6 inches in size. The building shall be 37 feet 10 inches as defined by City Zoning Code.

LOT AREA: 3,200 SQUARE FEET

FLOOR AREA RATIO: 1.30

BUILDING AREA: 4,157 SQUARE FEET

DENSITY, LOT AREA per DWELLING UNIT: 1,066 SQUARE FEET

OFF-STREET PARKING: THERE WILL BE A THREE CAR GARAGE LOCATED IN THE REAR OF THE PROPERTY ASSESSABLE BY THE PUBLIC ALLEY

FRONT SETBACK: 15 FEET

REAR SETBACK: 21 FEET 6 INCHES *

SIDE SETBACK: 3 FEET (EAST) AND 2 FEET (WEST)




REAR YARD OPEN SPACE: 150 SQUARE FEET*

BUILDING HEIGHT: 37 FEET 10 INCHES

**Will seek a variation or administrative adjustment.*

FINAL FOR PUBLICATION

FINAL FOR PUBLICATION





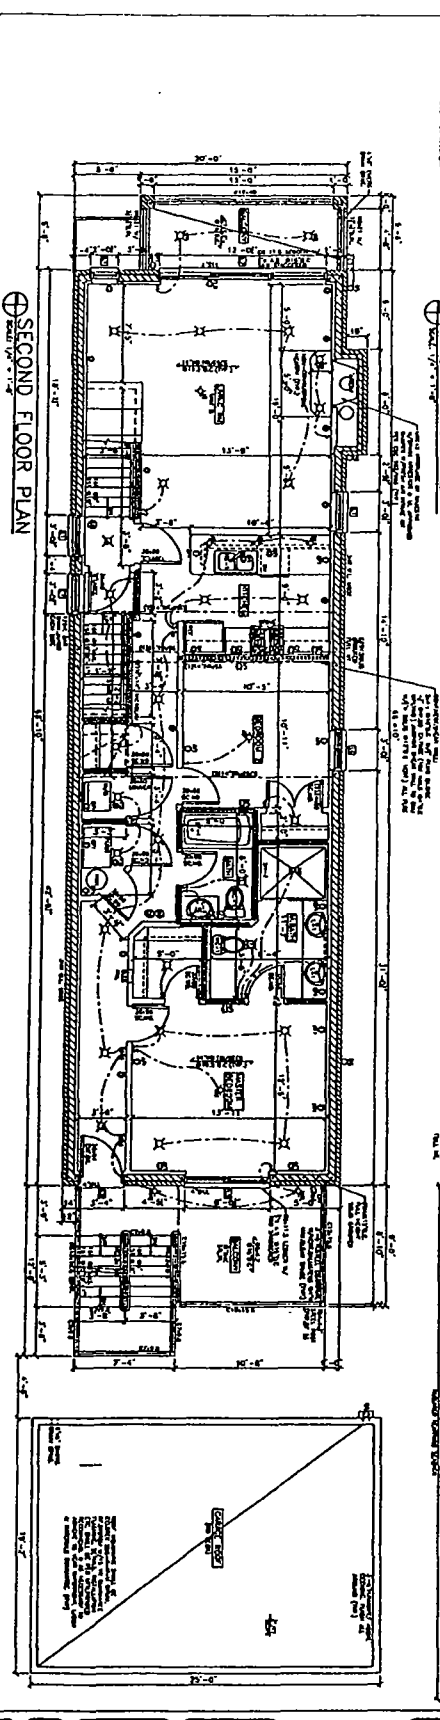
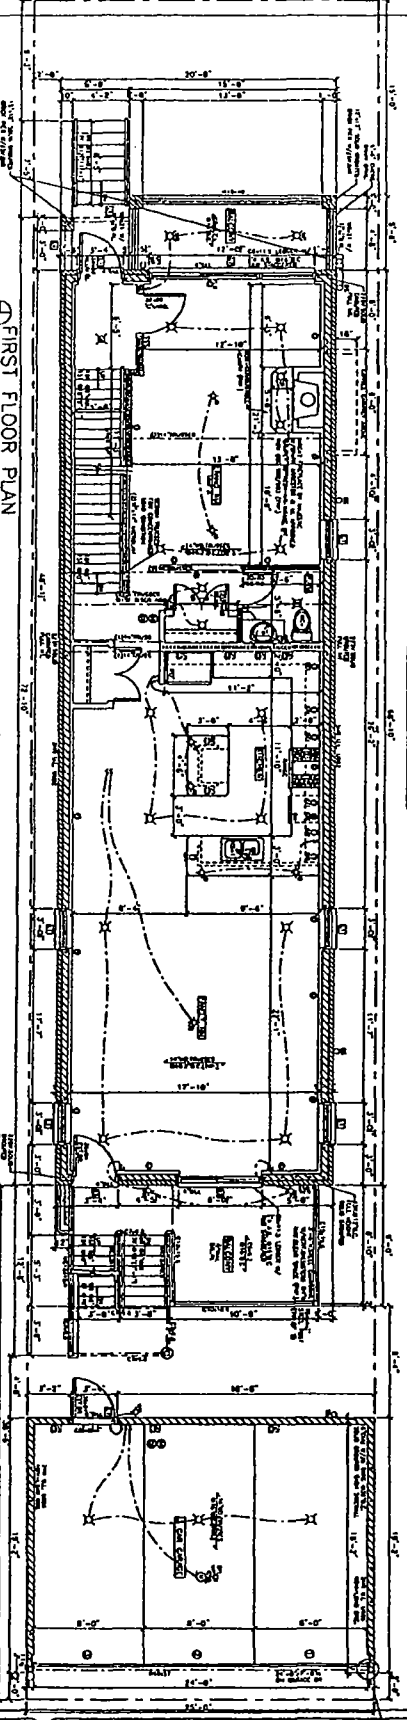
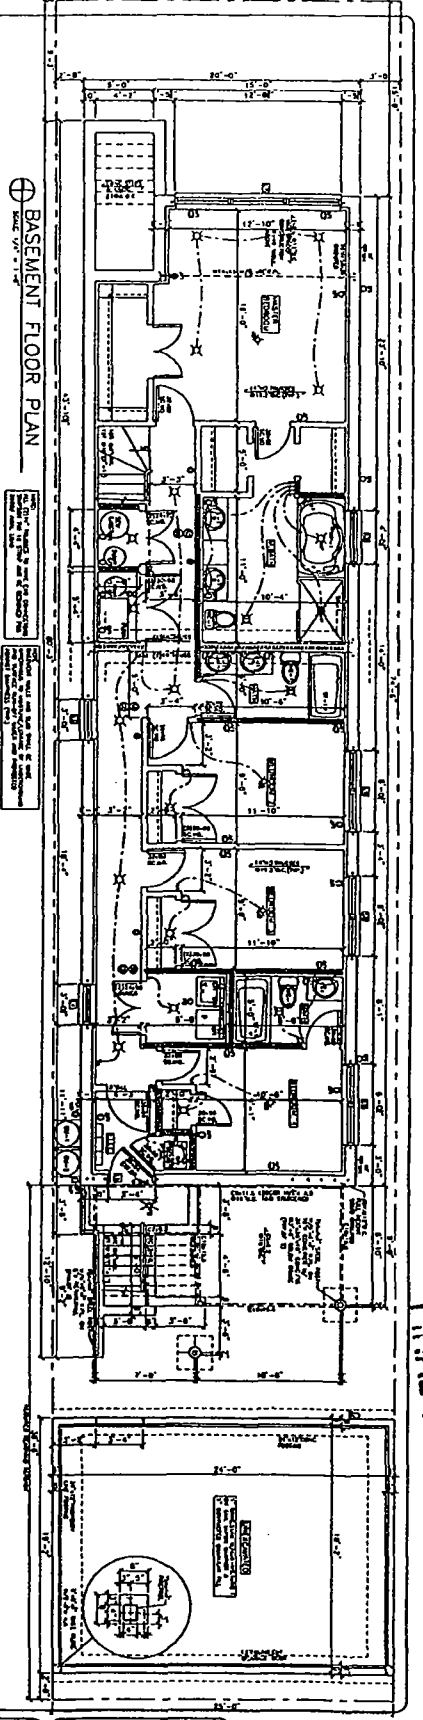


A. HANNA
 ARCHITECTS
 110 N. WASHINGTON
 CHICAGO, ILLINOIS
 PHONE 4-1234
 REGISTERED PROFESSIONAL ARCHITECTS
 LICENSE NUMBER 123456



PROJECT NAME & ADDRESS
 1517 N. WALTON ST
 3 UNIT APART
 BLDG W/BSMT
 CHICAGO, ILLINOIS

DRAWN BY
 CHECKED BY
 DATE PUBLISHED
 A-2

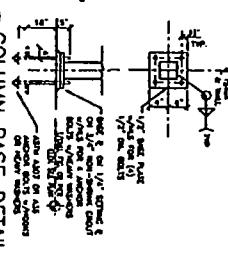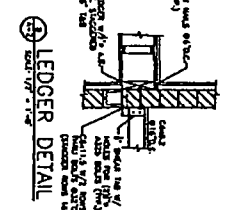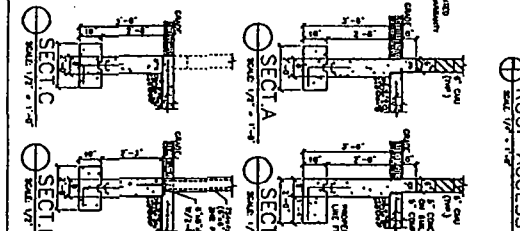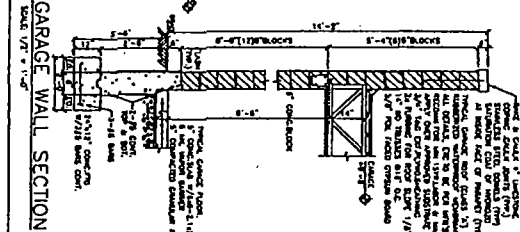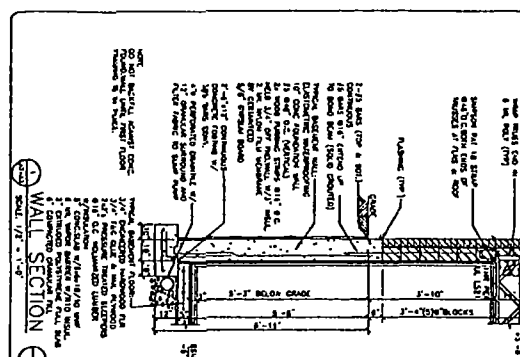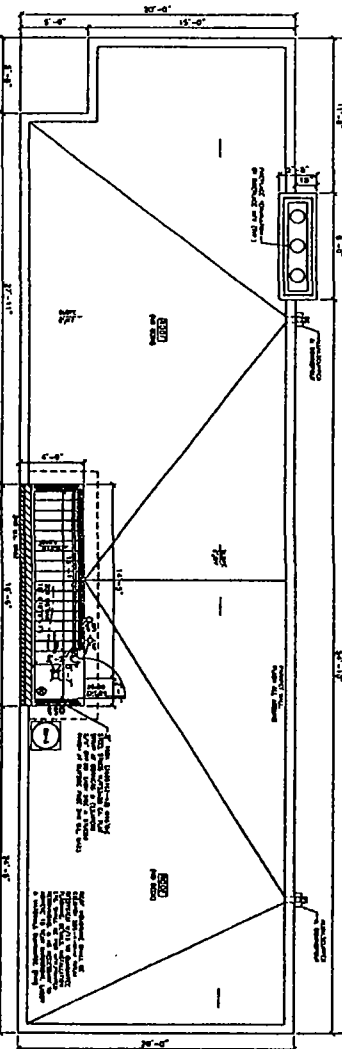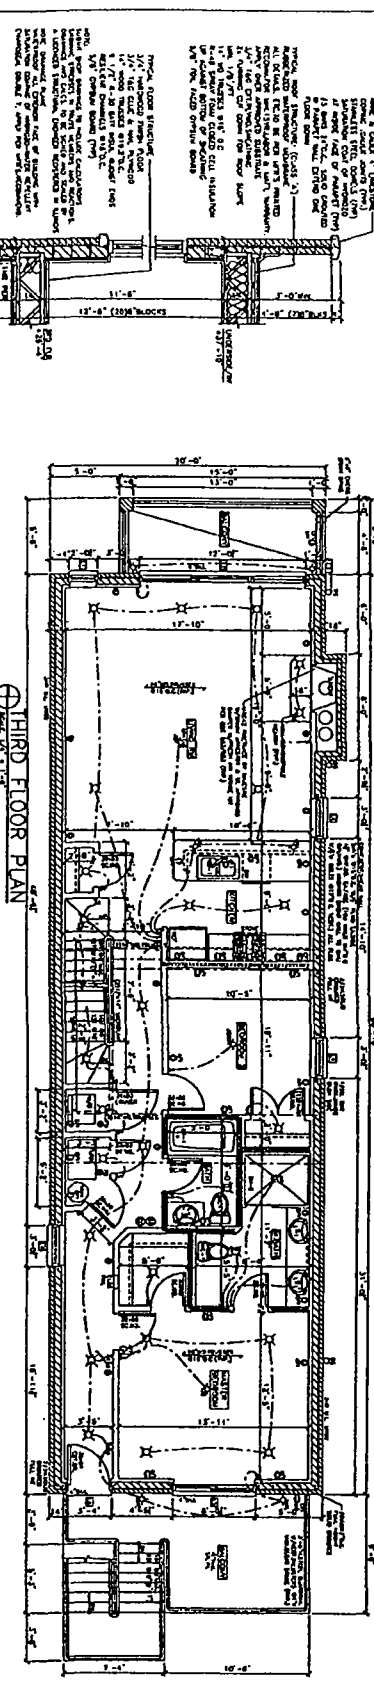

FINAL FOR PUBLICATION

NOTES:

1. STRUCTURE SHALL BE CONSTRUCTED ACCORDING TO THE SPECIFICATIONS AND REQUIREMENTS OF THE CHICAGO BUILDING CODE AND THE ILLINOIS BUILDING CODE.
2. ALL DIMENSIONS SHALL BE IN FEET AND INCHES UNLESS OTHERWISE SPECIFIED.
3. ALL WALLS SHALL BE CONSTRUCTED WITH 8" THICK BRICK OR EQUIVALENT.
4. ALL FLOORS SHALL BE CONSTRUCTED WITH 4" THICK CONCRETE ON TOP OF 4" THICK INSULATION.
5. ALL ROOFS SHALL BE CONSTRUCTED WITH 2" THICK CONCRETE ON TOP OF 4" THICK INSULATION.
6. ALL FOUNDATIONS SHALL BE CONSTRUCTED WITH 12" THICK CONCRETE ON TOP OF 4" THICK INSULATION.
7. ALL STRUCTURAL STEEL SHALL BE A36 STEEL UNLESS OTHERWISE SPECIFIED.
8. ALL STRUCTURAL WELDS SHALL BE MADE ACCORDING TO THE REQUIREMENTS OF THE AMERICAN WELDED INSTITUTE (AWS).
9. ALL STRUCTURAL CONNECTIONS SHALL BE MADE ACCORDING TO THE REQUIREMENTS OF THE AMERICAN INSTITUTE OF STEEL CONSTRUCTION (AISC).
10. ALL STRUCTURAL DETAILS SHALL BE MADE ACCORDING TO THE REQUIREMENTS OF THE AMERICAN INSTITUTE OF STEEL CONSTRUCTION (AISC).

UNIT SYMBOLS


UNIT	SYMBOL	DESCRIPTION
1/2"	1/2"	1/2" THICK BRICK
4"	4"	4" THICK CONCRETE
8"	8"	8" THICK CONCRETE
12"	12"	12" THICK CONCRETE
16"	16"	16" THICK CONCRETE
20"	20"	20" THICK CONCRETE
24"	24"	24" THICK CONCRETE
30"	30"	30" THICK CONCRETE
36"	36"	36" THICK CONCRETE
42"	42"	42" THICK CONCRETE
48"	48"	48" THICK CONCRETE
54"	54"	54" THICK CONCRETE
60"	60"	60" THICK CONCRETE
66"	66"	66" THICK CONCRETE
72"	72"	72" THICK CONCRETE
78"	78"	78" THICK CONCRETE
84"	84"	84" THICK CONCRETE
90"	90"	90" THICK CONCRETE
96"	96"	96" THICK CONCRETE
102"	102"	102" THICK CONCRETE
108"	108"	108" THICK CONCRETE
114"	114"	114" THICK CONCRETE
120"	120"	120" THICK CONCRETE

ELECTRICAL SYMBOLS

Architectural drawing showing electrical symbols and their corresponding components. It includes symbols for switches, outlets, lights, and other electrical fixtures. The drawing includes a legend for the symbols and a list of components.

THIRD FLOOR & ROOF PLAN


1537 N. WALTON ST.
3 UNIT APART.
CHICAGO, ILLINOIS

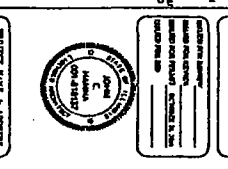

CORBEL

Architectural drawing showing a corbel detail. It shows a cross-section of a corbel and its connection to a wall or column. Dimensions are provided for the corbel height and thickness. The drawing includes structural details for the corbel and its connection.

J. HANNA
100 N. WALTON STREET
CHICAGO, ILLINOIS
PROFESSIONAL ENGINEER
NO. 100, STATE OF ILLINOIS

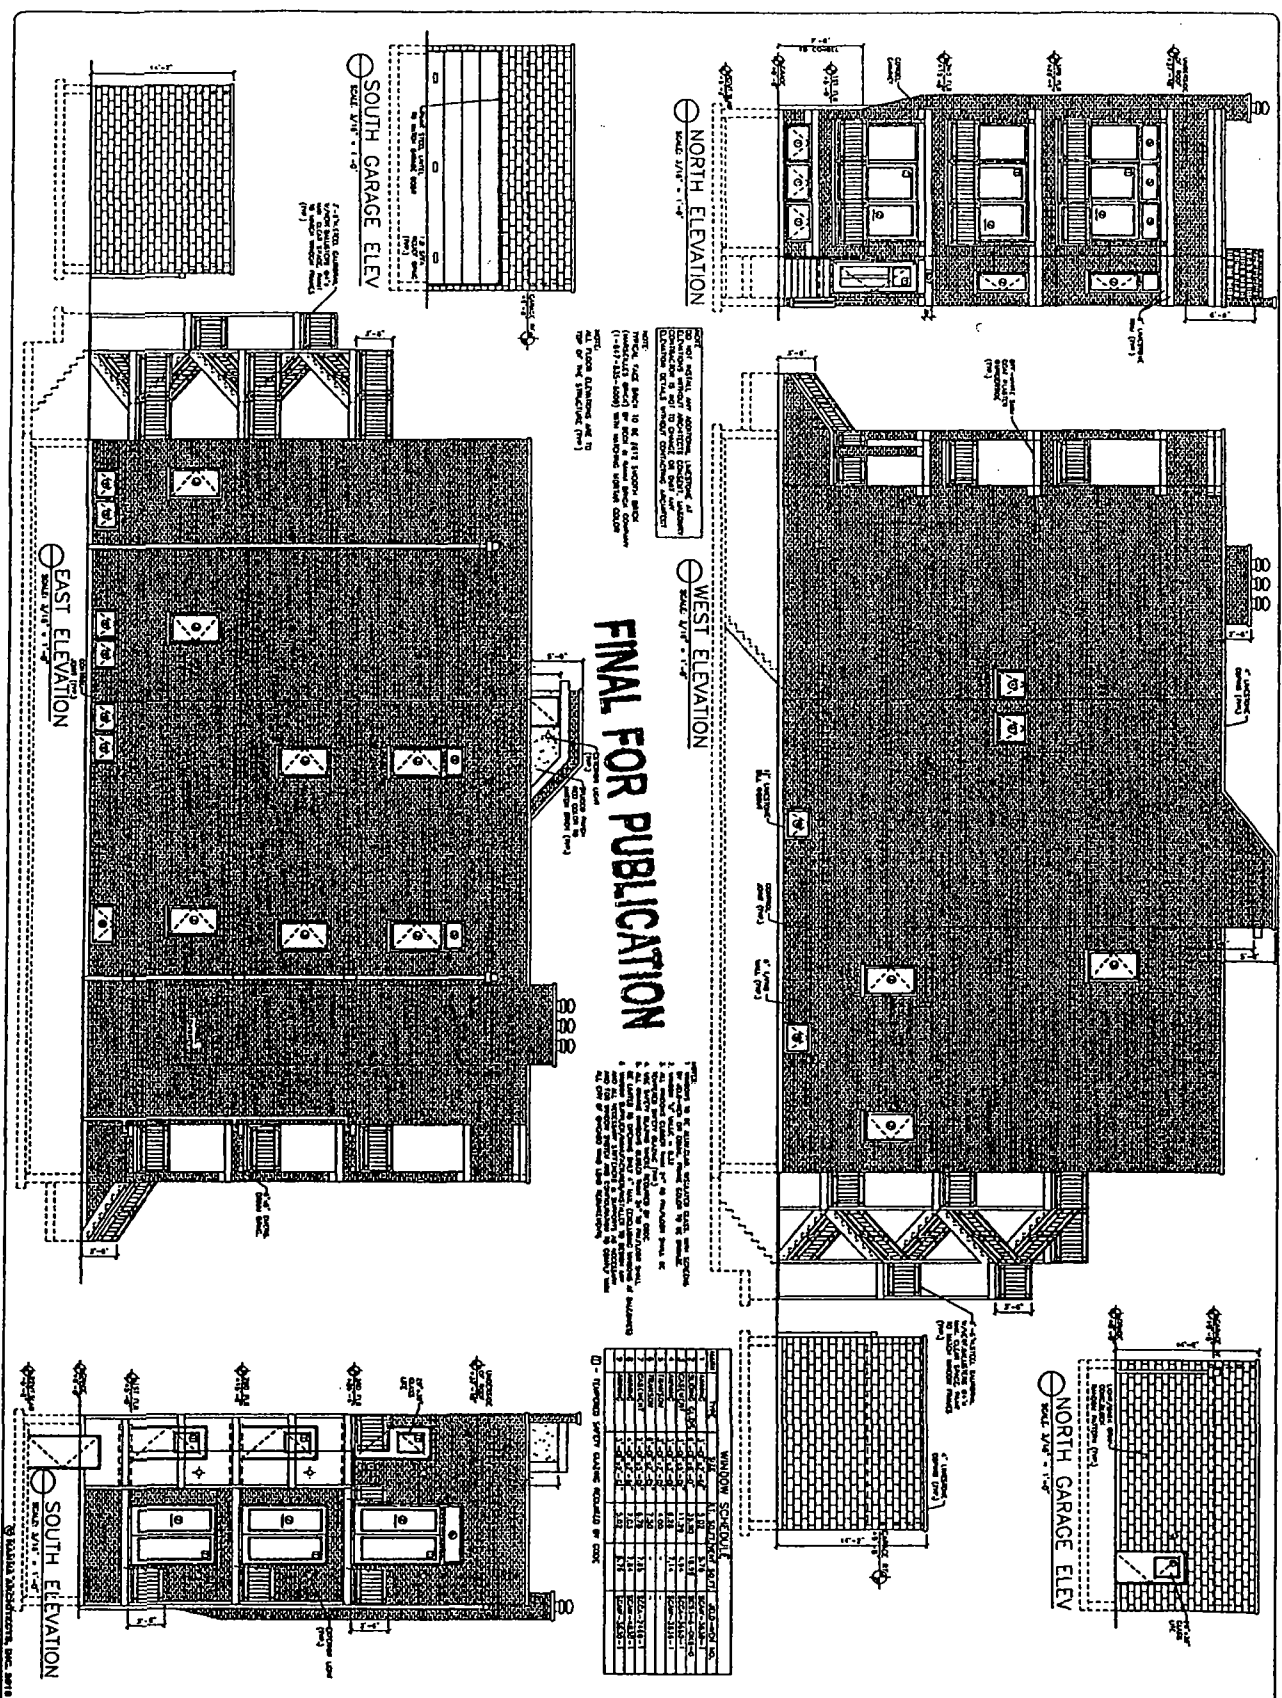

NOT TO SCALE, AND MATERIALS LISTED AS AN OPTION. THE ARCHITECT HAS NOT VISITED THE SITE AND HAS NOT CONDUCTED A SURVEY OF THE SITE. THE ARCHITECT HAS NOT CONDUCTED A SURVEY OF THE SITE. THE ARCHITECT HAS NOT CONDUCTED A SURVEY OF THE SITE.

1. THE ARCHITECT HAS CONDUCTED VISUAL SURVEYS OF THE SITE AND HAS OBSERVED THE SURROUNDING AREAS. THE ARCHITECT HAS NOT CONDUCTED A SURVEY OF THE SITE. THE ARCHITECT HAS NOT CONDUCTED A SURVEY OF THE SITE.

WINDOW SCHEDULE

NO.	TYPE	SIZE	FINISH	GLASS	OPERATION	LOCATION
1	DOUBLE HUNG	36" x 48"	WOOD	ONE GLASS	UP/DOWN	2ND FLOOR
2	DOUBLE HUNG	36" x 48"	WOOD	ONE GLASS	UP/DOWN	3RD FLOOR
3	DOUBLE HUNG	36" x 48"	WOOD	ONE GLASS	UP/DOWN	4TH FLOOR
4	DOUBLE HUNG	36" x 48"	WOOD	ONE GLASS	UP/DOWN	5TH FLOOR
5	DOUBLE HUNG	36" x 48"	WOOD	ONE GLASS	UP/DOWN	6TH FLOOR
6	DOUBLE HUNG	36" x 48"	WOOD	ONE GLASS	UP/DOWN	7TH FLOOR
7	DOUBLE HUNG	36" x 48"	WOOD	ONE GLASS	UP/DOWN	8TH FLOOR
8	DOUBLE HUNG	36" x 48"	WOOD	ONE GLASS	UP/DOWN	9TH FLOOR
9	DOUBLE HUNG	36" x 48"	WOOD	ONE GLASS	UP/DOWN	10TH FLOOR
10	DOUBLE HUNG	36" x 48"	WOOD	ONE GLASS	UP/DOWN	11TH FLOOR
11	DOUBLE HUNG	36" x 48"	WOOD	ONE GLASS	UP/DOWN	12TH FLOOR
12	DOUBLE HUNG	36" x 48"	WOOD	ONE GLASS	UP/DOWN	13TH FLOOR
13	DOUBLE HUNG	36" x 48"	WOOD	ONE GLASS	UP/DOWN	14TH FLOOR
14	DOUBLE HUNG	36" x 48"	WOOD	ONE GLASS	UP/DOWN	15TH FLOOR
15	DOUBLE HUNG	36" x 48"	WOOD	ONE GLASS	UP/DOWN	16TH FLOOR
16	DOUBLE HUNG	36" x 48"	WOOD	ONE GLASS	UP/DOWN	17TH FLOOR
17	DOUBLE HUNG	36" x 48"	WOOD	ONE GLASS	UP/DOWN	18TH FLOOR
18	DOUBLE HUNG	36" x 48"	WOOD	ONE GLASS	UP/DOWN	19TH FLOOR
19	DOUBLE HUNG	36" x 48"	WOOD	ONE GLASS	UP/DOWN	20TH FLOOR
20	DOUBLE HUNG	36" x 48"	WOOD	ONE GLASS	UP/DOWN	21ST FLOOR
91	DOUBLE HUNG	36" x 48"	WOOD	ONE GLASS	UP/DOWN	92ND FLOOR
92	DOUBLE HUNG	36" x 48"	WOOD	ONE GLASS	UP/DOWN	93RD FLOOR
93	DOUBLE HUNG	36" x 48"	WOOD	ONE GLASS	UP/DOWN	94TH FLOOR
94	DOUBLE HUNG	36" x 48"	WOOD	ONE GLASS	UP/DOWN	95TH FLOOR
95	DOUBLE HUNG	36" x 48"	WOOD	ONE GLASS	UP/DOWN	96TH FLOOR
96	DOUBLE HUNG	36" x 48"	WOOD	ONE GLASS	UP/DOWN	97TH FLOOR
97	DOUBLE HUNG	36" x 48"	WOOD	ONE GLASS	UP/DOWN	98TH FLOOR
98	DOUBLE HUNG	36" x 48"	WOOD	ONE GLASS	UP/DOWN	99TH FLOOR
99	DOUBLE HUNG	36" x 48"	WOOD	ONE GLASS	UP/DOWN	100TH FLOOR

PROJECT NAME & ADDRESS
 1537 E. WALTON ST.
 3 UNIT APART.
 CHICAGO, ILLINOIS

CLIENT TITLE
 BUILDING ELEVATIONS

CLIENT ADDRESS
 A-4

DATE 02/28/2024

PROJECT NO. 24-001

SCALE AS SHOWN

DESIGNED BY J. HANNA

CHECKED BY J. HANNA

DATE 02/28/2024

J. HANNA
 02/28/2024
 1537 E. WALTON ST.
 CHICAGO, ILLINOIS 60617
 PROFESSIONAL ENGINEER
 LICENSE NUMBER 184, 02/28