



# City of Chicago



O2015-5780

Office of the City Clerk

## Document Tracking Sheet

<b>Meeting Date:</b>	7/29/2015
<b>Sponsor(s):</b>	Hairston (5)
<b>Type:</b>	Ordinance
<b>Title:</b>	Grant(s) of privilege in public way for Walgreens No. 01101
<b>Committee(s) Assignment:</b>	Committee on Transportation and Public Way

ORDINANCE  
WALGREENS # 01101  
Acct. No. 147 - 95  
Permit No. 1119497

*Be It Ordained by the City Council of the City of Chicago:*

SECTION 1. Permission and authority are hereby given and granted to WALGREENS # 01101, upon the terms and subject to the conditions of this ordinance to maintain and use, as now constructed, eight (8) Light Fixture(s) projecting over the public right-of-way adjacent to its premises known as 1533 E. 67th St..

Said Light Fixture(s) at E 67th St. measure(s):

Five (5) at point six seven (.67) feet in length, point four two (.42) feet in width and ten point five (10.5) feet above grade level.

Two (2) at point six seven (.67) feet in length, point four two (.42) feet in width and thirteen (13) feet above grade level.

Said Light Fixture(s) at S Blackstone measure(s):

One (1) at point six seven (.67) feet in length, point four two (.42) feet in width and thirteen (13) feet above grade level.

The location of said privilege shall be as shown on prints kept on file with the Department of Business Affairs and Consumer Protection and the Office of the City Clerk.

Said privilege shall be constructed in accordance with plans and specifications approved by the Department of Transportation (Division of Project Development).

This grant of privilege in the public way shall be subject to the provisions of Section 10-28-015 and all other required provisions of the Municipal Code of Chicago.


The grantee shall pay to the City of Chicago as compensation for the privilege #1119497 herein granted the sum of one hundred ten (\$110.00) per annum in advance.

A 25% penalty will be added for payments received after due date.

The permit holder agrees to hold the City of Chicago harmless for any damage, relocation or replacement costs associated with damage, relocation or removal of private property caused by the City performing work in the public way.

Authority herein given and granted for a period of five (5) years from and after 11/19/2013.

Alderman

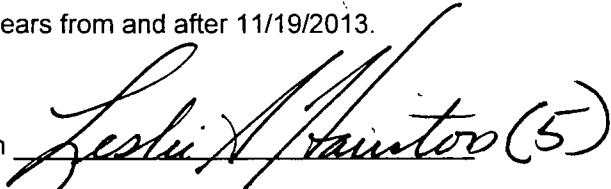

Leslie Hairston 5th Ward

	<p>L-12 NOT IN USE</p>	<p><b>Walgreens</b>          FACILITY PLANNING, DESIGN &amp; ENGINEERING          1000 WEST BROAD STREET, SUITE 100          CHICAGO, IL 60604          PROJECT NO. 1000000000</p> <p>DATE: 10/1/00          DRAWN BY: J. J. JAMES          CHECKED BY: J. J. JAMES</p>
<p>B-4 EAST ELEVATION - STORY ISLAND AVENUE</p>	<p>L-13 STORE CORNER &amp; BASE OF ENTRY TOWER</p>	<p>DATE: 10/1/00          DRAWN BY: J. J. JAMES          CHECKED BY: J. J. JAMES</p>
<p>B-4 NORTH ELEVATION - EYES STREET</p>	<p>B-13 STORE CORNER &amp; BASE OF ENTRY TOWER</p>	<p>DATE: 10/1/00          DRAWN BY: J. J. JAMES          CHECKED BY: J. J. JAMES</p>
<p>B-4 WEST ELEVATION - BROWN STREET</p>	<p>B-13 STORE CORNER &amp; BASE OF ENTRY TOWER</p>	<p>DATE: 10/1/00          DRAWN BY: J. J. JAMES          CHECKED BY: J. J. JAMES</p> <p>PROJECT NO. 1000000000</p> <p>WALGREEN'S STORE          1000 WEST BROAD STREET          CHICAGO, IL 60604</p> <p>SCALE: AS SHOWN          DATE: 10/1/00          DRAWN BY: J. J. JAMES          CHECKED BY: J. J. JAMES</p> <p>A21</p>



**07/29/2015**

**Alderman Leslie Hairston**  
Ward # 05  
City of Chicago  
City Hall, Room 300  
121 North LaSalle Street  
Chicago, Illinois 60602

Re: An ordinance to use and maintain a portion of the public right-of-way for **eight (8) light fixture(s)** for **WALGREENS # 01101**, adjacent to the premises known as **1533 E. 67th St.**

Dear Alderman **Leslie Hairston**:

The applicant referenced above has requested the use of the public right-of-way for a **light fixture(s)**. An ordinance has been prepared by the Department of Business Affairs and Consumer Protection – Small Business Center - Public Way Use Unit for presentation to the City Council. Because this request was made for properties located in your ward, as approved by you as per the attached, I respectfully request that you introduce the attached ordinance at the next City Council meeting.

If you have any questions regarding this ordinance, please contact Anthony Bertuca at (312) 744-5506.

**Department of Business Affairs and Consumer Protection**