



City of Chicago



O2016-5884

Office of the City Clerk

Document Tracking Sheet

Meeting Date:	7/20/2016
Sponsor(s):	O'Connor (40)
Type:	Ordinance
Title:	Grant(s) of privilege in public way for Verizon Wireless - Privilege No. 1120830
Committee(s) Assignment:	Committee on Transportation and Public Way

ORDINANCE
Verizon Wireless
Acct. No. 207988 - 48
Permit No. 1120830

Be It Ordained by the City Council of the City of Chicago:

SECTION 1. Permission and authority are hereby given and granted to Verizon Wireless, upon the terms and subject to the conditions of this ordinance to construct, install, maintain and use Occupation of Space (Cell Antenna System) projecting over the public right-of-way adjacent to its premises known as 2019 W. Rascher Ave..

Said Occupation of Space (Cell Antenna System) at W. Rascher measure(s):

One (1) at two point two five (2.25) feet in length, and two (2) feet in width for a total of four point five (4.5) square feet. Cell antenna system shall be approximately thirty-two (32) above grade level.

The location of said privilege shall be as shown on prints kept on file with the Department of Business Affairs and Consumer Protection and the Office of the City Clerk.

Said privilege shall be constructed in accordance with plans and specifications approved by the Department of Planning and Development, Department of Transportation (Division of Project Development), and Department of Transportation (Office of Underground Coordination).

This grant of privilege in the public way shall be subject to the provisions of Section 10-28-015 and all other required provisions of the Municipal Code of Chicago.


The grantee shall pay to the City of Chicago as compensation for the privilege #1120830 herein granted the sum of four hundred (\$400.00) per annum in advance.

A 25% penalty will be added for payments received after due date.

The permit holder agrees to hold the City of Chicago harmless for any damage, relocation or replacement costs associated with damage, relocation or removal of private property caused by the City performing work in the public way.

Authority herein given and granted for a period of five (5) years from and after Date of Passage.

Alderman

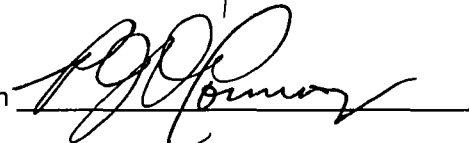

Patrick O'Connor 40th Ward

Verizon Wireless
WOW!
CCSI
W-T COMMUNICATIONS
 WIRELESS TELECOMMUNICATIONS, LLC
 1000 N. Wacker Drive, Suite 1000
 Chicago, IL 60606
 Tel: 312.463.1000
 Fax: 312.463.1001
 www.wtcomm.com

NOTE: STRUCTURAL ANALYSIS OF THE TOWER OR A STRUCTURE HAS BEEN COMPLETED BY HALLER TRANQUINA ENGINEERING DATED 11/2/15. THE LOCATION AND MOUNTING SHOWN IN THE STRUCTURAL ANALYSIS SHALL SUPERSEDE THESE DRAWINGS.

NOTE: ANY AND ALL DAMAGE TO POLE DUE TO THE CONSTRUCTION & INSTALLATION OF THE EQUIPMENT SHALL BE REPAIRED AT THE COST OF THE CONTRACTOR.

PROJECT NO: 144524
 DRAWN BY: NAB
 CHECKED BY: NAB
 DATE: 08/11/15
 PROJECT: 144524
 DATE: 08/11/15

STATE OF ILLINOIS
 DEPARTMENT OF TRANSPORTATION
 DIVISION OF HIGHWAYS
 CHICAGO, ILLINOIS 60608
 LICENSE NO. 001-02-0388
 CONTRACT NO. 144524

TEMPLE STEEL SERVICES SC
 893982
 808 W RASCHER AVE
 CHICAGO, IL 60608
 4180028, 4780233

SHEET TITLE
 NORTH POLE ELEVATION

SHEET NUMBER
 A-1

NOTE: LICENSEE'S ATTACHMENT TO CONDUIT, SOLELY OWNED POLES SHALL BE FLUSH WITH THE SURFACE OF THE POLE. THROUGH BOLT TYPE ATTACHING DEVICE. THE THROUGH BOLT MAY NOT PROTRUDE MORE THAN 2" FROM THE POLE SURFACE AS TO AVOID INJURY TO THOSE WORKERS THAT CLIMB THE POLE TO MAINTAIN THE EQUIPMENT. LICENSEE RESERVES THE RIGHT TO DENY THE USE OF ANY TYPE OF BRACKET PROPOSED BY THE LICENSEE TO SUPPORT ITS WIRING ATTACHMENTS.


2. WHEN BONDING IS REQUIRED ON JOINTLY OWNED POLES, LICENSEE SHALL COORDINATE AND ARRANGE SUCH WITH JOINT OWNER. IF LICENSEE ELECTS TO HAVE BONDING BETWEEN LICENSEE AND JOINT OWNER FACILITIES, LICENSEE SHALL DO SO UPON WRITTEN REQUEST TO JOINT OWNER (IF APPLICABLE).

3. ANTENNA AND POWER SUPPLY SHALL NOT BE INSTALLED ONTO POLES WITH STATIC WIRE ATTACHMENTS, UNTO EXISTING FIBERGLASS POLES, USE EXTENSIONS, OR GATE POLES WHERE THEY PRESENT AN UNUSUAL CLIMBING HAZARD.

4. LICENSEE'S WIRING ATTACHMENTS SHALL NOT "BOX" THE POLE. LICENSEE'S FACILITIES SHALL BE INSTALLED ON THE SAME SIDE OF THE POLE AS THE CONDUCTOR AND JOINT OWNERS FACILITIES. EXISTING COMMUNICATIONS FACILITIES, LICENSEE SHALL NOT PLACE UNDERGROUND CONDUIT, ETC ON THE POLE OR ON ITS STRAND. LICENSEE SHALL TERMINATE THESE FACILITIES AT THE BASE OF THE POLE AND SHALL BE ALLOWED TO PLACE A MAXIMUM OF ONE FOOT OF MATERIAL ABOVE GRADE AT THE BASE OF THE POLE. APPROPRIATE U-GROUND PROTECTOR (FIBER DESIGN BY OTHERS UNDER SEPARATE PERMIT)

QUANTITY	DESCRIPTION	LOCATION	LENGTH	WIDTH	DEPTH	WEIGHT
1	MATTHEW SCALA 840 10815	44'-0" RAD CENTER	-	24"x16" DIA.	-	62 LBS
2	EMERSON PSU AC 02	POLE	-	7.25"x13.5"x2.125"	-	11.9 LBS
1	RRUS 11 B13	POLE	-	19.7"x17.75"x2"	-	51 LBS
1	RRUS 12 B4	POLE	-	30"x18.5"x7.5"	-	51 LBS
4	COMMSCOPE SPLITTER S-3-DUPSE-H-DIB	41'-0" FROM GROUND	-	-	-	-
12	COMMSCOPE COAX	ANT TO SPLITTERS	3'-8"	1/2" DIA.	-	-
4	COMMSCOPE COAX	SPLITTERS TO RRU	23'-0"	1/2" DIA.	-	-
2	FIBER	POLE	3'	1/2" DIA.	-	-
2	POWER	POLE	3'	1/2" DIA.	-	-

PROPOSED NORTH ELEVATION
 SCALE 3/4" = 1'-0"

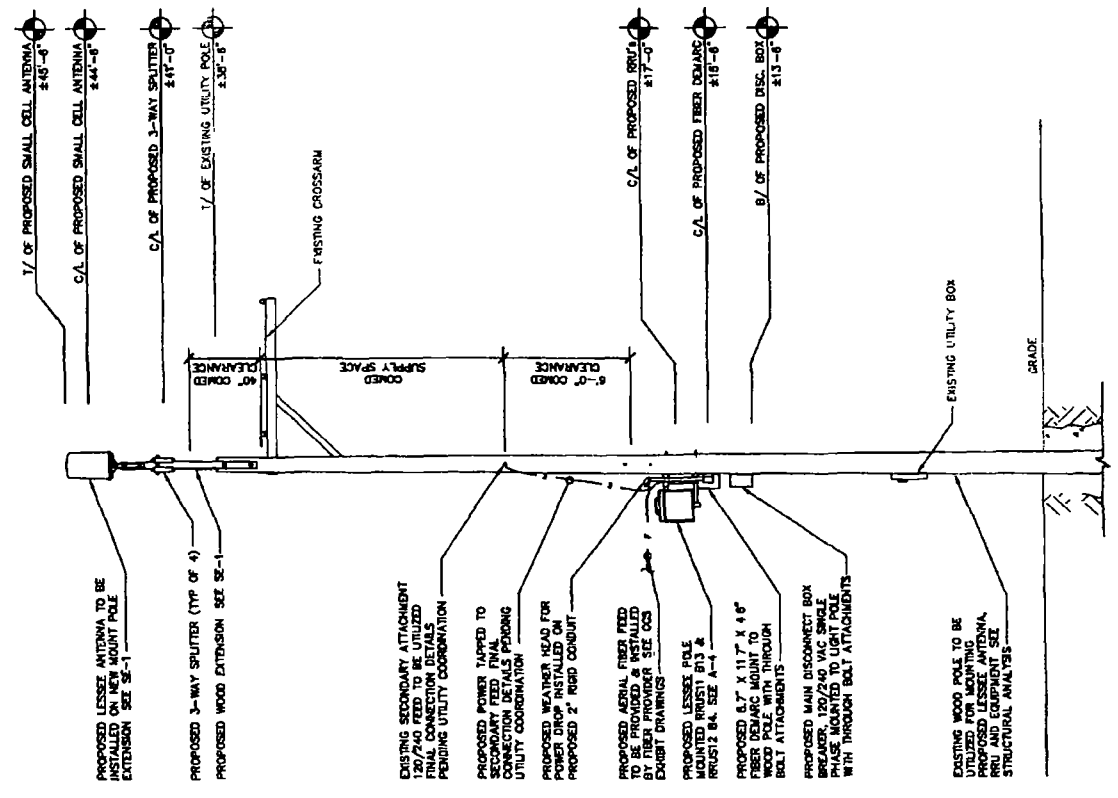



Department of Business Affairs and Consumer Protection
Small Business Center - Public Way Use Unit
City Hall - 121 N LaSalle Street, Room 800 • Chicago, IL 60602
312-74-GOBIZ / 312-744-6249 • (312) 744-1944 (TTY)
<http://www.cityofchicago.org/bacp>

06/22/2016

Alderman Patrick O'Connor
Ward # 40
City of Chicago
City Hall, Room 300
121 North LaSalle Street
Chicago, Illinois 60602

Re: An ordinance to use and maintain a portion of the public right-of-way for **one (1) occupation of space(s)** for **Verizon Wireless**, adjacent to the premises known as **2019 W. Rascher Ave.**.

Dear Alderman **Patrick O'Connor**:

The applicant referenced above has requested the use of the public right-of-way for a **occupation of space(s)**. An ordinance has been prepared by the Department of Business Affairs and Consumer Protection – Small Business Center - Public Way Use Unit for presentation to the City Council. Because this request was made for properties located in your ward, as approved by you as per the attached, I respectfully request that you introduce the attached ordinance at the next City Council meeting.

If you have any questions regarding this ordinance, please contact Anthony Bertuca at (312) 744-5506.

Department of Business Affairs and Consumer Protection