



Office of the Chicago City  
Clerk



O2012-4564

Office of the City Clerk

City Council Document Tracking Sheet

|                                 |   |
|---------------------------------|---|
| <b>Meeting Date:</b>            | 6/27/2012   |
| <b>Sponsor(s):</b>              | Hairston, Leslie A. (5)                                 |
| <b>Type:</b>                    | Ordinance   |
| <b>Title:</b>                   | Grant(s) of privilege in public way for Cornell 55, LLC |
| <b>Committee(s) Assignment:</b> | Committee on Transportation and Public Way              |

ORDINANCE  
CORNELL 55, LLC  
Acct. No. 347180 - 2  
Permit No. 1094591

*Be It Ordained by the City Council of the City of Chicago:*

SECTION 1. Permission and authority are hereby given and granted to CORNELL 55, LLC, upon the terms and subject to the conditions of this ordinance to maintain and use one (1) sign(s) projecting over the public right-of-way attached to its premises known as 1613 E. 55th St..

Said sign structure(s) measures as follows; along E. 55th Street:

One (1) at thirty-eight point one six (38.16) feet in length, one point three three (1.33) feet in height and nine (9) feet above grade level.

The location of said privilege shall be as shown on prints kept on file with the Department of Business Affairs and Consumer Protection and the Office of the City Clerk.

Said privilege shall be constructed in accordance with plans and specifications approved by the Department of Transportation (Division of Project Development) and Zoning Department - Signs.

This grant of privilege in the public way shall be subject to the provisions of Section 10-28-015 and all other required provisions of the Municipal Code of Chicago.


The grantee shall pay to the City of Chicago as compensation for the privilege #1094591 herein granted the sum of three hundred (\$300.00) per annum in advance.

A 25% penalty will be added for payments received after due date.


The permit holder agrees to hold the City of Chicago harmless for any damage, relocation or replacement costs associated with damage, relocation or removal of private property caused by the City performing work in the public way.

Authority herein given and granted for a period of five (5) years from and after Date of Passage.

Alderman

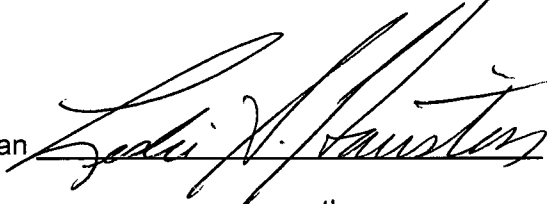

Leslie Hairston 5<sup>th</sup> Ward

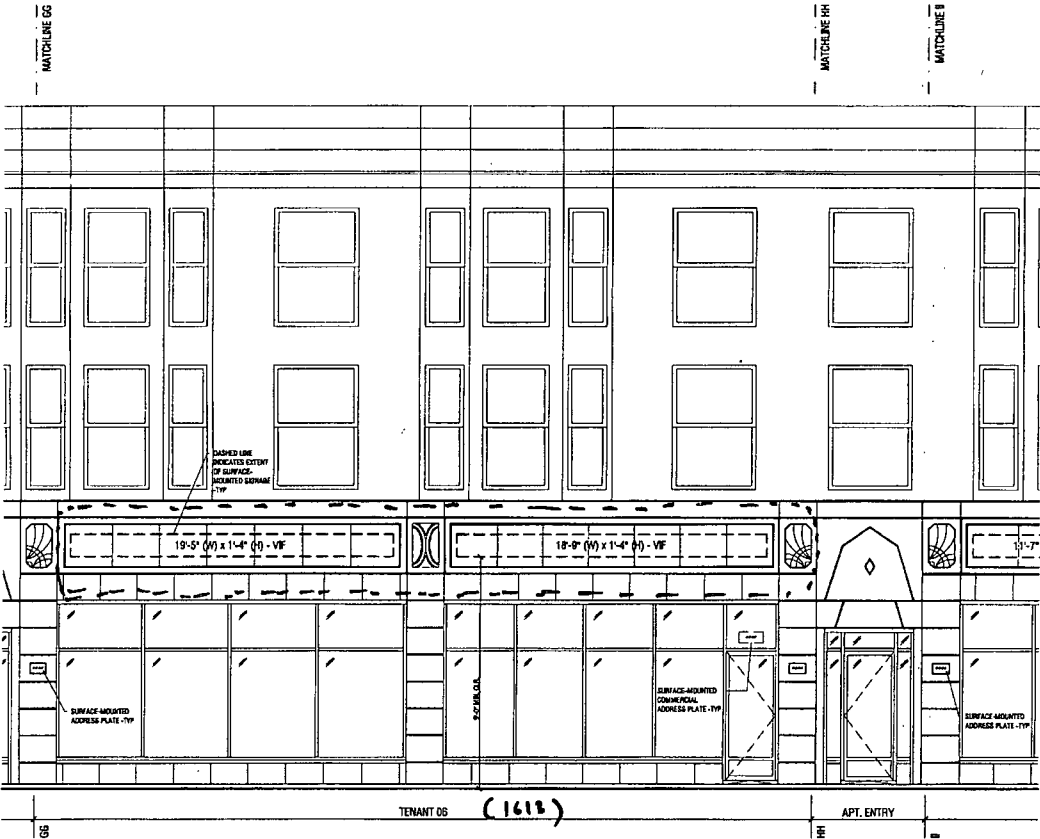

01 TENANT 06: NORTH ELEVATION  
SCALE: 3/16" = 1'-0"

PROJECT:  
CORWELL-55 SIGNAGE  
1501 E. 150TH STREET  
CHICAGO, ILLINOIS 60613

OWNER:  
MAC PROPERTY MANAGEMENT, LLC  
1520 E. WYCK PARK BOULEVARD  
SUITE 200  
CHICAGO, ILLINOIS 60615

CLIENT:  
SILLIMAN GROUP, LLC  
1120 E. WYCK PARK BOULEVARD  
SUITE 200  
CHICAGO, ILLINOIS 60615

DRAFTING SERVICE:  
STUDIO IDE, INC.  
880 N. LAKE SHORE DRIVE  
SUITE 204  
CHICAGO, ILLINOIS 60611

CONSULTANTS:

GENERAL NOTES:

GENERAL CONTRACTOR IS RESPONSIBLE FOR ALL FINAL DIMENSIONS. ALL DIMENSIONS SHALL BE VERIFIED IN FIELD BEFORE PROCEEDING WITH WORK.

REVISIONS:

| NO. | DATE            | DESCRIPTION     |
|-----|-----------------|-----------------|
| 01  | 05 OCTOBER 2019 | SIGNAGE PLANSET |
| 02  | 01 OCT 2019     | PERMIT          |

KEY PLAN:

SHEET TITLE:  
TENANT 06, EXTERIOR ELEVATION

|                         |                                 |
|-------------------------|---------------------------------|
| PROJECT NO:<br>00114    | SHEET NO:<br>A1.03              |
| DRAWN BY:<br>PJ VALLI   |                                 |
| CHECKED BY:<br>PJ VALLI |                                 |
| SCALE:<br>3/16" = 1'-0" |                                 |
| DATE: 07/20/19          | COPYRIGHT 2019 STUDIO IDE, INC. |



## 2<sup>nd</sup> ATTEMPT FOR INTRODUCTION

06/27/2012

Alderman **Leslie Hairston**  
Ward # **05**  
City of Chicago  
City Hall, Room **300**  
121 North LaSalle Street  
Chicago, Illinois 60602

Re: An ordinance to use and maintain a portion of the public right-of-way for **one (1) sign(s)** for  
**CORNELL 55, LLC**, adjacent to the premises known as **1613 E. 55th St.**

Dear Alderman **Leslie Hairston**:

The applicant referenced above has requested the use of the public right-of-way for a **sign(s)**. An ordinance has been prepared by the Department of Business Affairs and Consumer Protection – Business Assistance Center - Public Way Use Unit for presentation to the City Council. Because this request was made for properties located in your ward, as approved by you as per the attached, I respectfully request that you introduce the attached ordinance at the next City Council meeting.

If you have any questions regarding this ordinance, please contact Anthony Bertuca at (312) 744-5506.

**Department of Business Affairs and Consumer Protection**