



City of Chicago



O2018-8044

Office of the City Clerk

Document Tracking Sheet

Meeting Date:	10/31/2018
Sponsor(s):	Misc. Transmittal
Type:	Ordinance
Title:	Zoning Reclassification Map No. 1-H at 1907 W Ohio St - App No. 19843T1
Committee(s) Assignment:	Committee on Zoning, Landmarks and Building Standards

ORDINANCE

BE IT ORDAINED BY THE CITY COUNCIL OF THE CITY OF CHICAGO:

SECTION 1. Title 17 of the Municipal Code of Chicago, the Chicago Zoning Ordinance, is hereby amended by changing all the current RS3 Residential Single-Unit (Detached House) District symbols and indications as shown on Map No. 1-H in the area bounded by:

West Ohio Street; a line 47 feet west of and parallel to North Wolcott Avenue; the alley next south of and parallel to West Ohio Street; and a line 71 feet west of and parallel to North Wolcott Avenue

to those of a RM4.5 Residential Multi-Unit District.

SECTION 2. This Ordinance shall be in force and effect from and after its passage and due publication.

Address: 1907 West Ohio Street

FINAL FOR PUBLICATION

NARRATIVE
1907 West Ohio Street
TYPE I REGULATIONS

Narrative: The subject property contains 2,280 square feet and is improved with a single family home. The Applicant proposes to rezone the property from a RS3 Residential Single-Unit (Detached House) District to a RM4.5 Residential Multi-Unit District to demolish the existing building and construct a three-story residential building with two residential dwelling units and a detached two car garage. The proposed height of the building will be 42 feet 2 inches.

Lot Area:	2,280 square feet
FAR:	1.31
Floor Area:	2,976 square feet
MLA:	1,140
Residential Units:	2
Height:	42 feet 2 inches
Automobile Parking:	2
Setbacks:	
Front:	3 feet 6 inches
East Side:	2 feet
West Side:	3 feet
Rear:	24 feet 5 inches **

* A set of plans is attached

** Applicant will seek a Variation

FINAL FOR PUBLICATION



(312) 750-1800
 180 W WASHINGTON
 CHICAGO, ILLINOIS 60602
 FAX (312) 750-1801

PROFESSIONAL DESIGN FIRM
 ARCHITECT CORPORATION
 LICENSE NUMBER 144-00144

NOTES:
 1. This plan, including water, copyright © Arianna Architects, Inc. All rights reserved. No part of this plan may be reproduced, stored in a retrieval system, or transmitted in any form or by any means, electronic, mechanical, photocopying, recording, or by any information storage and retrieval system, without the prior written permission of Arianna Architects, Inc. (312) 750-1800

DESIGNED FOR REVIEW
 CHECKED FOR REVIEW
 CHECKED FOR PERMIT
 CHECKED FOR RECORD




PROJECT NAME & ADDRESS
 1907 W OHIO ST
 3 UNIT 3 STORY
 MASONRY BLDG
 W/BSMT.
 CHICAGO, ILLINOIS

SHEET TITLE
 SITE PLAN
 & NOTES




FILE NAME

SHEET NUMBER
 A-1

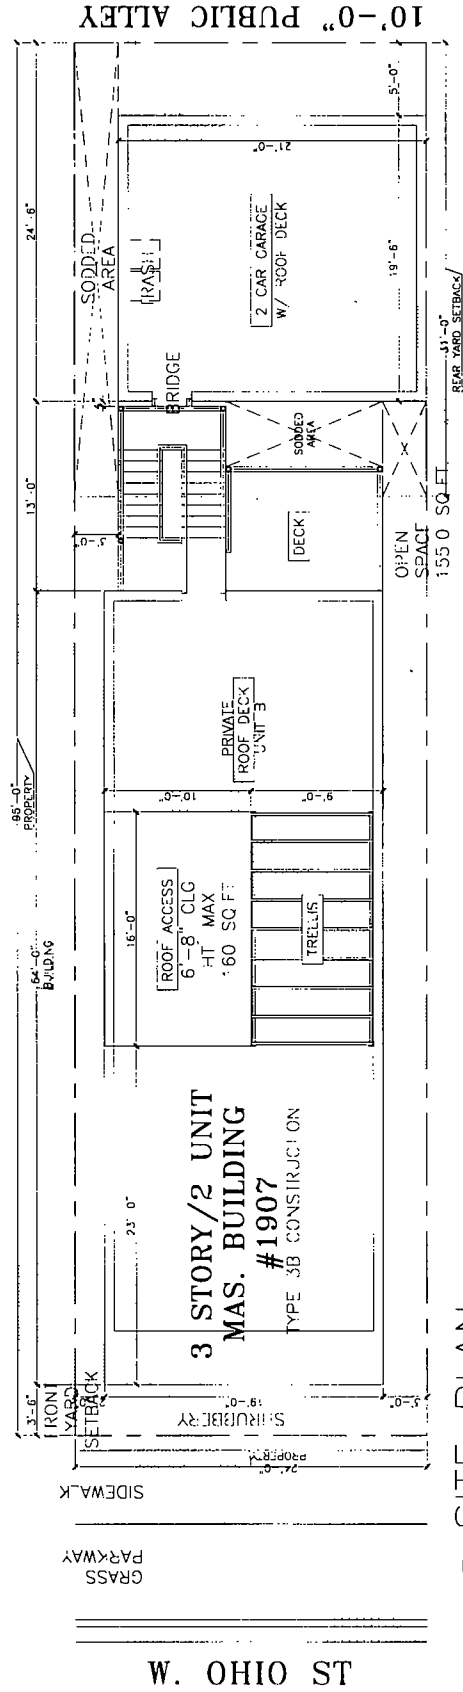




SITE PLAN
 SCALE 1/4" = 1'-0"

FINAL FOR PUBLICATION

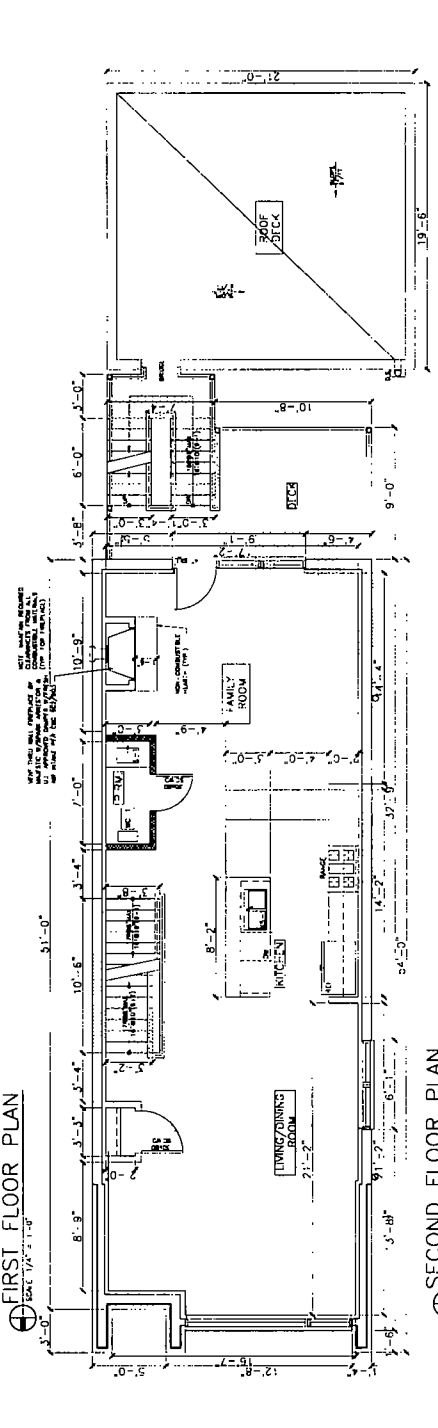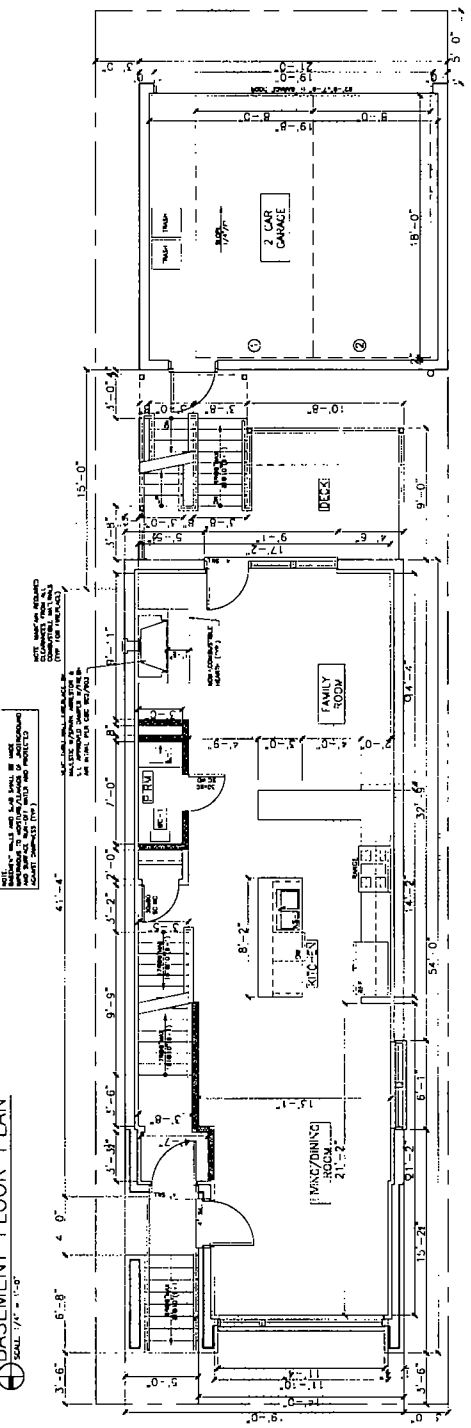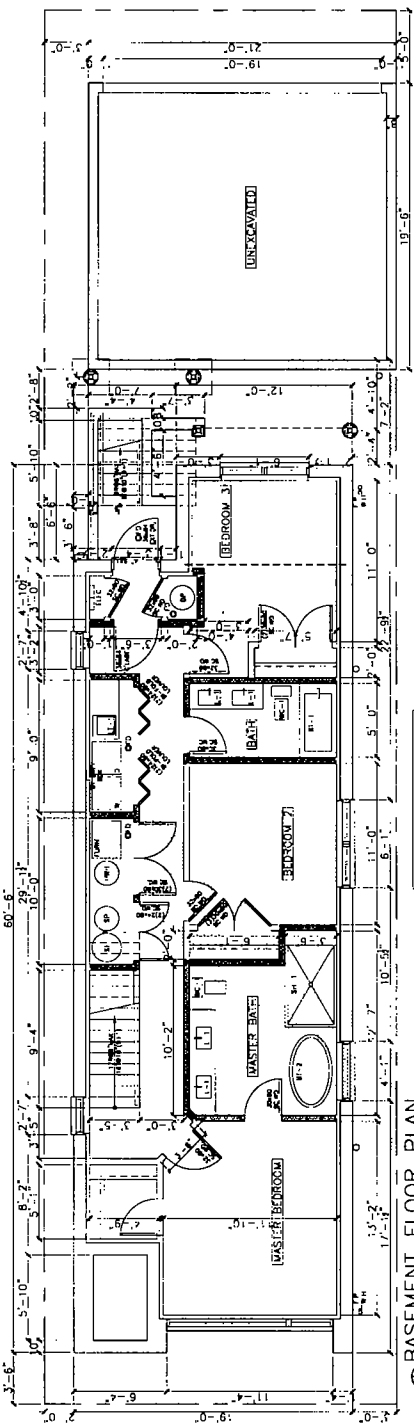

FINAL FOR PUBLICATION

SECOND FLOOR PLAN
SCALE: 1/4" = 1'-0"

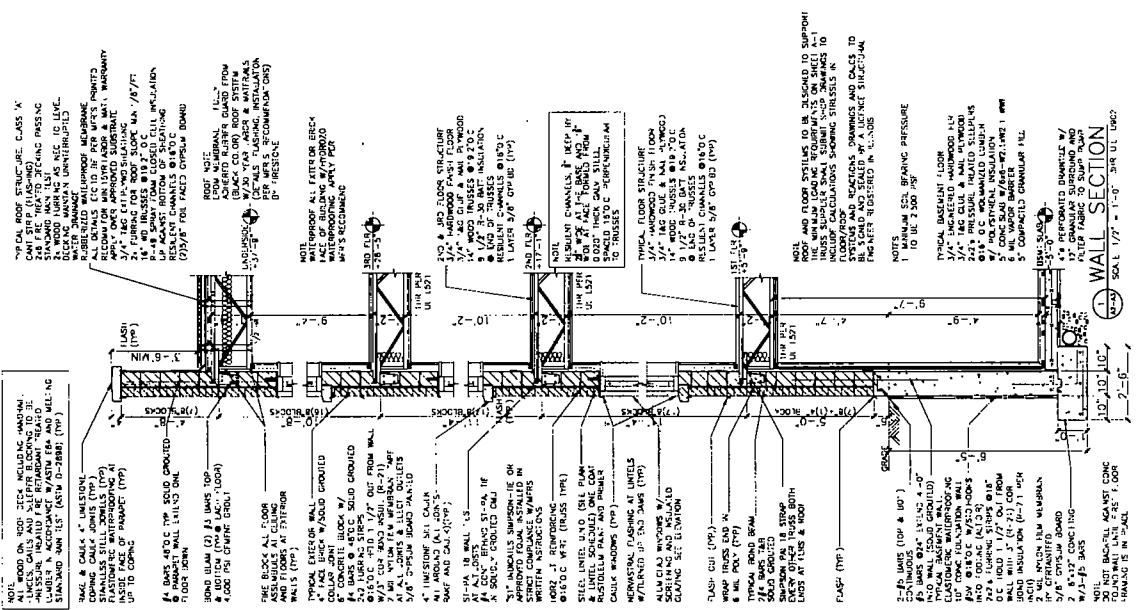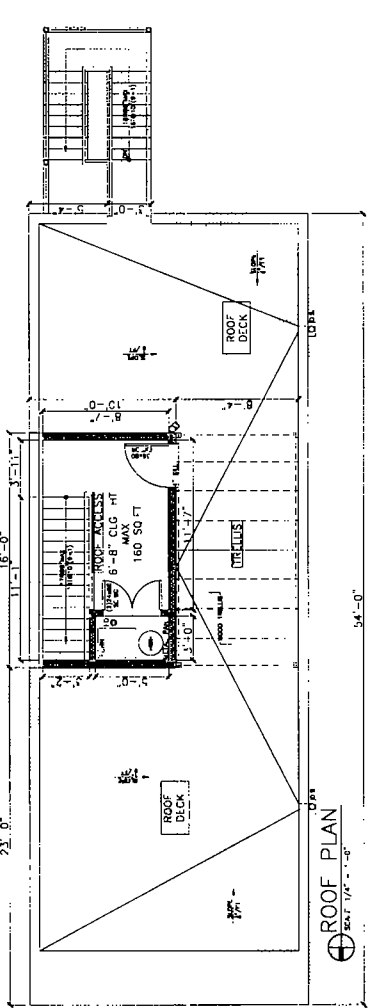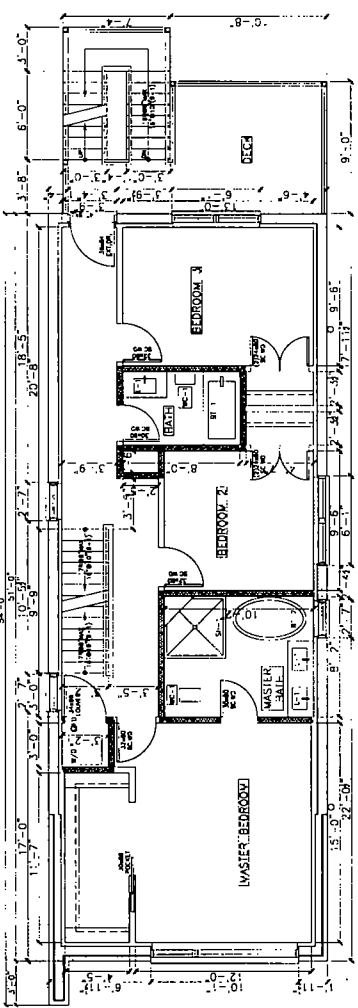

FINAL FOR PUBLICATION



0121 750-180
 180 W WASHINGTON
 CHICAGO, ILLINOIS 60607
 FAX 0121 750-1801

PROFESSIONAL DESIGN FIR
 ARCHITECT CORPORATION
 LICENSE NUMBER 184-0014

SCALE FOR REVISED
 SCALE FOR REVISED
 SCALE FOR REVISED




PROJECT NAME & ADDRESS
 1907 W. OHIO ST
 3 UNITS, 9 STORY
 MASONRY BLDG
 778 S. MT.
 CHICAGO, ILLINOIS

SHEET TITLE
 ELEVATIONS

FILENAME

SHEET NUMBER
 A-4

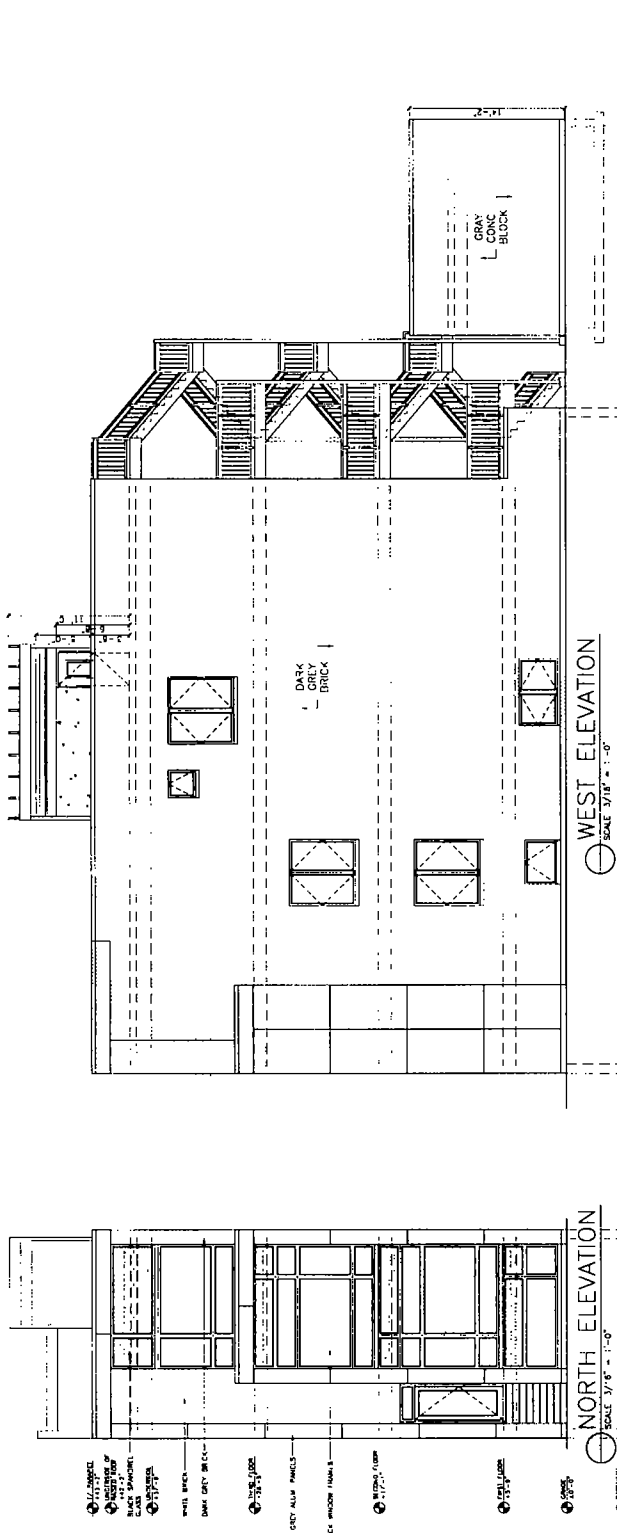

- 1. 1/2" BRICK
- 2. 1/2" BRICK
FINAL FOR PUBLICATION

CHARRA ARCHITECTS, INC. 2018



(312) 750-1803
 180 W WASHINGTON
 CHICAGO, ILLINOIS 60602
 FAX (312) 750-1801

PROFESSIONAL DESIGN FIRM
 ARCHITECT CORPORATION
 LICENSE NUMBER 184-00144

NAME
 The State of Illinois, Department of Transportation
 100 North Dearborn Street, 15th Floor
 Chicago, Illinois 60610
 (312) 750-1800

DESIGNED FOR REVIEW
 DRAWN FOR REVIEW
 CHECKED FOR PERMIT
 PROJECT NO. 103




PROJECT NAME & ADDRESS
 1007 W. OHIO ST
 3 UNIT 3 STORY
 MASONRY BLDG.
 W/BSMT
 CHICAGO, ILLINOIS

SHEET TITLE
 NEIGHBORING
 ELEVATIONS

FILENAME

SHEET NUMBER
 A-5

PROPOSED
 BUILDING

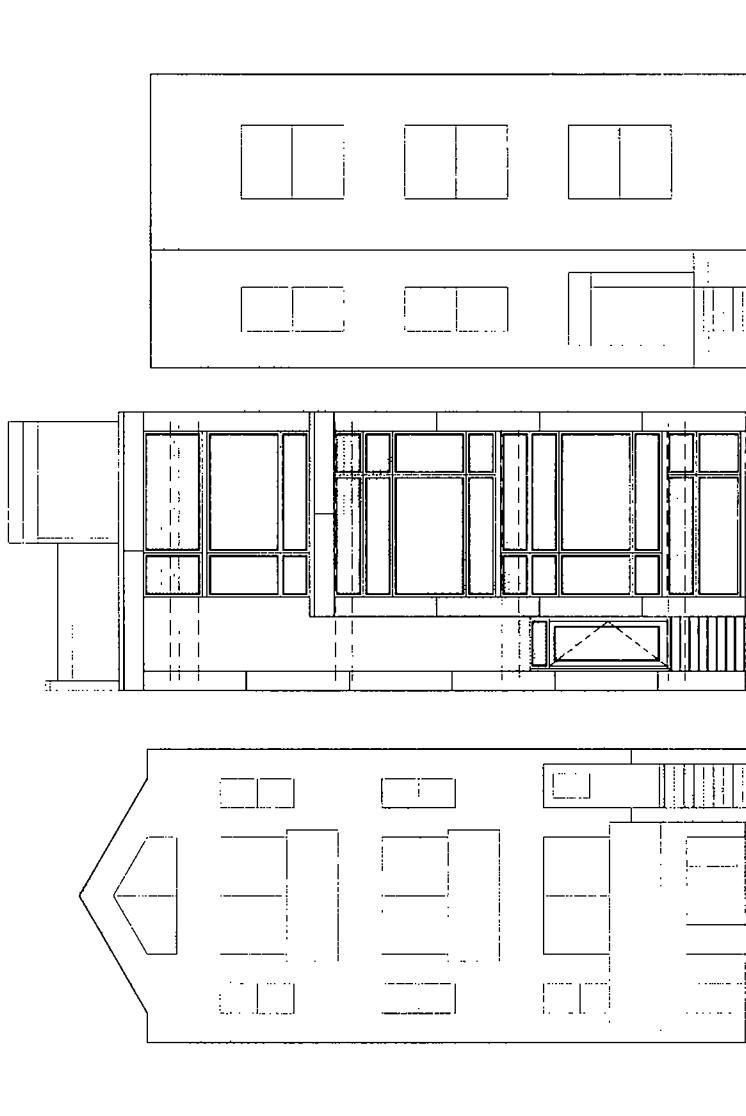

#1903

#1907

#1909

NEIGHBORING ELEVATIONS
 SCALE: 1/8" = 1'-0"

FINAL FOR PUBLICATION