



Office of the Chicago City  
Clerk



O2011-8733

Office of the City Clerk

City Council Document Tracking Sheet

<b>Meeting Date:</b>	10/5/2011
<b>Sponsor(s):</b>	Burke, Edward M. (14)
<b>Type:</b>	Ordinance
<b>Title:</b>	Issuance of permit(s) for sign(s)/signboard(s) at 4928 S Kedzie Ave
<b>Committee(s) Assignment:</b>	Committee on Zoning, Landmarks and Building Standards


BE IT ORDAINED BY THE CITY COUNCIL OF THE CITY OF CHICAGO:

SECTION 1. That the Commissioner of Buildings is hereby authorized and directed to issue a sign permit to Integrity Sign Co., 18621 S 81<sup>st</sup> Ave, Tinley Park Il 60487, for the erection of a sign/signboard over 24 feet in height and/ or over 24 feet in height and/or over 100 sq.ft. (in area of one face) at 4928 S Kedzie Ave, Chicago Il 60632, with the dimensions, height and sq.ft. area:

Dimensions: length 32 feet 6 Inches; height, 3 feet 6 Inches  
Height Above Grade / Roof to top of Sign: 12 feet  
Total Square Foot Area: 114 Square Feet

Such a sign will comply with all applicable provisions of TITLE 17 of the Chicago Zoning Ordinance and all other applicable provisions of the Municipal Code of the City of Chicago governing the construction and maintenance of outdoor signs, signboards and structures

4928 South Kedzie Avenue

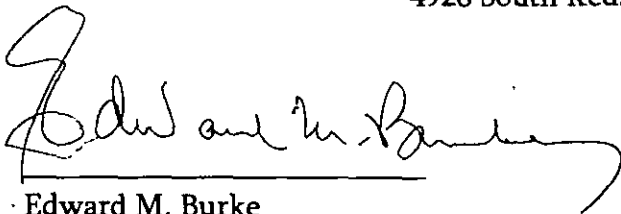A handwritten signature in black ink, appearing to read "Edward M. Burke", written over a horizontal line.

Edward M. Burke  
Alderman, 14<sup>th</sup> Ward



CITY OF CHICAGO

# DEPARTMENT OF BUILDINGS

## Sign Permit Application

APPROVAL NUMBER	APPLICATION NUMBER 100410200	ANNUAL FEE	WORK CODE	DRAWINGS ATTACHED <input type="checkbox"/> YES <input type="checkbox"/> NO
-----------------	---------------------------------	------------	-----------	--

DATE OF APPLICATION	09/08/2011		
ADDRESS OF SIGN	4928 S KEDZIE AVE, 60632-		
BUILDING	ORIGINAL PERMIT NUMBER		
TYPE OF PERMIT	NEW CONSTRUCTION (SIGN)		
PAYER OF ANNUAL INSPECTION	ELLIS, LEW 123 S FRONT ST MEMPHIS, TN 38103 (323)319-1639		
SIGN MANUFACTURER	SIGN RESOURCE		
ADDRESS WHERE SIGN CAN BE SEEN PRIOR TO ERECTION			
TICKET NUMBER	REINSPECTION CONTROL NUMBER		
TYPE OF SUPPORT FOR SIGN	BUILDING		
SIGN BOARD SUPPORT MEMBERS	STEEL		
ANNUAL FEE	_____		
CONSTRUCTION FEE	200 00	Check # for Zoning	
1017 B FEE	_____		
TOTAL FEE	200 00	Check # for DCAP	
AMOUNT PAID	200 00		
BALANCE DUE	_____		

TYPE OF SIGN						FLAT OR BOX									
LENGTH	FT.	IN	HEIGHT	FT.	IN										
	32	6		3	6										
AREA	SQ FT		WEIGHT			LBS									
	114					500									
SIGN HEIGHT ABOVE GRADE/ROOF						FT									
						12									
SHAPE OF SIGN												REGULAR			
SIGN WILL READ												AUTOZONE			
NO OF LAMPS						TOTAL WATTAGE									
31						1000									
TYPE OF LAMP												FLUORESCENT			
NO OF BALLAST/TRANSFORMERS						INPUT OF TRANSFORMERS									
CONTRACTOR WILL INSTALL						<input checked="" type="checkbox"/> FEEDERS <input checked="" type="checkbox"/> CUSTOMER LEADS									
TYPE OF SWITCH												KNIFE			
LOCATION OF SWITCH												OUTSIDE SIGN			
SIGN LOCATION												INSTALL (1) 3'6" H X 32" W INTERNALLY ILLUMINATED, SINGLE SIDED CLOUD SIGN ABOVE STORE FRONT ON EAST ELEVATION			

The undersigned certify that the statements in this application are true and correct and that all work done under the proposed permit will conform to the requirements of the Chicago Municipal Code

REG NO	E93455
ELECT CONTR	3 S SUPPLY COMPANY
ADDRESS	14650 TEAL DRIVE HOMER GLEN, IL 60491
SUPERVISOR SIGNATURE	

BOND NO	REG NO	N93888
SIGN ERECTOR	INTEGRITY SIGN CO	
ADDRESS	18621 S 81ST AVE TINLEY PARK II, 60487-	
SIGNATURE		

The permit issued on this application will authorize only signs here applied for. If other signs are to be erected they must be covered by additional permits

City of Chicago  
Rahm Emanuel, Mayor



Department of Buildings  
Michael Merchant, Commissioner


TYPE OF BUSINESS <u>COMMERCIAL</u> Other <u>RETAIL</u> Name: <u>AUTO ZONE</u> LIC # _____ Renewal Date _____	SIGN BOND REQUIRED? <input type="checkbox"/> YES COUNCIL ORDER REQUIRED <input checked="" type="checkbox"/> YES IS SPECIAL PERMISSION REQUIRED FROM CHIEF ELECTRICAL <input type="checkbox"/> YES IF YES, ATTACH LETTER OF REQUEST
Projects Over: <input checked="" type="checkbox"/> Private Property <input checked="" type="checkbox"/> Public Way Grant Permit #: _____ <input checked="" type="checkbox"/> Planned Development/Manufacturing PMD/PD# <u>411</u> Zoning District: <u>OTHER</u> Other: <u>PD411</u>	TIME STAMP
TYPE OF SIGN <input type="checkbox"/> ADVERTISING <input checked="" type="checkbox"/> ILLUMINATE <input type="checkbox"/> MOVEABLE <input checked="" type="checkbox"/> BUSINESS <input type="checkbox"/> FLASHING	
TOTAL STREET FRONTAGE OF LOT (IN FEET) _____ 200 TOTAL AREA OF NEW SIGN (SQ FT) _____ 114 TOTAL AREA OF ALL SIGNS ON LOT (SQ FT) _____ 224 HEIGHT OF SIGN ABOVE GRADE (TO TOP) _____ 15ft 6in	
DISTANCE OF CURB LINE OUTER EDGE (ft) _____ 30 DISTANCE OF STRUCTURE INNER EDGE (ft) _____ 1	SIGN CLERK _____ APPROVED FOR PERMIT _____
DISTANCE FROM (ft) A PUBLIC PARK (OVER 10 ACRES) _____ 6,000 B EXPRESSWAY (IF LESS THAN 1,000 FT) _____ C RESIDENCE DISTRICT (ADVERTISING SIGNS ONLY) _____ 1,500	REMARKS
IF REPLACEMENT SIGN OR CHANGE OF FACE, WHAT DOES THE EXISTING SIGN READ?  Original Payee: _____  Landmark Hold: <input type="checkbox"/> Status: _____	
ZONING (OFFICE USE ONLY)	

**CITY OF CHICAGO**  
**DEPARTMENT OF ZONING AND LAND USE PLANNING**  
**SIGN SITE PLAN**  
 (ALL INFORMATION MUST BE COMPLETED AND LEGIBLE)

Site Address: 4928 S. KEDZIE 1 of 2 applications

Sign Company: INTEGRITY SIGN COMPANY Rep Name: LEN YURKUS

Phone (708) 532 - 5038 EXT \_\_\_\_\_ (Below: Building, streets and location of sign on lot or structure)  
 North

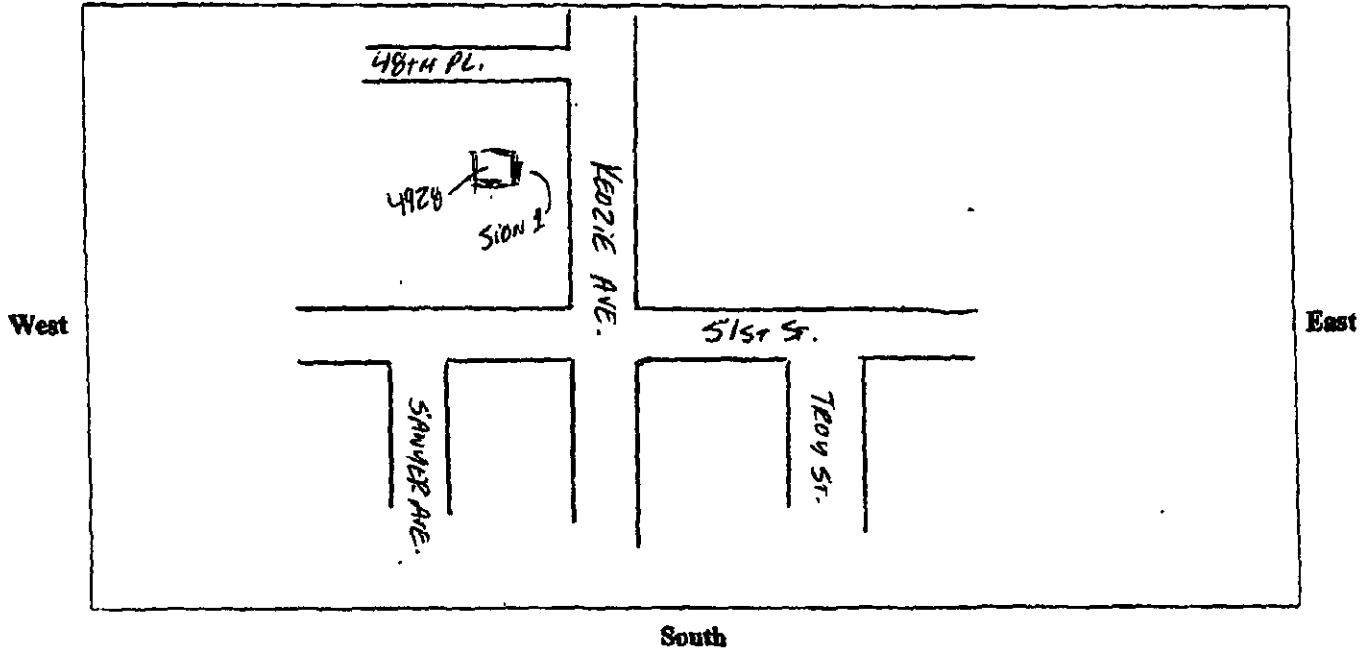

**SIGN USE:**  
 Bus. ID (On-premise)   
 Business Lic. # \_\_\_\_\_  
 Advertising (Off-premise)

**PERMIT TYPE:**  
 New Construction   
 Change of Face \_\_\_\_\_  
 Previous Permit # \_\_\_\_\_

**TYPE OF SIGN:**  
 Flat Wall   
 Freestanding   
 Awning   
 Marquee   
 High Rise Building   
 Projecting Private   
 Projecting Public Way   
 Public Way Use -Permit # \_\_\_\_\_

**SIGN CHARACTERISTICS:**  
 Non- Illuminated   
 Illuminated   
 Changing Image   
 Video Display   
 Flashing

**TOTAL SQUARE FOOTAGE:**  
 Square footage of this proposed sign 113.75  
 Gross area of all proposed signs 224  
 Area of all existing signs \_\_\_\_\_  
 (not including proposed) on Zoning Lot 0


**DISTANCE FROM:**  
 Curb Line: 30'  
 Expressway, Toll Roads or Major Route \_\_\_\_\_  
 (n/a if over 1000 ft) N/A  
 Park (over 10 acres) 6000  
 Residential Zone 1500  
 Existing Off-premise on same side of street: \_\_\_\_\_

Signature: [Handwritten Signature]  
 (Revised 4/10)

Date: 9-9-11

# AutoZone


NIGHT ILLUMINATION VIEW

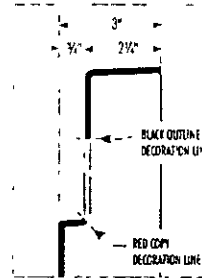

DETAIL A



DETAIL B

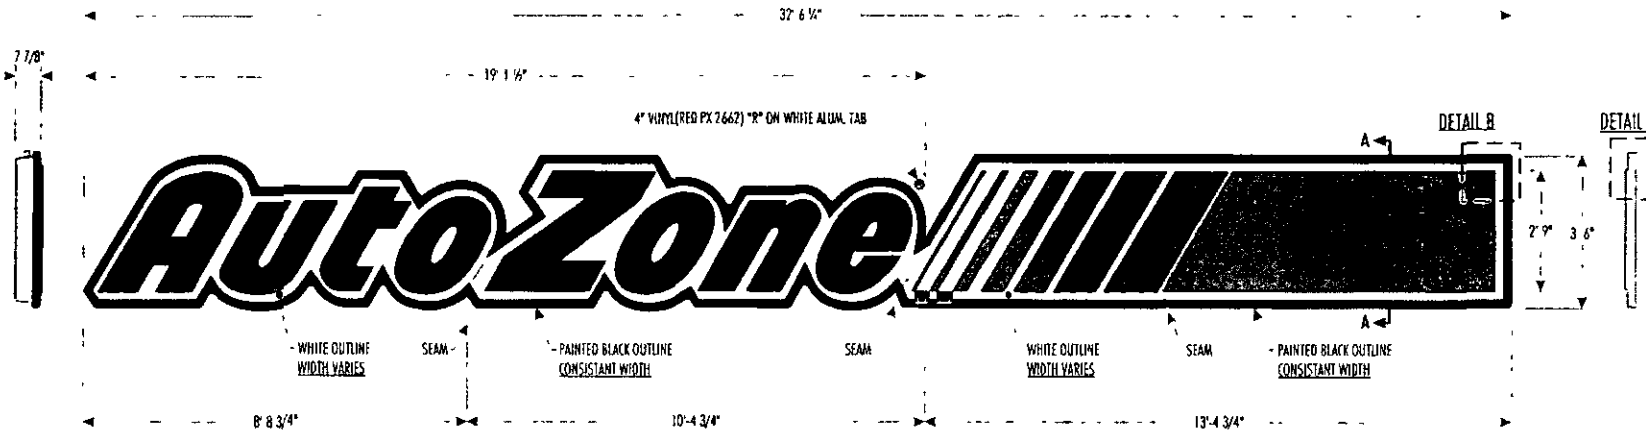

SIDE VIEW

FRONT VIEW  
SCALE 3/8" = 1'-0"

SECTION A-A

**Sign Resource**  
 6135 Cimarron Blvd. Maywood CA 95270  
 800 423 4283 Fax 925 560 7143  
 Website www.signresource.com

REVISION HISTORY			
NO.	DATE	BY	REASON
1	12/20/07	MP	UPDATES
REVISION DESCRIPTION			
1	12/27/07	MP	UPDATED GRAPHIC
2	12/27/07	MP	GENERAL REVISION

PARTS LIST	
ITEM	DESCRIPTION
APMS 485 RED	
APMS 165 ORANGE	
CBBLACK	
OWHITE	

- (MATERIAL LIST)
- 1.50" POLYCARBONATE PAN FORM/ANODIZED FACE
  - 1.77" FORMED S9910 KORAD ABS BACK/WHITE
  - SECOND SURFACE DECORATION

NOTE: BLACK OUTLINE TO KEEP CONSISTANT WIDTH AROUND FACE BORDER  
 WHITE OUTLINE WIDTH VARIES TO ACCOMMODATE AUTOZONE COPY

GENERAL NOTES

- TEXT FINISH (UNLESS NOTED)
- GRAPHICS +/- 1/8" - FACE SIZE +/- 1/16" +/- 1/4"
- CABINET +/- 1/8" - VINYL OVERLAP +/- 1/8" +/- 1/16"
- ALL COPY LEVEL UNLESS NOTED OTHERWISE
- VIEWING DISTANCE 25 TO 50' UNLESS NOTED OTHERWISE
- PMS COLOR CALIBRATION REQUIRES USE OF SPECTRAL MICH SYSTEM
- NO SUBSTITUTION OR MATERIAL SUBSTITUTION WITHOUT ECR
- ALL ELECTRICAL SIGNS TO COMPLY WITH US AB


DESCRIPTION			
42" AUTOZONE CLOUD SIGN w/RIGHT STRIPES			
PROCESS	COLOR	DETAILS	OTHER INFO
DESIGNED BY	UNL21011		
BY	R. GILREATH		
LOCATION	AUTOZONE		
DATE	01 22 2008		
PROJECT NO.	AZ42NCARB	REV	B 1 OF 1

We warrant that the materials and workmanship shown on this drawing are in accordance with the specifications and standards of the industry. 



P. O. Box 548 - Hayward CA 90270  
 800 423-4283 - 323 771-2098 - Fax 323 560-7143  
 Website: www.signsource.net


REV	DESCRIPTION	DATE	BY
A	INITIAL DRAWING RELEASE	12/11/07	CL
B	ACTUAL MEASURED AMPS	12/18/07	CL
C	ACCESS COVERS TO MOUNTING HOLES	01/16/08	CL
D	ADD SECOND PAGE @ ANGLE PATTERN	02/26/08	CL
F	ADDED 14 GA. WIRE ONLY NOTE	11/24/08	VA

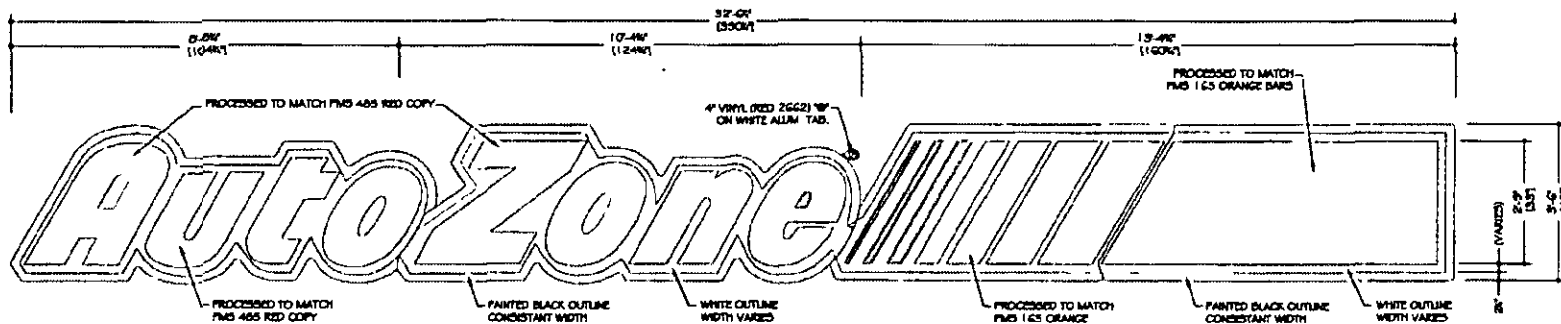


FACE LAYOUT  
SCALE: 3/8"=1'-0"

NOTE FOR ELECTRICAL WIRING  
USE 14 GA. WIRE ONLY

ALL SCREW FASTENERS FROM FACE TO  
FORGED BACK MUST BE AT TOP & BOTTOM

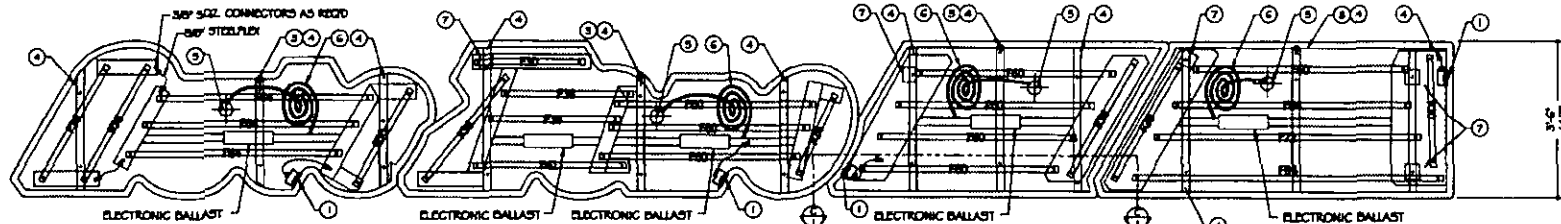

LAMPING LAYOUT  
SCALE: 3/8"=1'-0"

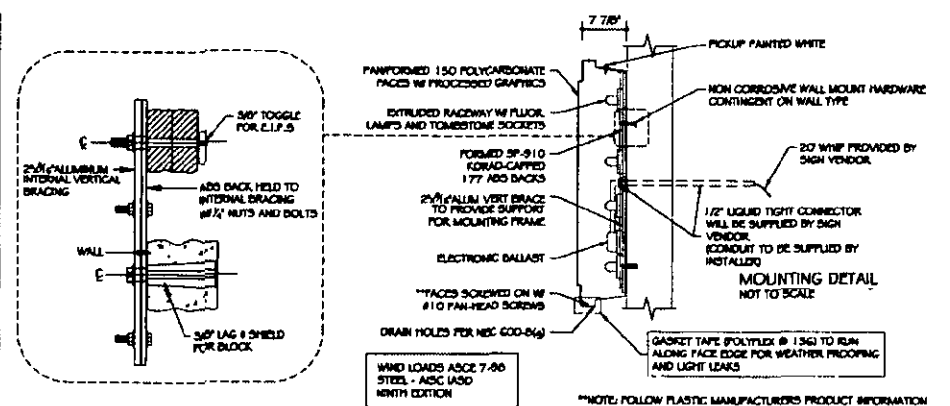


SQUARE FOOTAGE  
TOTAL: 113.82 SQ. FT. W/ SQUARE BOX  
TOTAL: 106.7426 SQ. FT. W/ SECTION BOX

KEY NOTES


1. VISIBLE DISCONNECT SWITCH EXACT LOCATION CONTINGENT UPON UL REQUIREMENTS
2. PICKUP LOCATION FOR 1/2" EYE BOLT
3. MOUNTING RECESS, SEE DETAIL, ALUMINUM INTERNAL VERTICAL BRACING.
4. LOCATION OF ELECTRICAL
5. 20" WHP
6. SMALL REMOVABLE RACEWAY COVERS FOR ACCESS TO MOUNTING HOLES

WINDLOADS	BOLT QTY FOR SECTION	BOLT SIZE SPECS.
100 MPH	4	3/8" x 2 1/2" (MIN.) LAG BOLTS*
180 MPH	6	3/8" x 2 1/2" (MIN.) LAG BOLTS*
150 MPH	6	3/8" x 2 1/2" (MIN.) LAG BOLTS*

\*NOTE: FOR CONCRETE BLOCK APPLICATIONS, USE NON-CORROSIVE EXPANDING SHELDOS. MIN. 2" ENBEDDED INTO STRUCTURAL BLOCKING PER SECTION

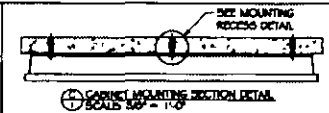

UNIT WEIGHTS:  
 8TH STRIPE - 120 LBS  
 7-1 STRIPE - 120 LBS  
 AUTO\* - 120 LBS  
 ZONE\* - 120 LBS

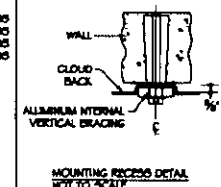


COLORS:  
 CLOUD BACKS - WHITE  
 FACE OUTLINE - PAINTED BLACK  
 AUTOZONE - PROCESSED TO MATCH PMS 485 RED  
 STRIPES - PROCESSED TO MATCH PMS 1163 ORANGE  
 COPY BACKGROUND - WHITE  
 \* - MATCH PMS 485 RED  
 SEE FACE DETAIL FOR CONFIGURATION

AUTO\* CABINET (292 WATTS)  
 (1) F30T12 DHO FLUORESCENT LAMP  
 (2) F36T12 DHO FLUORESCENT LAMPS  
 (3) P64T12 DHO FLUORESCENT LAMPS  
 (6) PAIR - TOMBSTONE SOCKETS  
 15' FT. OF 1 1/4" EXT. ALUM. RACEWAY  
 (1) ASB-2040-46-E BALLAST - 4.10 AMPS EACH  
 (2) 60 AMPS - MEASURED DRAWN AMPS)

ZONE\* CABINET (396 WATTS)  
 (1) F30T12 DHO FLUORESCENT LAMP  
 (1) F36T12 DHO FLUORESCENT LAMP  
 (3) F36T12 DHO FLUORESCENT LAMPS  
 (1) F42T12 DHO FLUORESCENT LAMP  
 (3) P60T12 DHO FLUORESCENT LAMPS  
 (5) PAIR - TOMBSTONE SOCKETS  
 15' FT. OF 1 1/4" EXT. ALUM. RACEWAY  
 (1) ASB-2040-46-E BALLAST - 4.10 AMPS EACH  
 (1) ASB-1232-24-E BALLAST - 2.95 AMPS EACH  
 (3) 20 AMPS - MEASURED DRAWN AMPS)

1-7 BAR CABINET (292 WATTS)  
 (1) F36T12 DHO FLUORESCENT LAMP  
 (4) P60T12 DHO FLUORESCENT LAMPS  
 (5) PAIR - TOMBSTONE SOCKETS  
 10' FT. OF 1 1/4" EXT. ALUM. RACEWAY  
 (1) ASB-2040-46-E BALLAST - 4.10 AMPS EACH  
 (2) 10 AMPS - MEASURED DRAWN AMPS)

8TH BAR CABINET (292 WATTS)  
 (1) F30T12 DHO FLUORESCENT LAMP  
 (1) F36T12 DHO FLUORESCENT LAMP  
 (1) P60T12 DHO FLUORESCENT LAMP  
 (1) F72T12 DHO FLUORESCENT LAMP  
 (1) F84T12 DHO FLUORESCENT LAMP  
 (6) PAIR - TOMBSTONE SOCKETS  
 15' FT. OF 1 1/4" EXT. ALUM. RACEWAY  
 (1) ASB-2040-46-E BALLAST - 4.10 AMPS EACH  
 (2) 70 AMPS - MEASURED DRAWN AMPS)

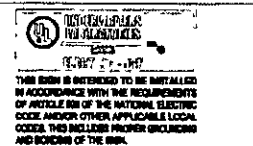

THIS SIGN IS INTENDED TO BE INSTALLED IN ACCORDANCE WITH THE REQUIREMENTS OF ARTICLE 610 OF THE NATIONAL ELECTRIC CODE AND/OR OTHER APPLICABLE LOCAL CODES. THIS INCLUDES PROPER GROUNDING AND BONDING OF THE SIGN.

Volts	Phase	Current	Draw by	Date
120 AC	2	20 AMP	C ITD	12/11/07

42" AUTO ZONE ILLUMINATED CLOUD SIGN - STRIPES ON RIGHT

Sign Size	Stripes Load	Sheet	Page
NOTED	30 PSF	AUTO ZONE	1 OF 2
Part Number	Drawing No.	Sheet	Rev.
AZ42NCARB	AZ42NCARB		E

This document reflects trade secrets and confidential business information, and may not be further published, or disseminated in any manner without the prior written approval of Signsource. All rights reserved, including patent, trademark and copyright.




P.O. Box 549 - Maywood CA 90270  
 800 423-4283 - 323 771-2096 - Fax 323 560-7143  
 Website: www.signsource.net


**LEGEND**  
 • 3/8" INSTALLATION  
 ⊙ 7/8" ELECTRICAL

SECTIONS OF SIGNAGE TO BE INSTALLED TO FIT SNUG TOGETHER, DO NOT LEAVE ANY GAPS BETWEEN SECTIONS. If you have any problems with patterns during installation, call Lisa Cunningham at 323-319-1676 or 800-423-4283 ext 3306.

Note: These are the ABS backs of the cloud sign sections and represent how the ABS backs should look once they have been mounted to the wall after using the installation pattern provided. The gaps that are visible between each section will not be seen once the polycarbonate face section has been installed.

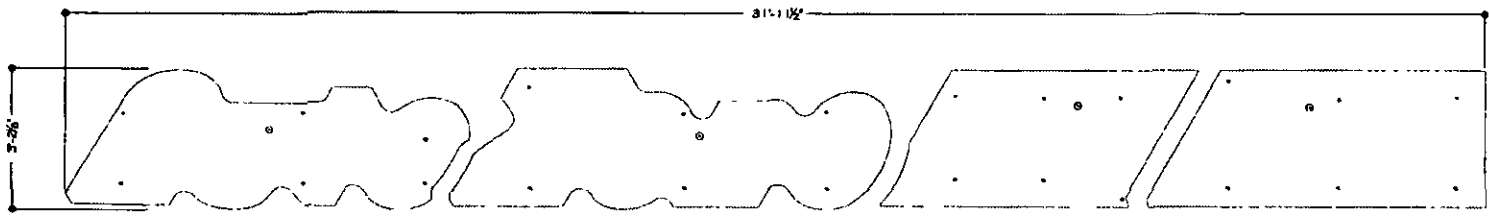

INSTALL AND ELECTRICAL LAYOUT

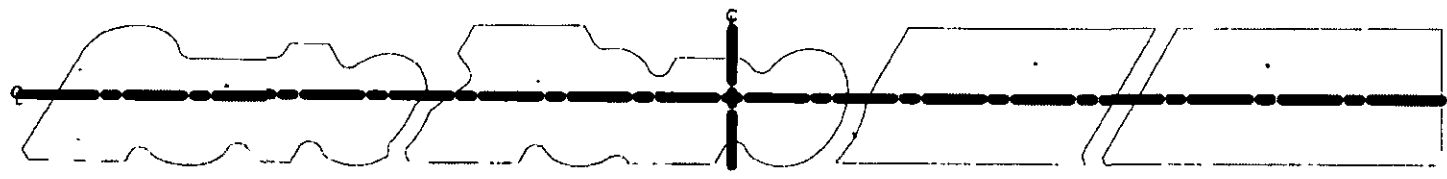

INSTALL PATTERN

Usage	Circle	Current	Drawn By	Date
120 AC			C ITD	12/11/07
Description				Checked By
42" AUTO ZONE ILLUMINATED CLOUD SIGN - STRIPES ON RIGHT				~
Sign Size	Signage Type	Client	Page	
NOTED	30 PSF	AUTO ZONE	2 OF 2	
Part Number	Drawing No.	Rev		
AZ42NCARB	AZ42NCARB	E		