



# City of Chicago



O2020-5697

Office of the City Clerk

## Document Tracking Sheet

<b>Meeting Date:</b>	11/16/2020
<b>Sponsor(s):</b>	Waguespack (32)
<b>Type:</b>	Ordinance
<b>Title:</b>	Grant(s) of privilege in public way for Bulley & Andrews
<b>Committee(s) Assignment:</b>	Committee on Transportation and Public Way

ORDINANCE  
BULLEY & ANDREWS  
Acct. No. 7450 - 1  
Permit No. 1146957

*Be It Ordained by the City Council of the City of Chicago:*

SECTION 1. Permission and authority are hereby given and granted to BULLEY & ANDREWS, upon the terms and subject to the conditions of this ordinance to maintain and use, as now constructed, five (5) Caisson(s) under the public right-of-way adjacent to its premises known as 1755 W. Armitage Ave.

Said Caisson(s) at N. HERMITAGE AVENUE measure(s):

One (1) at one point six seven (1.67) foot in length, and point five (.5) feet in width for a total of point eight four (.84) square feet.

One (1) at two point nine two (2.92) feet in length, and one point five eight (1.58) foot in width for a total of four point six one (4.61) square feet.

One (1) at three (3) feet in length, and one point four two (1.42) foot in width for a total of four point two six (4.26) square feet.

One (1) at two point nine two (2.92) feet in length, and one point five eight (1.58) foot in width for a total of four point six one (4.61) square feet.

One (1) at two point two five (2.25) feet in length, and one point zero eight (1.08) foot in width for a total of two point four three (2.43) square feet.

The location of said privilege shall be as shown on prints kept on file with the Department of Business Affairs and Consumer Protection and the Office of the City Clerk.

Said privilege shall be constructed in accordance with plans and specifications approved by the Department of Planning and Development and Department of Transportation (Office of Underground Coordination).

This grant of privilege in the public way shall be subject to the provisions of Section 10-28-015 and all other required provisions of the Municipal Code of Chicago.


The grantee shall pay to the City of Chicago as compensation for the privilege #1146957 herein granted the sum of four hundred (\$400.00) per annum in advance.

A 25% penalty will be added for payments received after due date.


The permit holder agrees to hold the City of Chicago harmless for any damage, relocation or replacement costs associated with damage, relocation or removal of private property caused by the City performing work in the public way.

Authority herein given and granted for a period of five (5) years from and after 09/24/2020.

Alderman

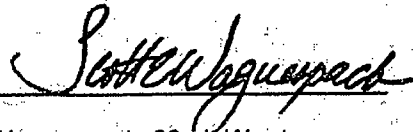

Scott Waguespack 32nd Ward

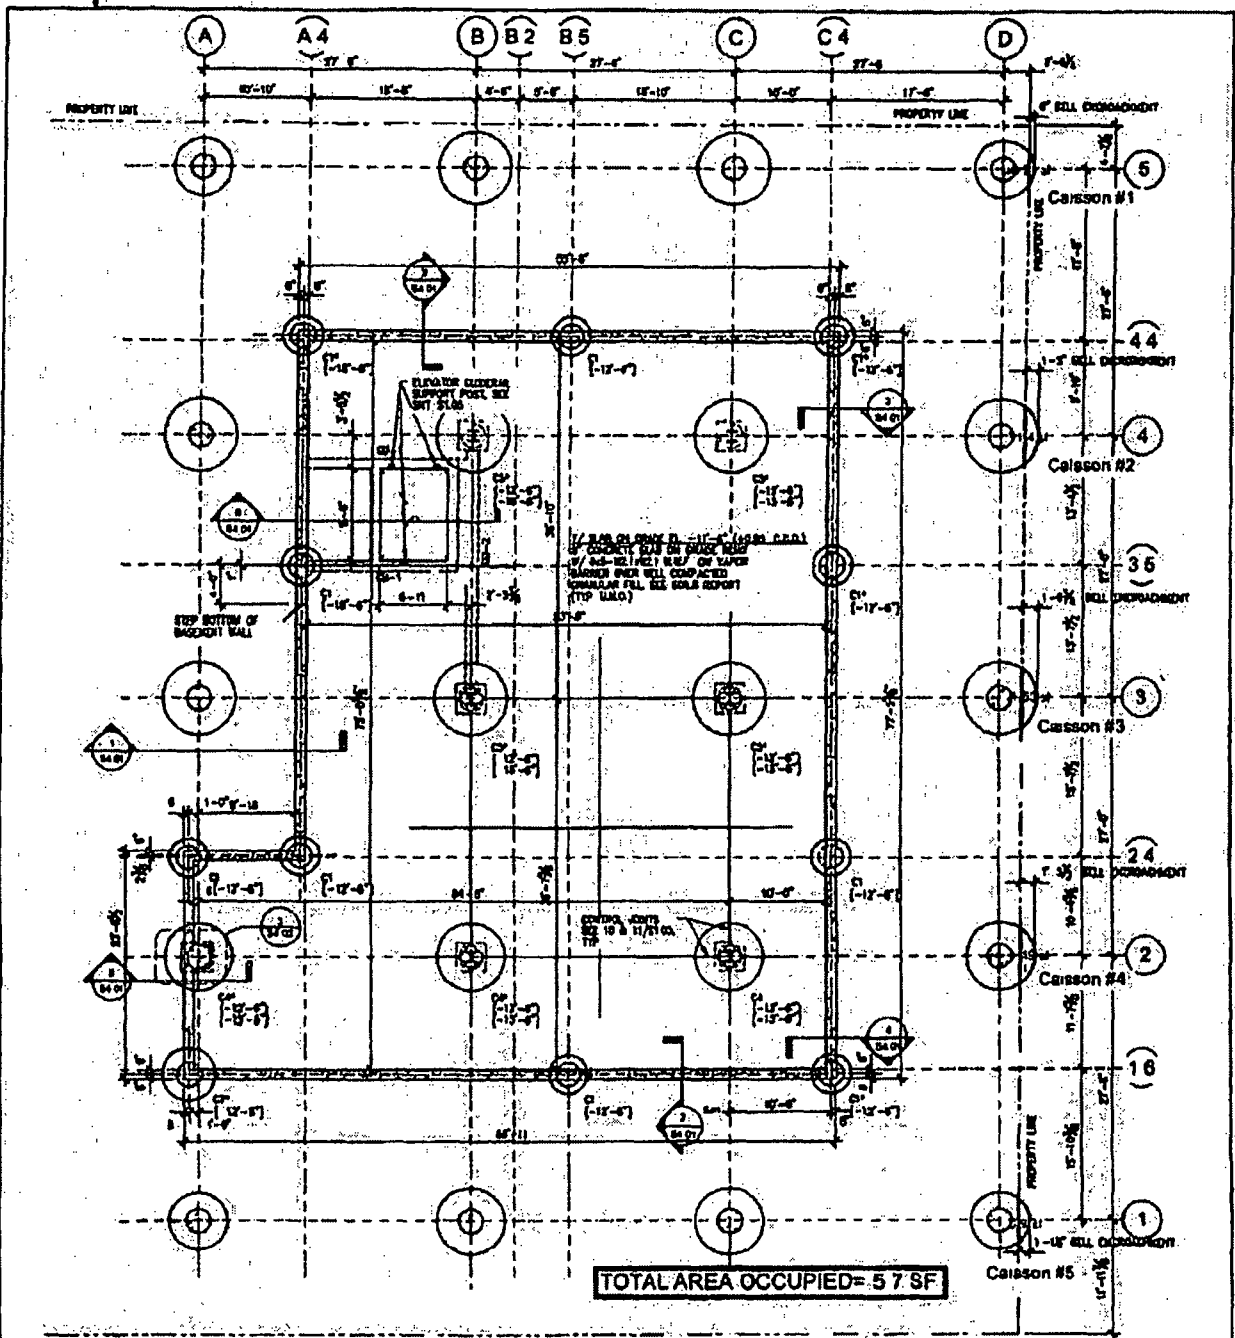

<b>1 00 BASEMENT LEVEL / FOUNDATION PLAN</b>			<b>1/8" = 1'-0"</b>		
<b>CSA</b> CS Associates, Inc. 4532 West 103rd Street Oak Lawn IL 60453 Phn (708) 422-5306 Fax (708)422-3982			Project <b>Bulley &amp; Andrews</b> Headquarters 1755 W Armitage Ave		Drawing Title <b>00 BASEMENT LEVEL /</b> <b>FOUNDATION PLAN</b>
			Project No Drawn By <b>RS</b> Scale <b>N A</b>		Date <b>05/29/2015</b> Drawing No <b>SSK-01</b>
<b>REVISIONS</b>					
No	Date	Description			
▲					
▲					



Department of Business Affairs and Consumer Protection  
Small Business Center - Public Way Use Unit  
City Hall - 121 N. LaSalle Street, Room 800 • Chicago, IL 60602  
312-74-GOBIZ / 312-744-6249 • (312) 744-1944 (TTY)  
<http://www.cityofchicago.org/bacp>

**11/16/2020**

**Alderman Scott Waguespack**  
Ward # 32  
City of Chicago  
City Hall, Room 300  
121 North LaSalle Street  
Chicago, Illinois 60602

Re: An ordinance to use and maintain a portion of the public right-of-way for **five (5) caisson(s)** for **BULLEY & ANDREWS**, adjacent to the premises known as **1755 W. Armitage Ave.**.

Dear **Alderman Scott Waguespack**:

The applicant referenced above has requested the use of the public right-of-way for a **caisson(s)**. An ordinance has been prepared by the Department of Business Affairs and Consumer Protection – Small Business Center - Public Way Use Unit for presentation to the City Council. Because this request was made for properties located in your ward, as approved by you as per the attached, I respectfully request that you introduce the attached ordinance at the next City Council meeting.

If you have any questions regarding this ordinance, please contact Anthony Bertuca at (312) 744-5506.

**Department of Business Affairs and Consumer Protection**