



# City of Chicago



Or2018-565

Office of the City Clerk

## Document Tracking Sheet

|                                 |  |
|---------------------------------|--|
| <b>Meeting Date:</b>            | 10/31/2018   |
| <b>Sponsor(s):</b>              | Harris (8)   |
| <b>Type:</b>                    | Order  |
| <b>Title:</b>                   | Issuance of permits for sign(s)/signboard(s) at 10355 S<br>Woodlawn Ave - Permit No. 100784024 |
| <b>Committee(s) Assignment:</b> | Committee on Zoning, Landmarks and Building Standards  |

CITY COUNCIL  
COMMITTEE ON ZONING, LANDMARKS AND BUILDING STANDARDS

COUNCIL ORDER

RE: Approval of sign over 100 square feet in area or over 24 feet above grade

ORDERED, that the City Council hereby approves the following sign application submitted by:

Applicant\*: Pullman Community Center

(\* The Applicant is the owner of the real property or the business tenant of the real property. Do not list the sign contractor, sign erector, sign company or advertising entity in the above space.)

This Order approves the following sign in accordance with Municipal Code of Chicago Section 13-20-680:

Address of Sign: 10355 S. Woodlawn Ave. Chicago, IL 60628

Zoning District: PD-1254

DOB Sign Permit Application #: 100784024

Sign Details:

1. On-premise  OR Off-premise
2. Static sign  OR Dynamic-image display sign
3. Number of sign faces 1
4. Projecting over the public way No (Yes or No) If yes, Public Way Use #: N/A
5. Dimensions: Length 24 feet 7 inches Height 11 feet 9 inches  
Total square feet in area: 289 feet 0 inches
6. Height above grade: 34 feet 0 inches
7. Elevation (side of building or lot where the sign will be erected): North
8. Name of Sign Contractor/Erector: Landmark Signs Inc.

To be legal, such sign shall comply with all provisions of Title 17 of the Chicago Municipal Code ("Zoning Ordinance") and all other provisions of the Municipal Code governing the permitting, construction and maintenance and removal of signs and sign structures. Failure of the applicant and the applicant's successors to comply shall be grounds for invalidation or revocation of the sign permit.

Michelle Adams  
Alderman

098  
Ward

By signing this drawing, I understand that I am accepting all aspects of this drawing. I understand that I am not responsible for any errors or omissions in this drawing.

24 7'  
11'-6 1/2"

10 COPING



# PULLMAN

## COMMUNITY CENTER

Front View: 1/4" = 1'-0"

- △ ONE ELEVATION WITH ONE (1) SET OF PLEX FACE CHANNEL LETTERS and LOGOS/ INTERNALLY ILLUMINATED WITH LED'S/ WITH TRANSLUCENT VINYL ON FACES/ MOUNT FLUSH TO PRECAST BUILDING FASCIA/ WITH ONE (1) SET OF REVERSE ILLUMINATED CHANNEL LETTERS/ INTERNALLY ILLUMINATED WITH LED'S/ MOUNT TO PRECAST BUILDING FASCIA WITH 1 1/2" SPACERS
- us FACES = 3/16" #7328 WHITE ACRYLIC with 3M 3632-83 RED TRANSLUCENT VINYL TRIMCAP = 2" JEWELITE PAINTED TO MATCH PANTONE 193 C RED
- 4" RETURNS = .063" ALUMINUM PAINTED TO MATCH PANTONE 193 C RED ILLUMINATION = WHITE LED'S
- bank FACES = 3/16" #7328 WHITE ACRYLIC with 3M 3630-8666 BLUE TRANSLUCENT VINYL TRIMCAP = 2" JEWELITE PAINTED TO MATCH PANTONE 2748 C BLUE
- 4" RETURNS = .063" ALUMINUM PAINTED TO MATCH PANTONE 2748 C BLUE ILLUMINATION = WHITE LED'S
- LOWER COPY FACE & RETURNS = M1AP BLACK ILLUMINATION = WHITE LED'S

DATE: 09/13/18  
DRAWN BY: J. B. BERNETT  
CHECKED BY: J. B. BERNETT  
DATE: 09/13/18

### City of Chicago Permit Drawing

| Sign Type                   | Channel Letters |
|-----------------------------|-----------------|
| Overall Size:               | 11'-6" x 74'-7" |
| Square Footage:             | 285 S.F.        |
| Approx. Weight:             | 450 lbs         |
| Volt/Ampere Load:           | 7.7A @ 110V AC  |
| Branch Circuit(s) Required: | 1               |
| Lamps:                      | LED             |
| Watts:                      | 924.00          |
| Power Supplies:             | 7               |

### 2018 ELECTRICAL CODE

Landmark group

7820 Industrial Avenue  
Chicago, IL 60630  
Phone 312.702.8577  
Fax 312.702.4259


PRINT #  
RB-24629-1CPN  
RANDY BENNETT  
LSC SALES REPRESENTATIVE

08/24/18  
DATE

PULLMAN COMMUNITY CENTER  
CLIENT NAME

10355 S. WOODLAWN AVE.  
CHICAGO, IL  
JOB LOCATION

AS NOTED  
SCALE  
DRAWN BY  
CHECKED BY  
DATE  
I. CHANGE SPECS  
09/13/18 JL

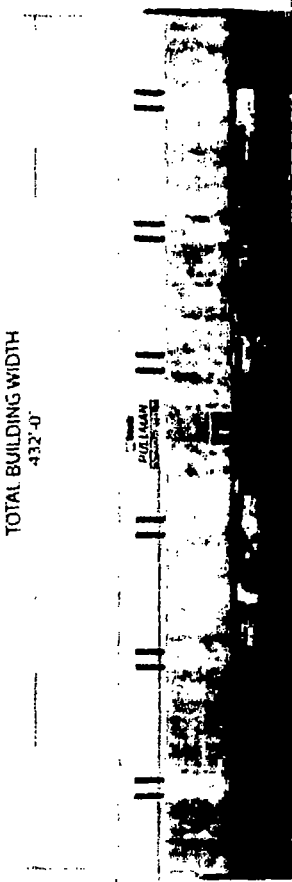

THIS DRAWING IS THE PROPERTY OF...  
IT IS TO BE USED ONLY FOR THE PROJECT...  
FOR THE RECORD OF THIS OFFICE.

NORTH ELEVATION Render - N.T.S.