



City of Chicago



O2017-8832

Office of the City Clerk

Document Tracking Sheet

Meeting Date:	12/13/2017
Sponsor(s):	Burnett (27)
Type:	Ordinance
Title:	Grant(s) of privilege in public way for Goose Island Beer Co.
Committee(s) Assignment:	Committee on Transportation and Public Way

ORDINANCE
GOOSE ISLAND BEER COMPANY
Acct. No. 309521 - 1
Permit No. 1130462

Be It Ordained by the City Council of the City of Chicago:

SECTION 1. Permission and authority are hereby given and granted to GOOSE ISLAND BEER COMPANY, upon the terms and subject to the conditions of this ordinance to construct, install, maintain and use one (1) Bicycle Rack(s) on the public right-of-way adjacent to its premises known as 1800 W. Fulton St..

Said Bicycle Rack(s) at W Fulton St measure(s):

One (1) at twenty (20) feet in length, and seven (7) feet in width for a total of one hundred forty (140) square feet.

The location of said privilege shall be as shown on prints kept on file with the Department of Business Affairs and Consumer Protection and the Office of the City Clerk

Said privilege shall be constructed in accordance with plans and specifications approved by the Department of Planning and Development and Department of Transportation (Division of Project Development).


This grant of privilege in the public way shall be subject to the provisions of Section 10-28-015 and all other required provisions of the Municipal Code of Chicago.


The grantee shall pay to the City of Chicago as compensation for the privilege #1130462 herein granted the sum of zero (\$.00) per annum in advance.

A 25% penalty will be added for payments received after due date.


The permit holder agrees to hold the City of Chicago harmless for any damage, relocation or replacement costs associated with damage, relocation or removal of private property caused by the City performing work in the public way.

Authority herein given and granted for a period of five (5) years from and after Date of Passage.

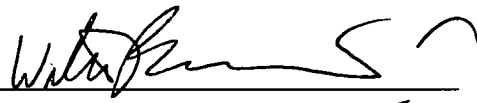
Alderman 
Walter Burnett Jr. 27th Ward

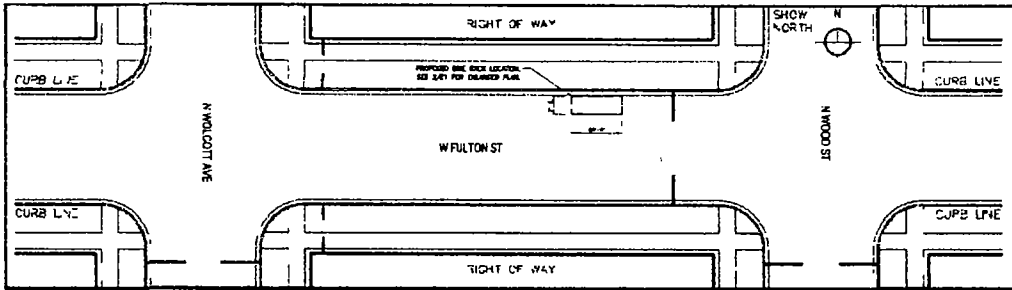

1 SITE PLAN
SCALE 1/16" = 1'-0"

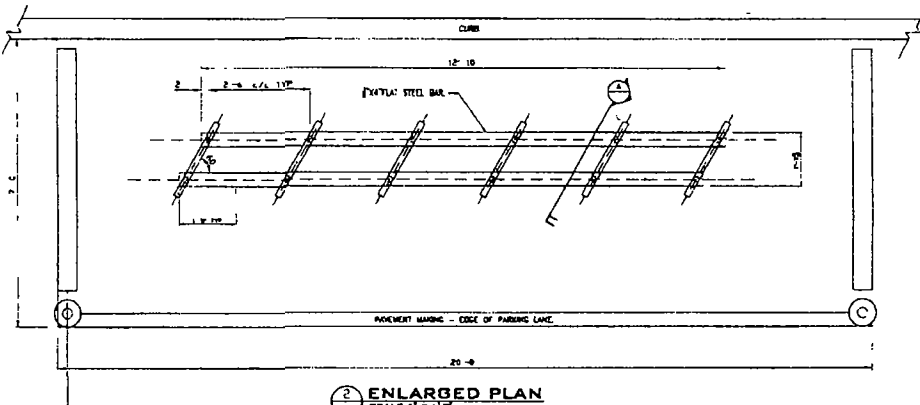

2 ENLARGED PLAN
SCALE 1" = 1'-0"

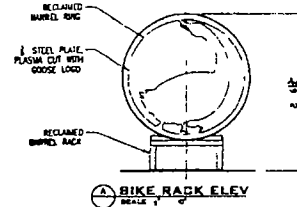

DE WOODRUFF & ASSOCIATES, INC.
 100 N. WOODRUFF ST., SUITE 100
 CHICAGO, ILL. 60611
 TEL: (773) 442-1100
 FAX: (773) 442-1101
 WWW.DWAF.COM

PROJECT: _____
 CLIENT: _____
 DATE: _____
 SHEET NO.: _____
 SHEET TOTAL: _____

SHEET TITLE: _____
 SCALE: _____
 DRAWN BY: _____
 CHECKED BY: _____
 APPROVED BY: _____

SHEET NO. 1 OF 10