



City of Chicago



O2016-7473

Office of the City Clerk

Document Tracking Sheet

Meeting Date:	10/5/2016
Sponsor(s):	Reilly (42)
Type:	Ordinance
Title:	Awning(s) for Shophouse Southeast Asian Kitchen
Committee(s) Assignment:	Committee on Transportation and Public Way

ORDINANCE
SHOPHOUSE SOUTHEAST ASIAN KITCHEN
Acct. No. 398805 - 1
Permit No. 1124054

Be It Ordained by the City Council of the City of Chicago:

SECTION 1. Permission and authority are hereby given and granted to SHOPHOUSE SOUTHEAST ASIAN KITCHEN, upon the terms and subject to the conditions of this ordinance to construct, install, maintain and use two (2) Awning(s) projecting over the public right-of-way adjacent to its premises known as 24 E. Jackson Blvd..

Said Awning(s) at E. Jackson Blvd measure(s):

Two (2) at fifteen point nine two (15.92) feet in length, and eight (8) feet in width for a total of two hundred fifty-four point seven two (254.72) square feet.

The location of said privilege shall be as shown on prints kept on file with the Department of Business Affairs and Consumer Protection and the Office of the City Clerk.

Said privilege shall be constructed in accordance with plans and specifications approved by the Zoning Department - Signs.

This grant of privilege in the public way shall be subject to the provisions of Section 10-28-015 and all other required provisions of the Municipal Code of Chicago.

The grantee shall pay to the City of Chicago as compensation for the privilege #1124054 herein granted the sum of one hundred (\$100.00) per annum in advance.


A 25% penalty will be added for payments received after due date.

The permit holder agrees to hold the City of Chicago harmless for any damage, relocation or replacement costs associated with damage, relocation or removal of private property caused by the City performing work in the public way.

Authority herein given and granted for a period of five (5) years from and after Date of Passage.

Alderman _____

Brendan Reilly 42nd Ward

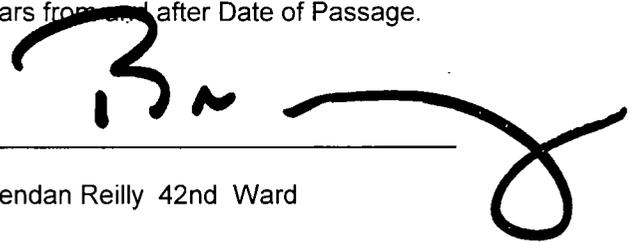A large, stylized handwritten signature in black ink, appearing to read 'B. Reilly', is written over the signature line and extends to the right.

ADCON

Advertising Concepts Inc
 3725 Canal Drive
 Fort Collins CO 80524
 970 484 3637
 www.adconsigns.com
We warrant our signs, banners, and other outdoor advertising only when properly installed and maintained. We do not warrant any other advertising or other signs, banners, or other outdoor advertising.

Shop Drawing for
ShopHouse
 Webbs & Jackson

Sign Type _____ Awning
 Date _____ June 2, 2018
 Drawn by _____ Tracy K.
 Account Manager _____ Kristi H.
 Project Manager _____ JCH
 Design Estimate # _____ 28241
 File Name _____ Awning Permits 10

Client Approval

Signature _____


NOTE: Please advise of any changes or cost of the work before starting. We do not guarantee any liability for any damage to the building, and other things will be added to the cost of the work.

Approved
 Approved As Noted
 Revise And Resubmit


Project Mgr. Approval _____ Date _____
 Account Mgr. Approval _____ Date _____
 PLO Mgr. Approval _____ Date _____

Revision Notes

Seg. No. 4
 WO No. 1506031
 Rev. No. 0
 Date 09-20-18
 By JLS
 Sheet No. 2.0

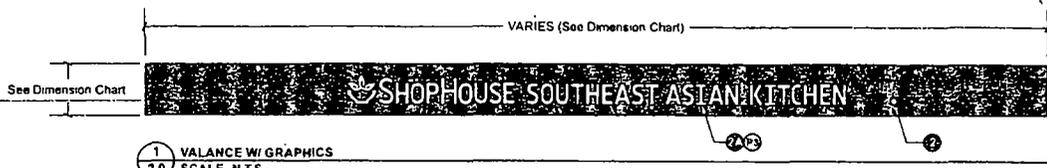

1 VALANCE W/ GRAPHICS
 2.0 SCALE N T S

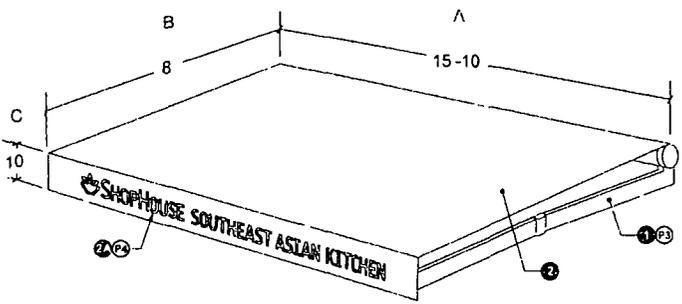

2 AWNING DIMENSIONS TYP
 2.0 SCALE N T S

DIM CHART	AWNING B1	AWNING B2
A	15 10	15 10
B	8 0	8 0
C	0 10	0 10

SPECS FOR (2) NON-ILLUMINATED RETRACTABLE AWNINGS

- AWNING TYPE=Retractable mansard w/ open ends and floppy valance
- 1 FRAME= Eastern Awning Systems Sunflex Lateral Awning
 - 2 COVER= Black Sunbrella firestst fabric
 - 2A VALANCES= Two removable/interchangeable valances per awning
- MOUNTING= All details T&D

SPECS FOR (2) REMOVABLE VALANCES

- 2A IMPRINTED VALANCES= Quantity (2) Display graphic - C Paint on fabric valance
- 2B BLANK VALANCES= Quantity (2)

COLOR SPECIFICATIONS

- 2B P T M MAP Black VERIFY
- 2A P T M MAP White

ADCON

Advertising Concepts Inc
 3725 Canal Drive
 Fort Collins CO 80524
 970 484 3637
 www.adconsigns.com
This drawing is the property of ADCON and is not to be reproduced or used in any way without the written consent of ADCON. All rights reserved.

Shop Drawing for
ShopHouse
 Wabash & Jackson

Sign Type _____ Awning
 Date June 2, 2016
 Drawn by Troy K.
 Account Manager Kristi M.
 Project Manager J. D.
 Design Estimate # 20741
 File Name AWNING SIGN

Client Approval

Approved
 Approved As Noted
 Revise And Resubmit

Production Mgr Approval _____ Date _____


Project Mgr Approval _____ Date _____

Account Mgr Approval _____ Date _____

AD Mgr Approval _____ Date _____

Revision Notes

Seq No 1,3,4
 WO No 1506031
 Rev No 0
 SHEET NO 1-1

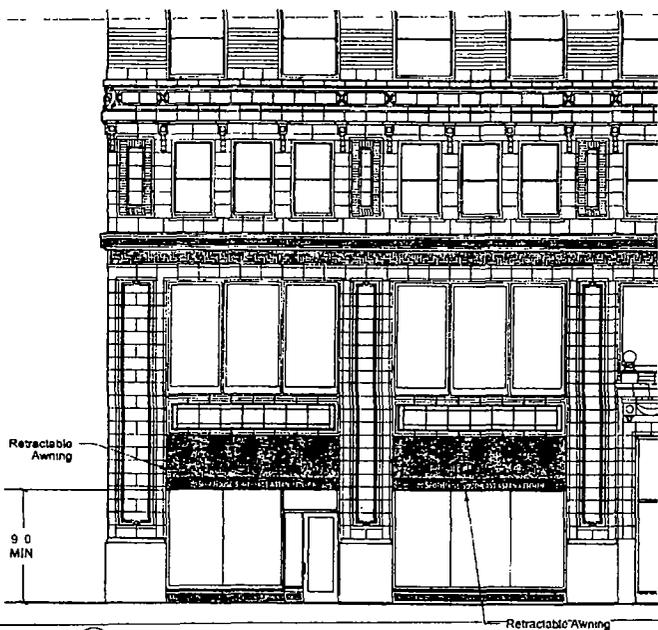

1 SOUTH ELEVATION
 11 SCALE 1/8" = 1'-0"