



Office of the Chicago City  
Clerk



O2011-8268

Office of the City Clerk

City Council Document Tracking Sheet

<b>Meeting Date:</b>	10/5/2011
<b>Sponsor(s):</b>	Reilly, Brendan (42)
<b>Type:</b>	Ordinance
<b>Title:</b>	Grant(s) of Privilege in Public Way for BHLDN - light fixtures
<b>Committee(s) Assignment:</b>	Committee on Transportation and Public Way

ORDINANCE  
BHLDN  
Acct No 366429 - 1  
Permit No 1098143

*Be It Ordained by the City Council of the City of Chicago.*

SECTION 1 Permission and authority are hereby given and granted to BHLDN, upon the terms and subject to the conditions of this ordinance to construct, install, maintain and use four (4) Light Fixture(s) projecting over the public right-of-way adjacent to its premises known as 8 E Walton St

Said Light Fixture(s) at E Walton measure(s)

Four (4) at point six six ( 66) feet in length, two (2) feet in width and fifteen point five (15 5) feet above grade level

The location of said privilege shall be as shown on prints kept on file with the Department of Business Affairs and Consumer Protection and the Office of the City Clerk

*Said privilege shall be constructed in accordance with plans and specifications approved by the Department of Transportation (Division of Project Development)*

This grant of privilege in the public way shall be subject to the provisions of Section 10-28-015 and all other required provisions of the Municipal Code of Chicago

The grantee shall pay to the City of Chicago as compensation for the privilege #1098143 herein granted the sum of seventy-five (\$75 00) per annum in advance


A 25% penalty will be added for payments received after due date

The permit holder agrees to hold the City of Chicago harmless for any damage, relocation or replacement costs associated with damage, relocation or removal of private property caused by the City performing work in the public way

Authority herein given and granted for a period of five (5) years from and after Date of Passage

Alderman 

Brendan Reilly 42nd Ward

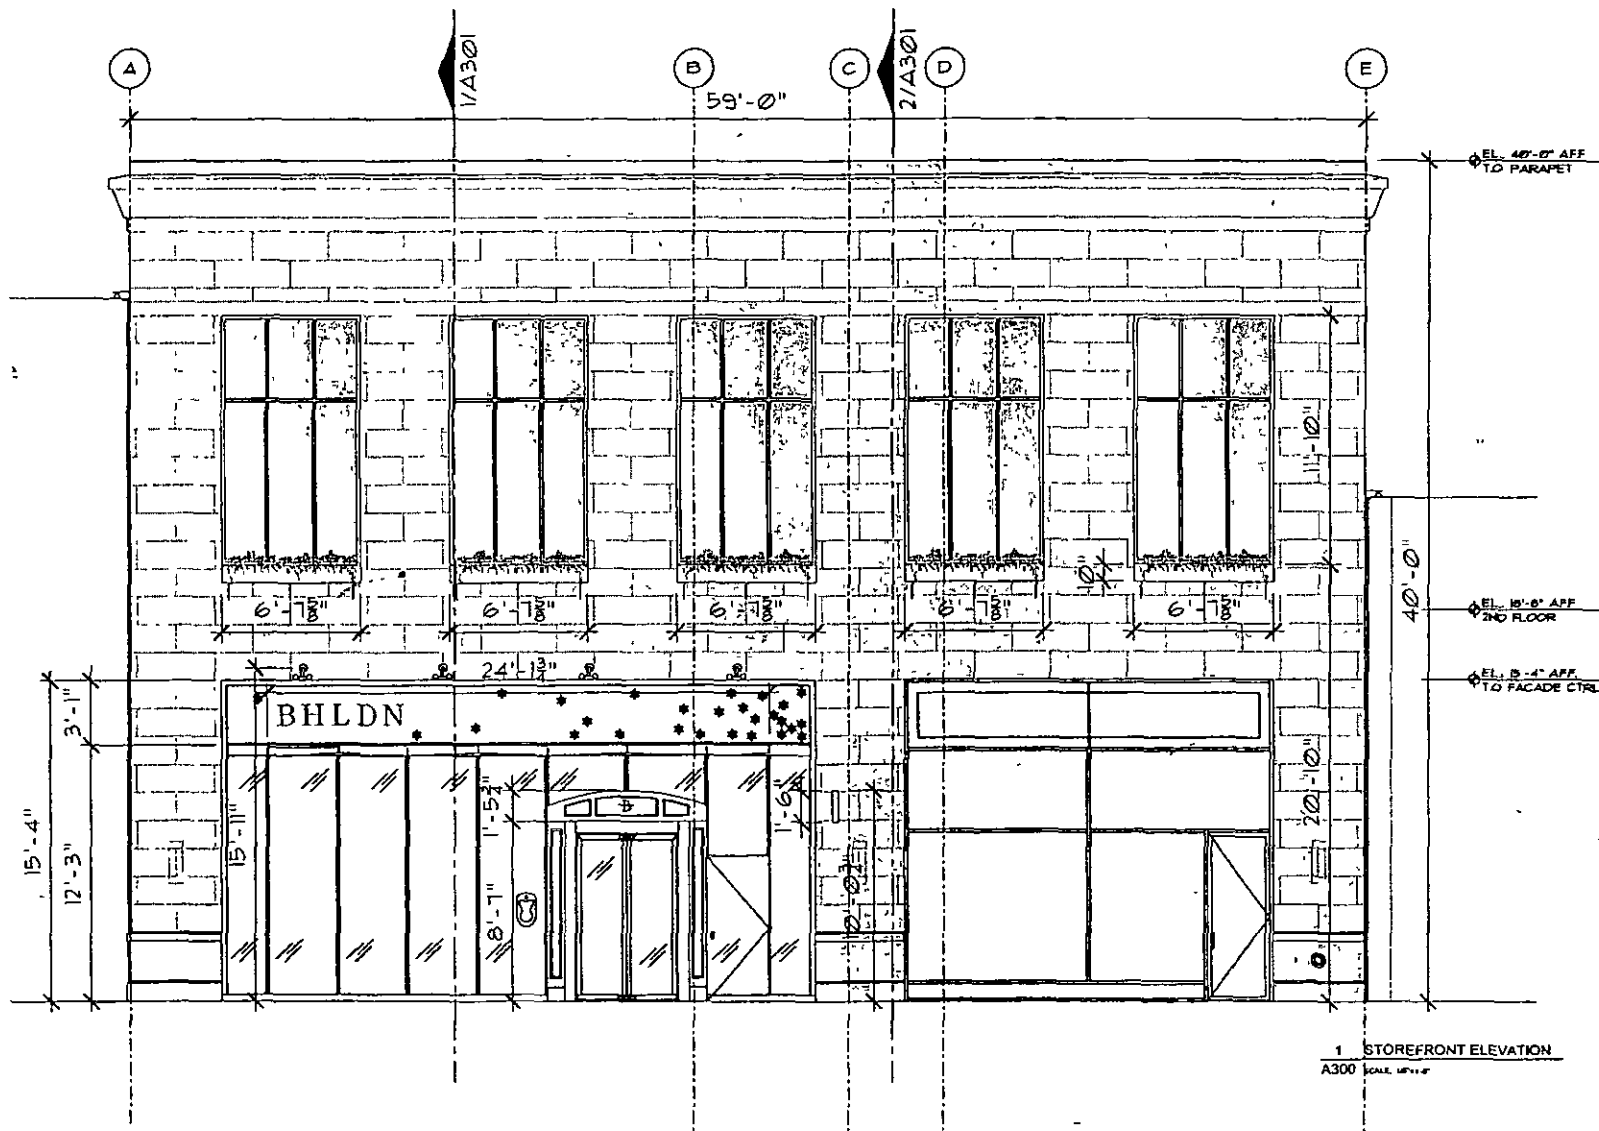

**DAVID A. LEVY  
& ASSOCIATES**  
• BUILDING & DEVELOPMENT

242 SPRINGFIELD AVENUE TEL: 312 / 444-1300  
JACKSON, ILLINOIS 62202 FAX: 312 / 444-1300

**BHLDN**

8-12 Walton St.  
Chicago, IL 60610

CONSULTANT

DRAWN BY:

ISSUE / DATE

RIGHT OF WAY SUBMITTAL  
06-20-2011

REVISION

SHEET TITLE  
**STOREFRONT  
ELEVATION**

SHEET NO.

**A300**

1 STOREFRONT ELEVATION  
A300 SCALE: 1/8" = 1'-0"