



# City of Chicago



O2015-7619

Office of the City Clerk

## Document Tracking Sheet

<b>Meeting Date:</b>	10/14/2015
<b>Sponsor(s):</b>	Smith (43)
<b>Type:</b>	Ordinance
<b>Title:</b>	Grant(s) of privilege in public way for Robert Cummings
<b>Committee(s) Assignment:</b>	Committee on Transportation and Public Way

ORDINANCE  
Robert Cummings  
Acct. No. 348661 - 1  
Permit No. 1120095

*Be It Ordained by the City Council of the City of Chicago:*

SECTION 1. Permission and authority are hereby given and granted to Robert Cummings, upon the terms and subject to the conditions of this ordinance to maintain and use, as now constructed, two (2) Fence(s) on the public right-of-way for beautification purposes adjacent to its premises known as 1443 N. Astor St..

Said Fence(s) at N. Astor Street measure(s):

One (1) at forty point eight four (40.84) feet in length, and one (1) foot in width for a total of forty point eight four (40.84) square feet. Existing fence along the parkway is approximately two (2) feet in height.

Said Fence(s) at N. Astor Street measure(s):

One (1) at fifty-four point one six (54.16) feet in length, and one (1) foot in width for a total of fifty-four point one six (54.16) square feet. Existing fence along the parkway is approximately two (2) feet in height.

The location of said privilege shall be as shown on prints kept on file with the Department of Business Affairs and Consumer Protection and the Office of the City Clerk.

Said privilege shall be constructed in accordance with plans and specifications approved by the Department of Transportation (Division of Project Development).

This grant of privilege in the public way shall be subject to the provisions of Section 10-28-015 and all other required provisions of the Municipal Code of Chicago.

The grantee shall pay to the City of Chicago as compensation for the privilege #1120095 herein granted the sum of zero (\$0.00) per annum in advance.


A 25% penalty will be added for payments received after due date.

The permit holder agrees to hold the City of Chicago harmless for any damage, relocation or replacement costs associated with damage, relocation or removal of private property caused by the City performing work in the public way.

Authority herein given and granted for a period of five (5) years, from and after 06/09/2015.

Alderman

  
Michele Smith 43rd Ward

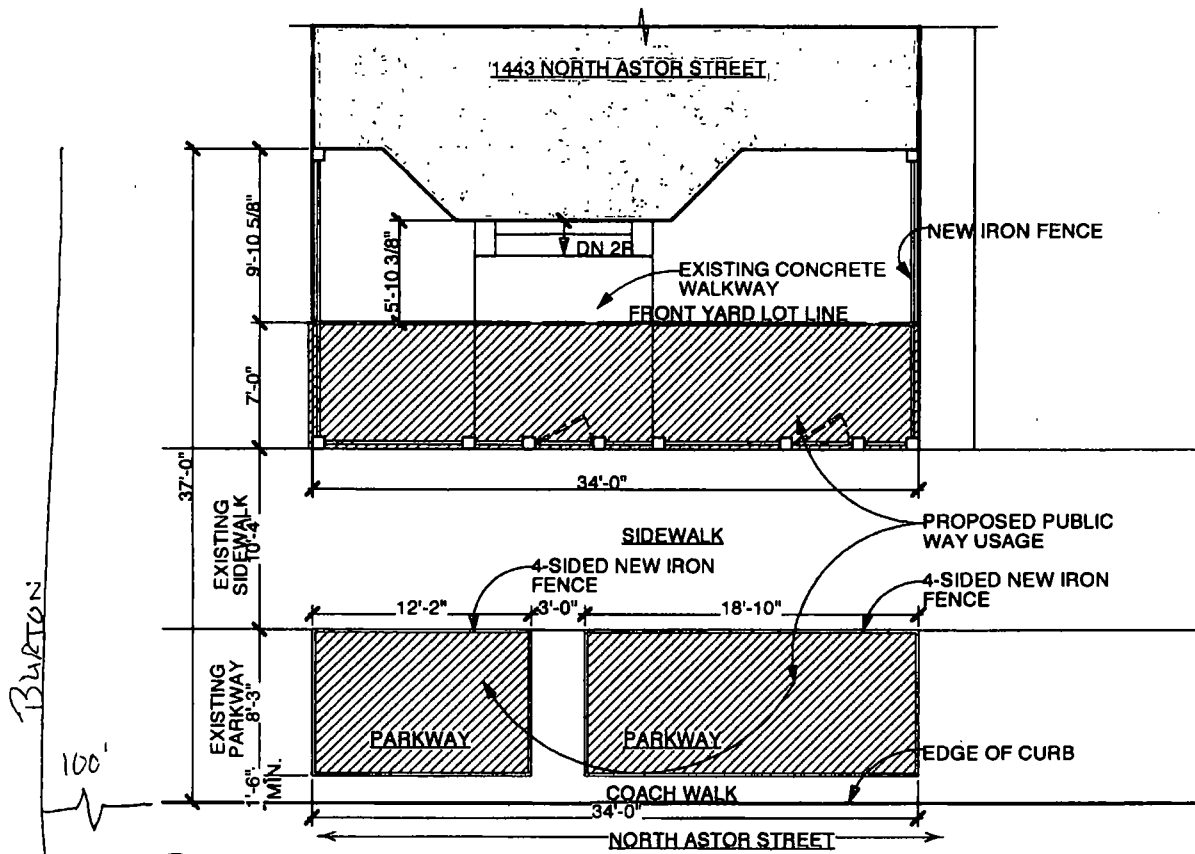

1 PARTIAL SITE PLAN  
Scale: 1/8" = 1'-0"

<b>Burns + Beyerl</b> ARCHITECTS 	Project Name	1443 NORTH ASTOR, CHICAGO, IL	Drawn By	KF	Sheet No.
	Sheet Title	PROPOSED PARKWAY FENCE DRAWINGS - PERMIT #1089266	Scale	AS NOTED	<b>FENCE 01</b>
			Date		
			Revised	02 04.2010	
			Revised		

© Copyright, Burns + Beyerl Architects, Inc