



City of Chicago



Or2018-352

Office of the City Clerk

Document Tracking Sheet

Meeting Date:	7/25/2018
Sponsor(s):	Tabares (23)
Type:	Order
Title:	Issuance of permits for sign(s)/signboard(s) at 5230 S Cicero Ave - south elevation
Committee(s) Assignment:	Committee on Zoning, Landmarks and Building Standards

2 of 2

CITY COUNCIL
COMMITTEE ON ZONING, LANDMARKS AND BUILDING STANDARDS

COUNCIL ORDER

RE: Approval of sign over 100 square feet in area or over 24 feet above grade

ORDERED, that the City Council hereby approves the following sign application submitted by:

Applicant*: FastPark & Relax

(* The Applicant is the owner of the real property or the business tenant of the real property. Do not list the sign contractor, sign erector, sign company or advertising entity in the above space.)

This Order approves the following sign in accordance with Municipal Code of Chicago Section 13-20-680:

Address of Sign: 5230 S. Cicero Ave. Chicago, IL 60638

Zoning District: B3-3

DOB Sign Permit Application #: 100773051

Sign Details:

1. On-premise OR Off-premise

2. Static sign OR Dynamic-image display sign

3. Number of sign faces 1

4. Projecting over the public way No (Yes or No) If yes, Public Way Use #: N/A

5. Dimensions: Length 19 feet 0 inches Height 6 feet 8 inches

Total square feet in area: 127 feet 0 inches

6. Height above grade: 17 feet 6 inches

7. Elevation (side of building or lot where the sign will be erected): South

8. Name of Sign Contractor/Erector: Landmark Signs, Inc.

To be legal, such sign shall comply with all provisions of Title 17 of the Chicago Municipal Code ("Zoning Ordinance") and all other provisions of the Municipal Code governing the permitting, construction and maintenance and removal of signs and sign structures. Failure of the applicant and the applicant's successors to comply shall be grounds for invalidation or revocation of the sign permit.

William Adler
Alderman


23
Ward

DESIGN: 8346 R3 PRO
DATE: 11/19/19
DRAWN BY: J. HARRIS

PROJECT:	FASTPARK
CLIENT:	FASTPARK
LOCATION:	100773051
DATE:	11/19/19
DRAWN BY:	J. HARRIS
CHECKED BY:	
DATE:	

DATE:	11/19/19
DRAWN BY:	J. HARRIS
CHECKED BY:	
DATE:	
DRAWN BY:	
CHECKED BY:	
DATE:	
DRAWN BY:	
CHECKED BY:	
DATE:	
DRAWN BY:	
CHECKED BY:	

SCALE: 1/8" = 1'-0"
DATE: 11/19/19
DRAWN BY: J. HARRIS
CHECKED BY: [Signature]
DATE: 11/19/19

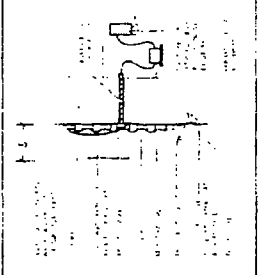


Specifications for Flush Mount Channel Letters
LED Illuminated Flush Mounted Individual Channel Letters

- 5 inch deep aluminum channel letters painted polyurethane acrylic enamel in a semi-gloss finish
- .060 thick returns
- .063 backs
- High-Performance First-Surface Translucent Vinyl Overlay
- 1" Jawsline Trimcap
- LED Illumination
- Individually flush mounted to base

- Electric to exit at the bottom of the letters
- Electrical: 120V
- Colors:
 - Acrylic: White, 3716" thick
 - Vinyl: Custom "FastPark" green to match PMS 377C as close as possible
- Trimcap and Returns: to match faces
- Also: 442 E-5 (to match PMS 377C) FastPark Green and White
- LED's: White



North Elevation

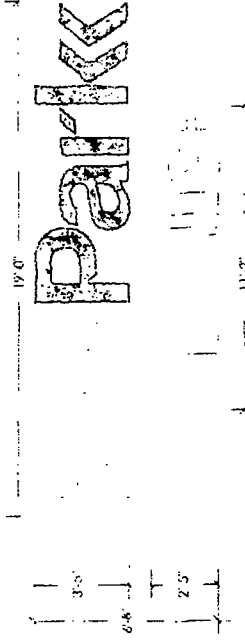

SIGN AREA CALCULATION:
FASTPARK = 8' 9" W x 19' = 123.54 SQ FT

PROJECT:	FASTPARK
CLIENT:	FASTPARK
LOCATION:	100773051
DATE:	11/19/19
DRAWN BY:	J. HARRIS
CHECKED BY:	
DATE:	
DRAWN BY:	
CHECKED BY:	
DATE:	
DRAWN BY:	
CHECKED BY:	

FABRICATOR'S NOTE
1: ELECTRIC TO EXIT AT THE BOTTOM OF THE LETTERS
2: "IP" ARE ONE CONNECTED LETTER(S).

100773051
127A