



City of Chicago



SO2018-6944

Office of the City Clerk

Document Tracking Sheet

Meeting Date:	9/20/2018
Sponsor(s):	Misc. Transmittal
Type:	Ordinance
Title:	Zoning Reclassification Map No. 5-I at 1734 N California Ave - App No. 19777T1
Committee(s) Assignment:	Committee on Zoning, Landmarks and Building Standards

ORDINANCE

BE IT ORDAINED BY THE CITY COUNCIL OF THE CITY OF CHICAGO:

SECTION 1. Title 17 of the Municipal Code of Chicago, the Chicago Zoning Ordinance, is hereby amended by changing all the C1-1 Neighborhood Commercial District symbols and indications as shown on Map No. 5-1 in the area bounded by:

a line 250.00 feet north of West Wabansia Avenue; North California Avenue; a line 225.00 feet north of West Wabansia Avenue; and the public alley next west of North California Avenue

to those of a B2-3 Neighborhood Mixed-Use District.

SECTION 2. This Ordinance shall be in force and effect from and after its passage and due publication.

Address: 1734 North California Avenue

FINAL FOR PUBLICATION

SUBSTITUTE NARRATIVE AND PLANS

1734 North California Avenue

TYPE I REGULATIONS

Narrative: The Applicant proposes to rezone the property from a C1-1 Neighborhood Commercial District to a B2-3 Neighborhood Mixed-Use District to demolish the existing improvements and construct a four-story residential building, 50.0 ft. tall containing three residential dwelling units with three off-street parking spaces.

Lot Area: 2,500 square feet

FAR: 2.50

FLOOR AREA: 6,226 square feet

MLA 833

Residential Dwelling Units 3

Height: 50 feet 0 inches

Automobile Parking: 3

Bicycle Parking: 3

Setbacks:

Front (North California Ave.): 1.5 feet

North Side: 3.0 feet


West Side: None

Rear (Alley): 21.0 feet*


* A set of plans is attached.

*Applicant will also seek an Administrative Adjustment or Variation.


FINAL FOR PUBLICATION

 


1728 N CALIFORNIA AVE

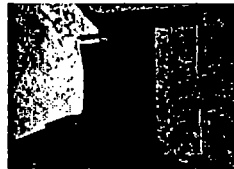

1734 N. CALIFORNIA AVE

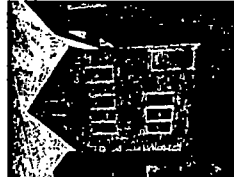


1736 N. CALIFORNIA AVE

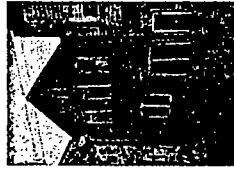


1738 N. CALIFORNIA AVE

FINAL FOR PUBLICATION

[illegible]

WARNING FROM
 D.I.G.G.E.R.
 BEFORE YOU DIG
 CALL
 1 312 744 7000

ZONING MAP

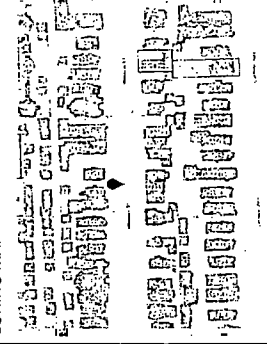

PICTURES OF NEIGHBORING BUILDINGS AND EXISTING CONDITIONS



APPENDIX A

REVISION / REVISION	DATE
1.00	08/10/2018
2.00	08/10/2018
CRAFT architecture, LLC
300 N. LaSalle St.
Chicago, IL 60610
P: 312.553.1100
F: 312.553.1101
www.craftarch.com
© 2018 CRAFT
All rights reserved.

OWNER
NEW 4 STORY, 3 UNIT,
MASONRY APARTMENT
BUILDING WITH BASEMENT
AND ATTACHED 3 CAR
MASONRY GARAGE W/
ROOF DECK
1734 N. CALIFORNIA AVE
CHICAGO, ILLINOIS 60647
PROJ. NO. 1734




DESIGNER
J.M.
DATE
08/10/2018
CITY MAP ID: 1734
PROJ. NO. 1734

GRAPHIC SCALE
1" = 10'-0"


KEY PLAN

FOURTH FLOOR & ROOF PLAN

A1.3

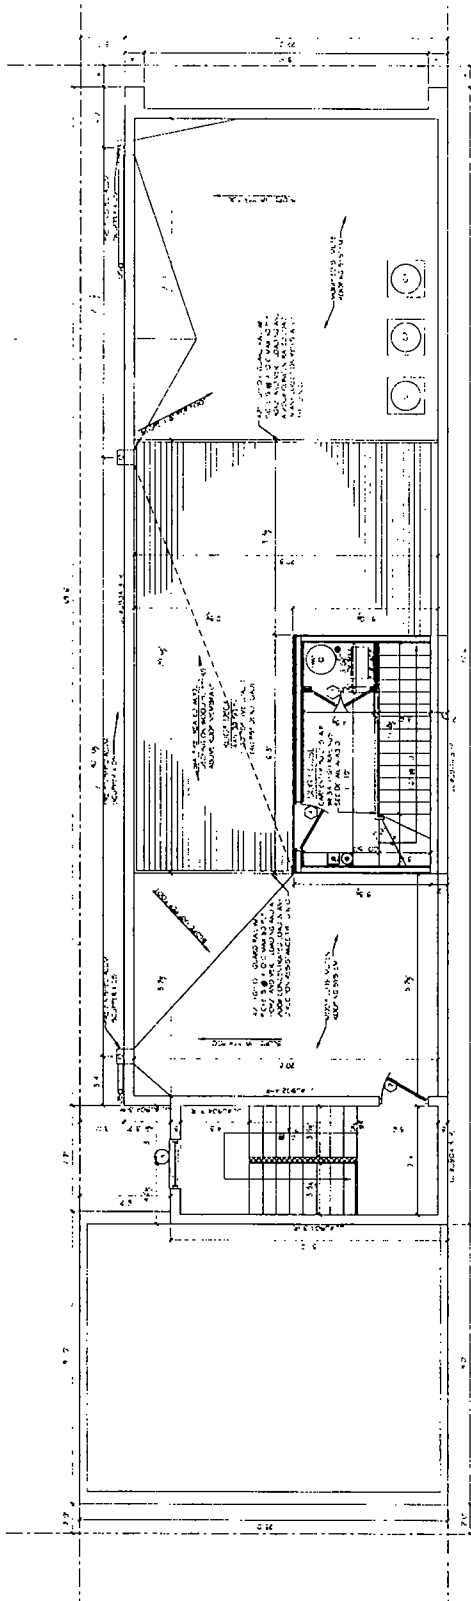

2 ROOF PLAN
TOTAL AREA: 10,000 SQ. FT.

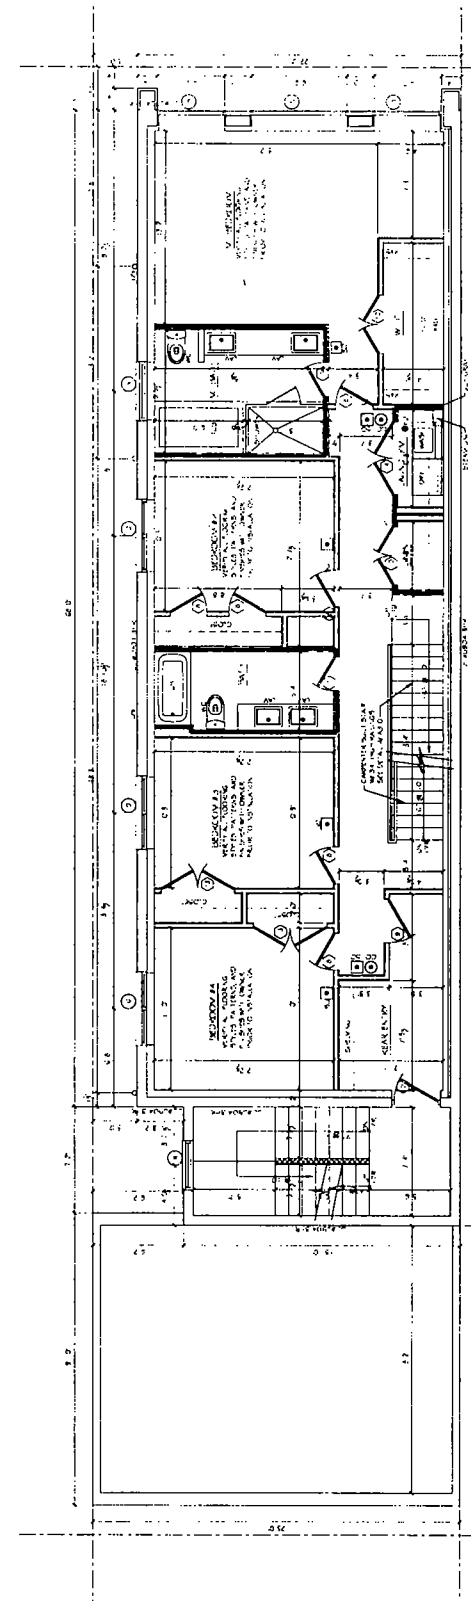

1 FOURTH FLOOR PLAN
TOTAL AREA: 10,000 SQ. FT.

FINAL FOR PUBLICATION

PROJECT NO.

DATE

PROJECT NAME



DATE

PROJECT NAME

PROJECT ADDRESS

PROJECT NUMBER

PROJECT DATE

PROJECT SCALE

PROJECT DRAWN BY

PROJECT CHECKED BY

PROJECT APPROVED BY

PROJECT DATE

PROJECT SCALE

PROJECT DRAWN BY

PROJECT CHECKED BY

PROJECT APPROVED BY

PROJECT DATE

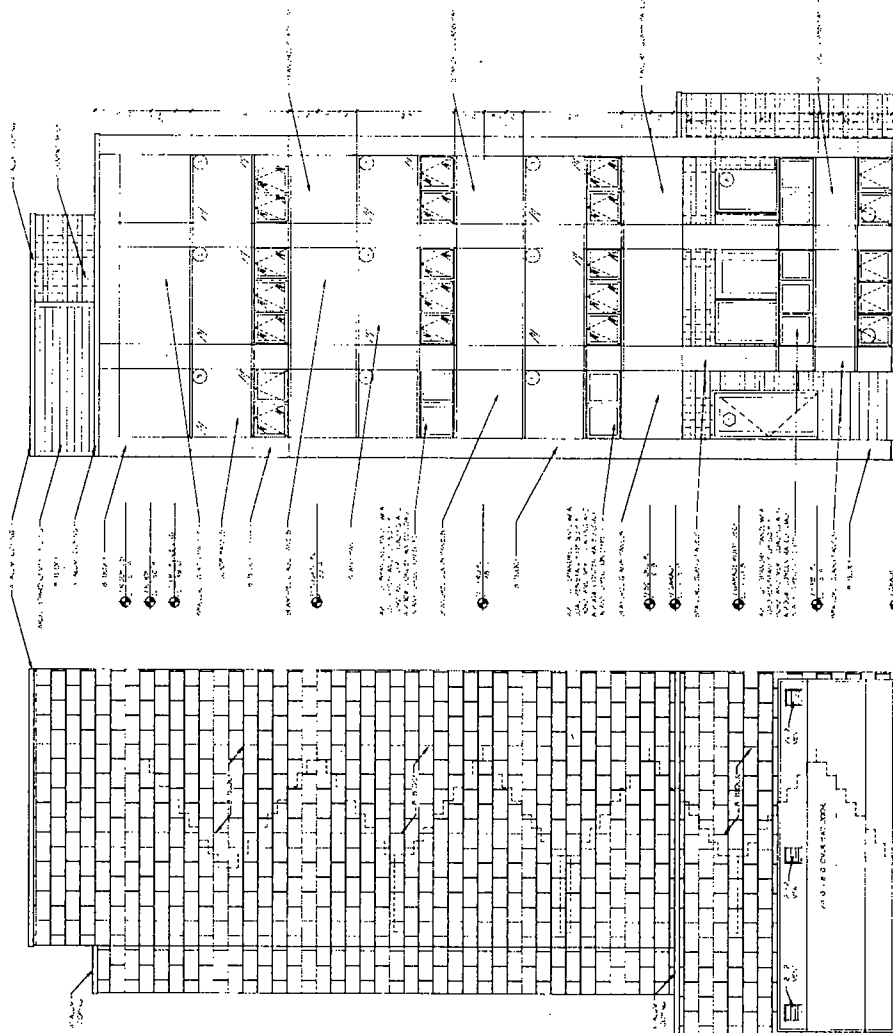

1 FRONT ELEVATION

2 REAR ELEVATION

EXTERIOR ELEVATIONS

A 2.1

FINAL FOR PUBLICATION

