



# City of Chicago



Or2019-150

Office of the City Clerk

## Document Tracking Sheet

<b>Meeting Date:</b>	4/10/2019
<b>Sponsor(s):</b>	Ervin (28)
<b>Type:</b>	Order
<b>Title:</b>	Issuance of permits for sign(s)/signboard(s) at 2315 W Ogden Ave
<b>Committee(s) Assignment:</b>	Committee on Zoning, Landmarks and Building Standards

CITY COUNCIL  
COMMITTEE ON ZONING, LANDMARKS AND BUILDING STANDARDS

COUNCIL ORDER

RE: Approval of sign over 100 square feet in area or over 24 feet above grade

ORDERED, that the City Council hereby approves the following sign application submitted by:

Applicant\*: McDonald's

(\* The Applicant is the owner of the real property or the business tenant of the real property. Do not list the sign contractor, sign erector, sign company or advertising entity in the above space.)

This Order approves the following sign in accordance with Municipal Code of Chicago Section 13-20-680:

Address of Sign: 2315 W. Ogden Ave. Chicago, IL 60608

Zoning District: C1-2

DOB Sign Permit Application #: 100801562

Sign Details:

1. On-premise X OR Off-premise     

2. Static sign X OR Dynamic-image display sign     

3. Number of sign faces 2

4. Projecting over the public way No (Yes or No) If yes, Public Way Use #: N/A

5. Dimensions: Length 18 feet 7 inches Height 15 feet 0 inches


Total square feet in area: 279 feet 0 inches

6. Height above grade: 24 feet 0 inches


7. Elevation (side of building or lot where the sign will be erected): West

8. Name of Sign Contractor/Erector: Identity Services, LLC

To be legal, such sign shall comply with all provisions of Title 17 of the Chicago Municipal Code ("Zoning Ordinance") and all other provisions of the Municipal Code governing the permitting, construction and maintenance and removal of signs and sign structures. Failure of the applicant and the applicant's successors to comply shall be grounds for invalidation or revocation of the sign permit.

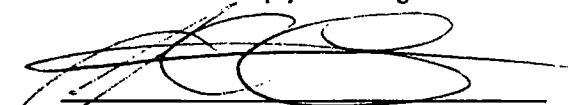  
Alderman


28  
Ward

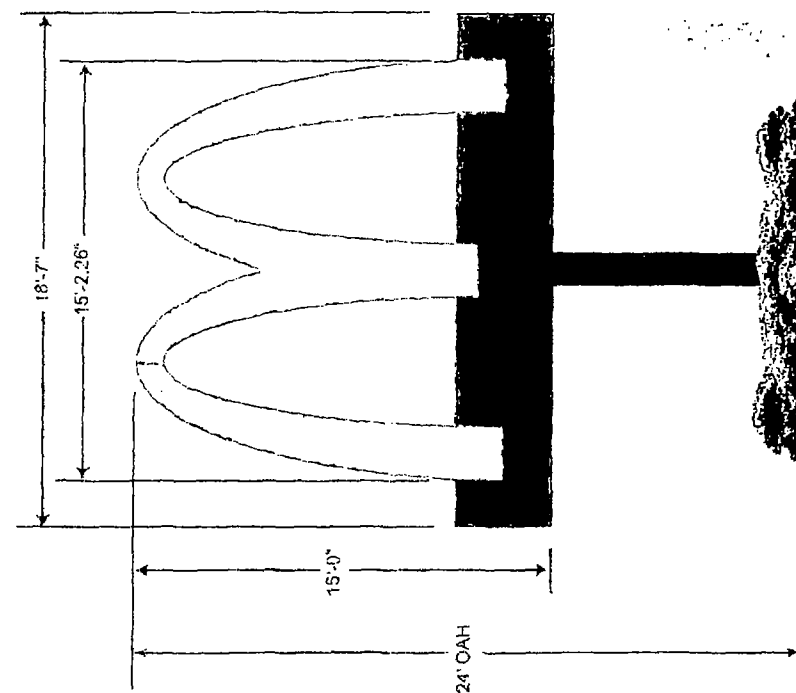

NG15 ROAD SIGN @ 24' OAH

Sign: 14.5 Amps 120 Volts  
 Power Supply: (7) Aglight dual input, 150 watt power supply  
 #PSJ700-150W-100-277V-20

Sign section weight:  
 Interior arch quarter: 720 lbs  
 Exterior arch quarter: 645 lbs  
 Keystone: 2,453 lbs

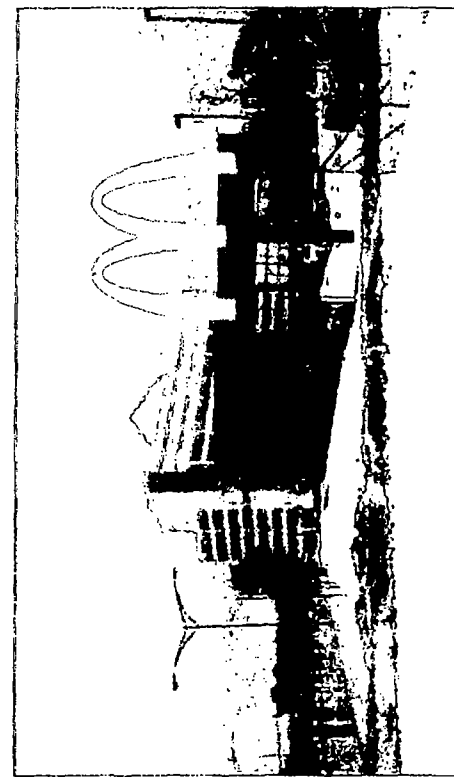

West Elevation

This Document is owned by, and the information contained in it is proprietary to, Identity Services, LLC. By request, we will the information, drawings it to any other party, nor reproduce this document without the prior written consent of Identity Services, LLC. Further, we agree to immediately return documents upon request of Identity Services, LLC.

© Copyright 2019 by Identity Services, LLC



1125 N. Halsted Avenue, Addison, IL 60101  
 www.identityservices.com

PROJECT:

Asdonalds  
 2315 W. Ogden Avenue  
 Chicago, IL

CUSTOMER APPROVAL:

AUTHORIZED SIGNATURE

DATE

LANDLORD APPROVAL:

AUTHORIZED SIGNATURE

DATE

REPRESENTATIVE

APP: PJA

AUTHORIZED SIGNATURE

DRAWING NO.

DATE

SCALE

SHEET #

DESIGN ORDER #

FILE NAME

REVISIONS:

1

2


3

4

5

6




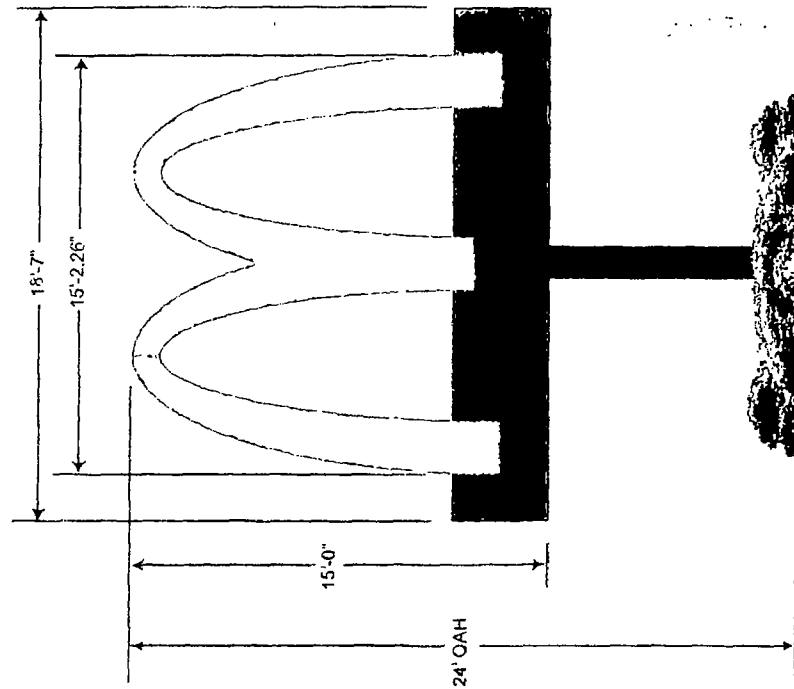

NG15 ROAD SIGN @ 24' OAH

Sign: 14.5 Amps 120 Volts  
Power Supply: (7) Aquilight dual input, 1500 watt power supply  
#FS0700-150W-100-277V-20

Sign section weight:  
Interior arch quarter: 720 lbs  
Exterior arch quarter: 645 lbs  
Keystone: 2,453 lbs

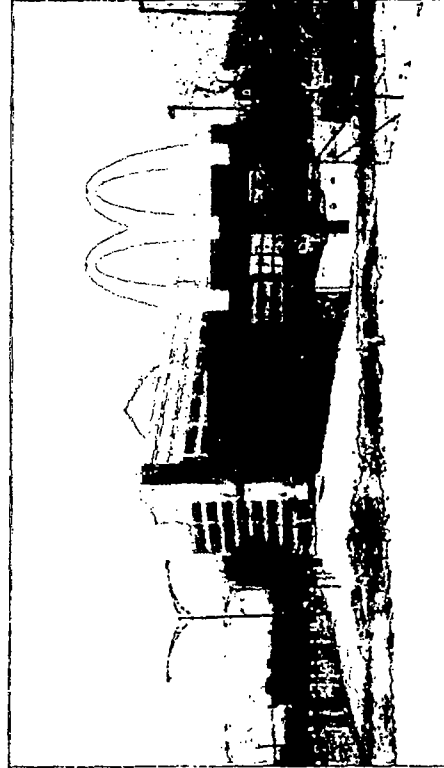

West Elevation

This Document is owned by, and the information contained within is proprietary to Identity Services LLC. By copyright law and the holder agrees not to use the information, disclosure to any third party, nor reproduce this document without the prior written consent of Identity Services LLC. Holder also agrees to immediately return design and upon request of Identity Services LLC.

© Copyright 2019 by Identity Services, LLC



100 W. Hubbard Avenue, Addison, IL 60101  
www.identityservices.com

PROJECT:

ASBURNHURD

2315 W. Ogden Avenue  
Chicago, IL

CUSTOMER APPROVAL:

AUTHORIZED SIGNATURE

DATE

LANDLORD APPROVAL:

AUTHORIZED SIGNATURE

DATE

REPRESENTATIVE

ART/PA

AUTHORIZED SIGNATURE

DRAWN BY: BCM

DATE: 1/28/19

SCALE: 1/4" = 1'

SHEET #: 2 of 4

DESIGN ORDER #: 19-0129

FILE NAME: MCD19-0129

REVISIONS:

1

2

3


4

5

6



UL Listed for use in a sign application

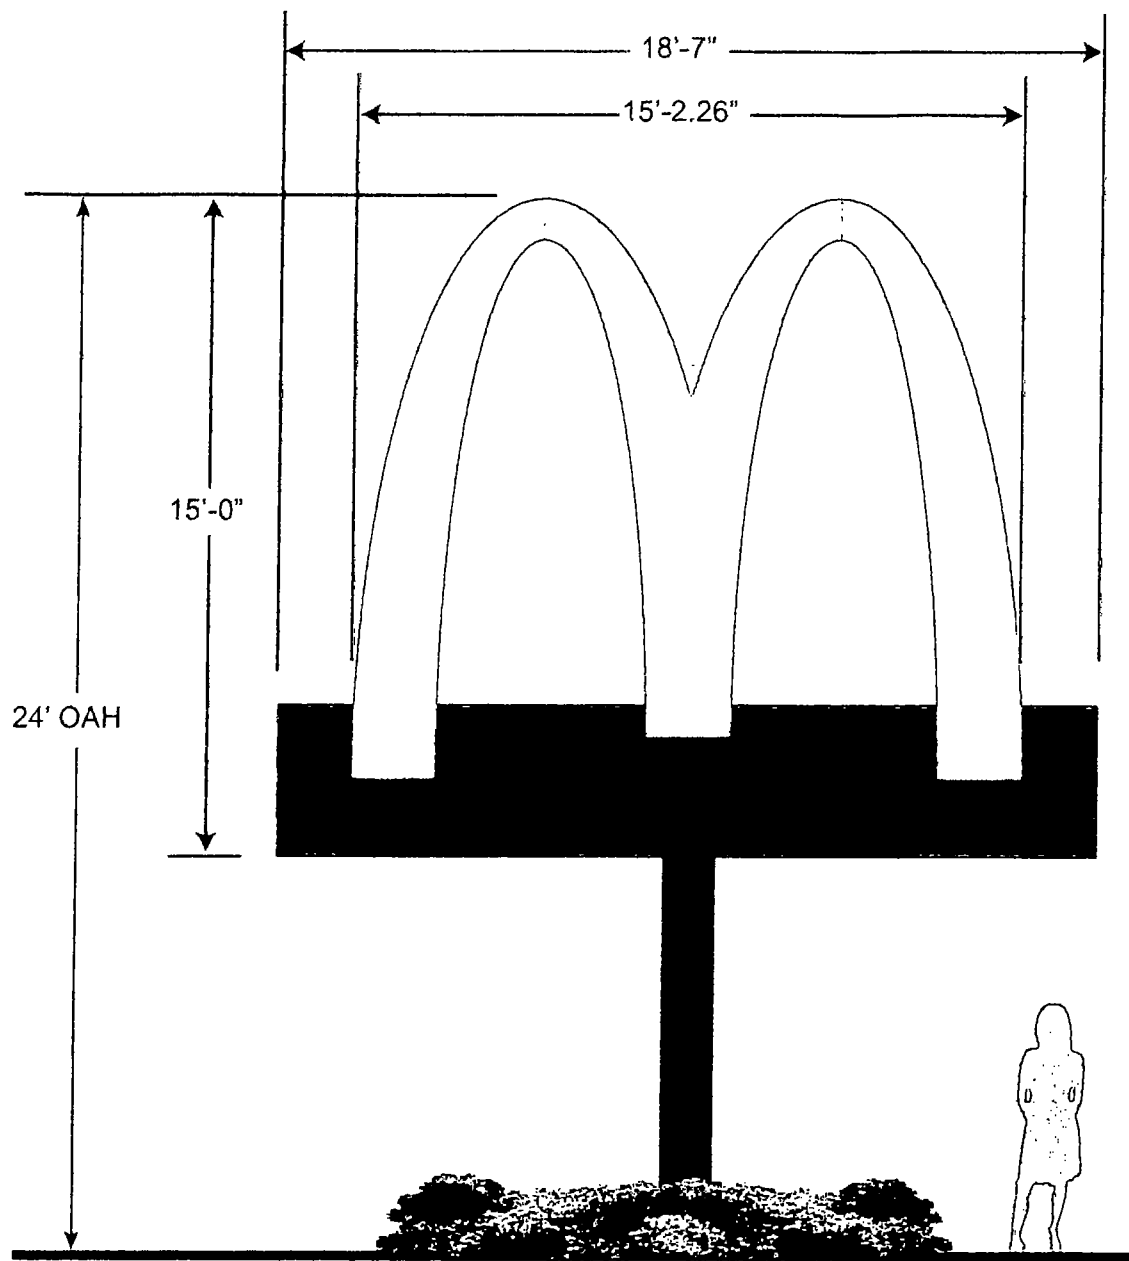

### NG15 ROAD SIGN @ 24' OAH

**Sign:** 14.5 Amps 120 Volts  
**Power Supply:** (7) Agilight dual input, 150 watt power supply  
 #PS0700-150W-100-277V-20



DISCLAIMER: Drawings are for general reference only and not intended for actual construction dimensions. For additional requirements, actual dimensions and materials, please refer to engineering specifications and not drawings. These drawings and designs are the exclusive property of Everbrite LLC. Use or duplication in any manner without express written permission of Everbrite LLC is prohibited.

Customer: McDONALD'S		Description: NG15 Road Sign @ 24' OAH	Customer Approval: Graphics and colors on file will be used unless otherwise specified by customer. Please review drawing carefully. By signing below, you agree to graphics as shown above, and to location of sign as shown. Please return signed copy back to Everbrite.	
Project No: 396738	Scale: 1/4"=1'-0"			
Date: 11/28/18	Drawn By: CH	Revised:	CUSTOMER SIGNATURE	DATE
Location & Site No: 2315 W. Ogden Avenue Chicago, IL NN37872-1		Revised:	LANDLORD SIGNATURE	DATE

PROPOSED SIGNAGE AND SLEEVE LOCATIONS ARE APPROXIMATE AND SIGN SIZES HAVE BEEN INCREASED FOR CLARITY

*Proposed location*

PROPOSED SIGNAGE AND SLEEVE LOCATIONS ARE APPROXIMATE AND SIGN SIZES HAVE BEEN INCREASED FOR CLARITY

<p><b>McDonald's</b> 4320 Winfield Road, Suite 400 Waukegan, IL 60055 Chicago, Illinois</p>		<p>Prepared By: <i>M</i></p>	<p><b>Engineering</b> 1888 1888</p>	<p>PROJECT NO. 1888 DATE: 10/1/88 SCALE: 1" = 20' DRAWN BY: J. W. H. CHECKED BY: J. W. H.</p>	<p>1 of 1 LC 10-2603</p>
---	--	------------------------------	---	---	------------------------------



0 10 20 30 40 50 60 70 80 90 100

**LIGHTING, SIGNAGE,  
AND SLEEVE EXHIBIT**