



City of Chicago



O2019-5001

Office of the City Clerk

Document Tracking Sheet

Meeting Date:	6/12/2019
Sponsor(s):	Burnett (27)
Type:	Ordinance
Title:	Grant(s) of privilege in public way for Oriental Kitchen Corp.
Committee(s) Assignment:	Committee on Transportation and Public Way

ORDINANCE
ORIENTAL KITCHEN CORP
Acct. No. 29368 - 1
Permit No. 1139495

Be It Ordained by the City Council of the City of Chicago:

SECTION 1. Permission and authority are hereby given and granted to ORIENTAL KITCHEN CORP, upon the terms and subject to the conditions of this ordinance to construct, install, maintain and use one (1) Door Swing(s) on the public right-of-way adjacent to its premises known as 223 N. Justine St..

Said Door Swing(s) at N. JUSTINE STREET measure(s):

One (1) at two point seven five (2.75) feet in length, and six (6) feet in width for a total of sixteen point five (16.5) square feet.

The location of said privilege shall be as shown on prints kept on file with the Department of Business Affairs and Consumer Protection and the Office of the City Clerk.

Said privilege shall be constructed in accordance with plans and specifications approved by the Department of Transportation (Division of Project Development).

This grant of privilege in the public way shall be subject to the provisions of Section 10-28-015 and all other required provisions of the Municipal Code of Chicago.

The grantee shall pay to the City of Chicago as compensation for the privilege #1139495 herein granted the sum of seventy-five (\$75.00) per annum in advance.

A 25% penalty will be added for payments received after due date.


The permit holder agrees to hold the City of Chicago harmless for any damage, relocation or replacement costs associated with damage, relocation or removal of private property caused by the City performing work in the public way.

Authority herein given and granted for a period of five (5) years from and after Date of Passage.


Alderman



Walter Burnett Jr. 27th Ward

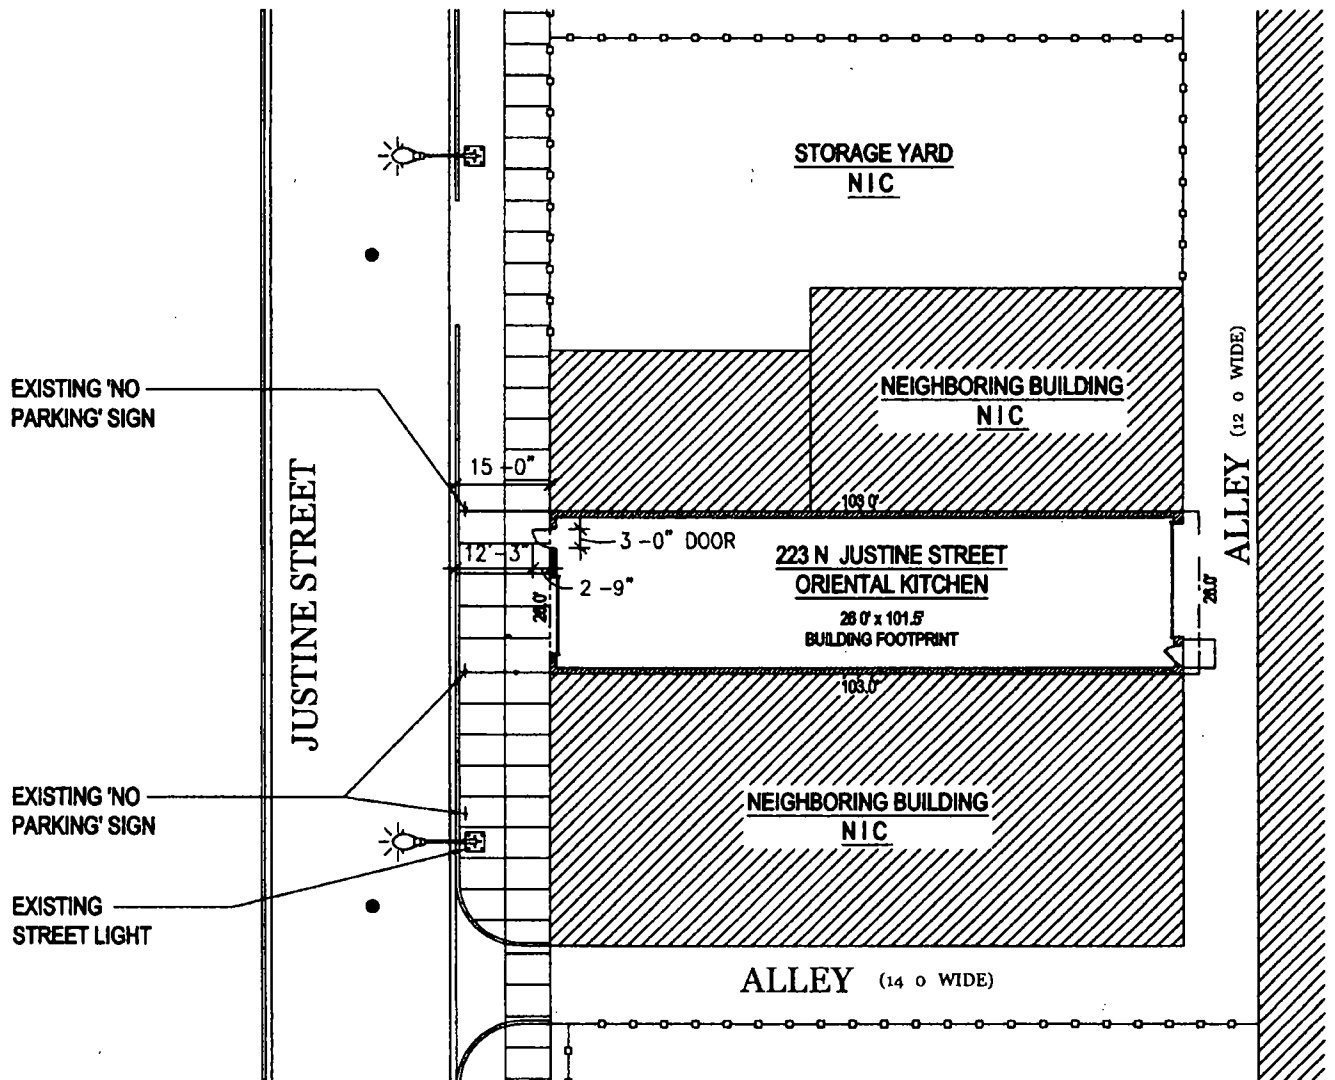


SCALE 1" = 30'-0"

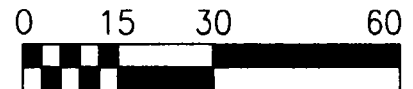

SITE DATA

PMD-4, KINZIE INDUSTRIAL CORRIDOR

PIN# 1708316003

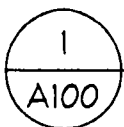

EXISTING SITE PLAN

SCALE 1" = 30'



BUILDING ALTERATIONS

ORIENTAL KITCHEN

223 NORTH JUSTINE STREET
CHICAGO, ILLINOIS



5307 Business Parkway 101
Riverside, Illinois 60072
615.653.7100 phone
615.653.7700 fax
www.gillespiedesigngroup.com

Date

02/27/19

Project number

17 026

Drawing name

SITE PLAN

Drawing number

1

SHEET 1 OF 1