



City of Chicago



SO2019-1354

Office of the City Clerk

Document Tracking Sheet

Meeting Date:	3/13/2019
Sponsor(s):	Misc. Transmittal
Type:	Ordinance
Title:	Zoning Reclassification Map No. 1-G at 1511 W Erie St - App No. 19969
Committee(s) Assignment:	Committee on Zoning, Landmarks and Building Standards

Final for Publication

ORDINANCE

BE IT ORDAINED BY THE CITY COUNCIL OF THE CITY OF CHICAGO:

SECTION 1. Title 17 of the Municipal Code of Chicago, the Chicago Zoning Ordinance is hereby amended by changing all of the RS3 Residential Single-Unit (Detached House) District symbols as shown on Map No. 1-G in the area bounded by:

West Erie Street; a line 100 feet west of and parallel to North Armour Street; the public alley next south of and parallel to West Erie Street; and a line 125 feet west of and parallel to North Armour Street.

To those of an RM4.5, Residential Multi-Unit District

SECTION 2. This Ordinance takes effect after its passage and due publication.


Common address of property: 1511 West Erie Street, Chicago

AMENDED TO BE A NARRATIVE AND PLANS FOR TYPE 1 REZONING FOR 1511 WEST ERIE STREET, CHICAGO IL

The subject property is currently improved with a multi-unit residential building. The Applicant intends to demolish the existing building and build a new three-story residential building with three dwelling units. The Applicant needs a zoning change in order to comply with the minimum lot area and the maximum floor area requirements of the Zoning Ordinance

Project Description:	Zoning Change from an RS3 Residential Single-Unit (Detached House) District to an RM4.5 Residential Multi-Unit District
Use:	Residential building with three dwelling units
Floor Area Ratio:	1.5
Lot Area:	3,125 Square Feet
Building Floor Area:	4,509 Square Feet
Density:	1,041 Square Feet per Dwelling Unit
Off- Street parking:	Parking spaces: 3
Set Backs:	Front: 11 Feet 11 Inches Sides: West 3 Feet / East 2 Feet Rear: 3 Feet * Rear Yard Open space: 144 Square Feet
Building height:	37 Feet 10 Inches

* will file for variation if required

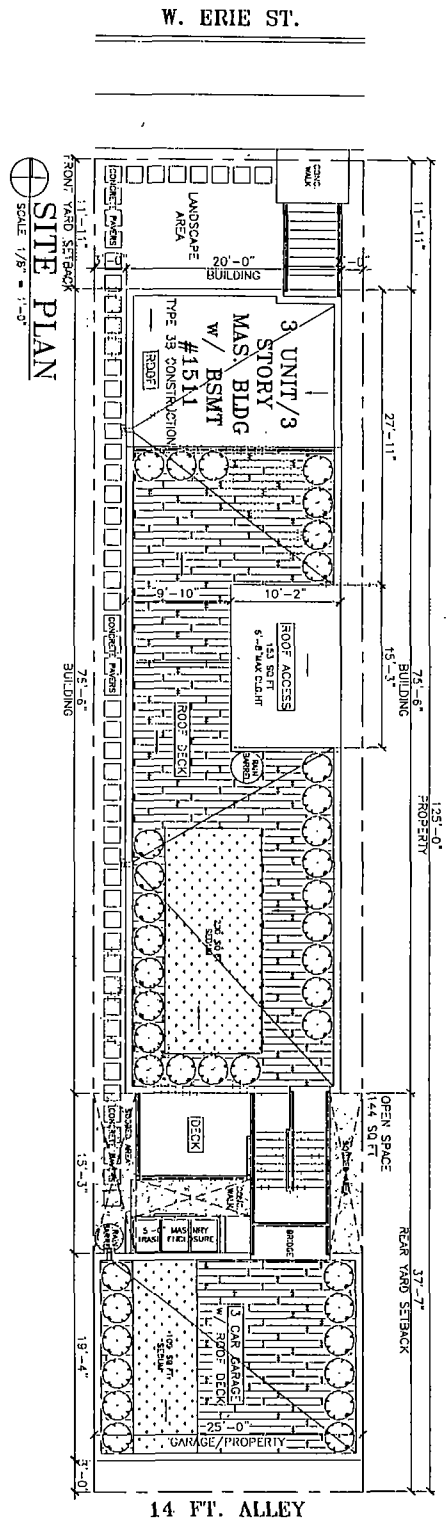

© HANNA ARCHITECTS, INC. 2018

HANNA
ARCHITECTS, INC.

(312) 758-1801

180 W. AUSTIN ST.
CHICAGO, IL 60604
TEL: (312) 758-1801
FAX: (312) 758-1801

REGISTERED ARCHITECT
LICENSE NUMBER 144-00146

NOTES:

1. THIS PLAN IS A PRELIMINARY DESIGN. IT IS NOT TO BE USED FOR CONSTRUCTION WITHOUT THE APPROVAL OF THE ARCHITECT.

2. THE ARCHITECT IS NOT RESPONSIBLE FOR THE ACCURACY OF THE INFORMATION PROVIDED BY OTHER PROFESSIONALS.

3. THE ARCHITECT IS NOT RESPONSIBLE FOR THE ACCURACY OF THE INFORMATION PROVIDED BY THE CLIENT.

4. THE ARCHITECT IS NOT RESPONSIBLE FOR THE ACCURACY OF THE INFORMATION PROVIDED BY THE CONTRACTOR.

5. THE ARCHITECT IS NOT RESPONSIBLE FOR THE ACCURACY OF THE INFORMATION PROVIDED BY THE OWNER.

DATE: 08/15/18

PROJECT: 1511 W. ERIE ST.

ARCHITECT: DAVID FORBES, AIA

DESIGNER: DAVID FORBES, AIA

DRAWN BY: DAVID FORBES, AIA

CHECKED BY: DAVID FORBES, AIA


SCALE: AS SHOWN




PROJECT NAME & ADDRESS:
1511 W. ERIE ST.
3 STORY / 3 UNIT
BUILDING
CHICAGO, ILLINOIS

SHEET TITLE:
SITE PLAN


TITLEBLOCK
SHEET NUMBER
A-1

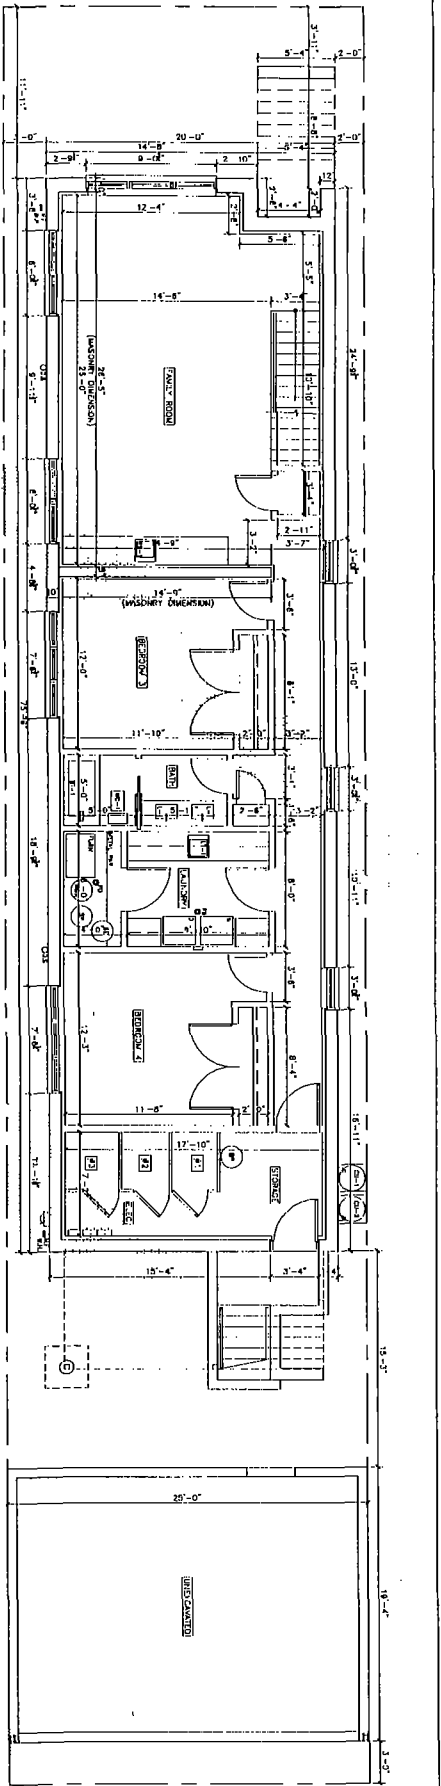

⊕ BASEMENT FLOOR PLAN
Scale: 1/4" = 1'-0"

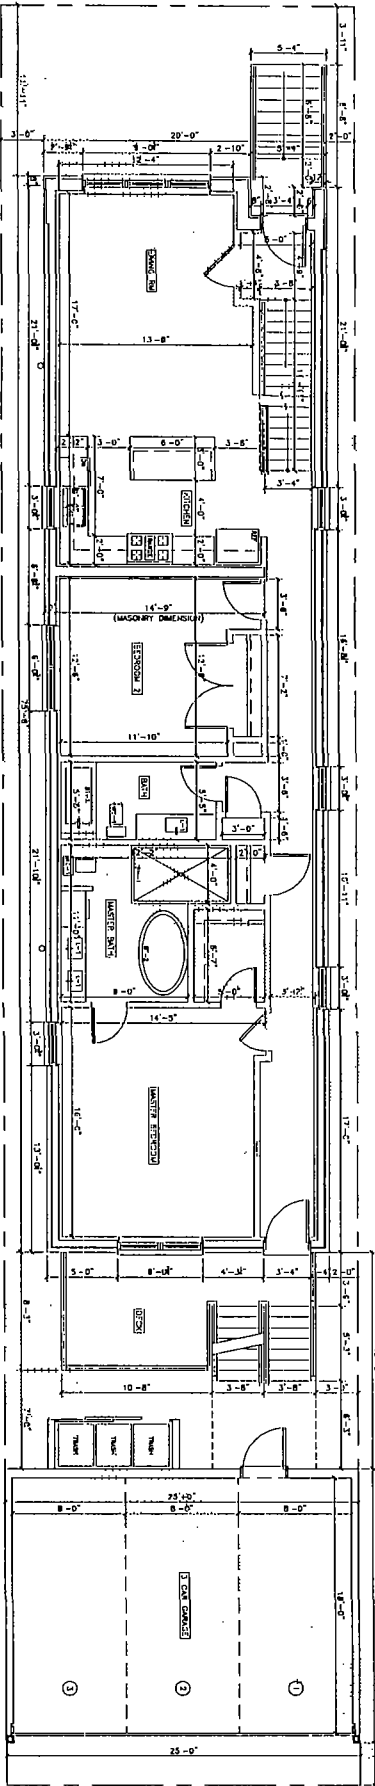

⊕ FIRST FLOOR PLAN
Scale: 1/4" = 1'-0"

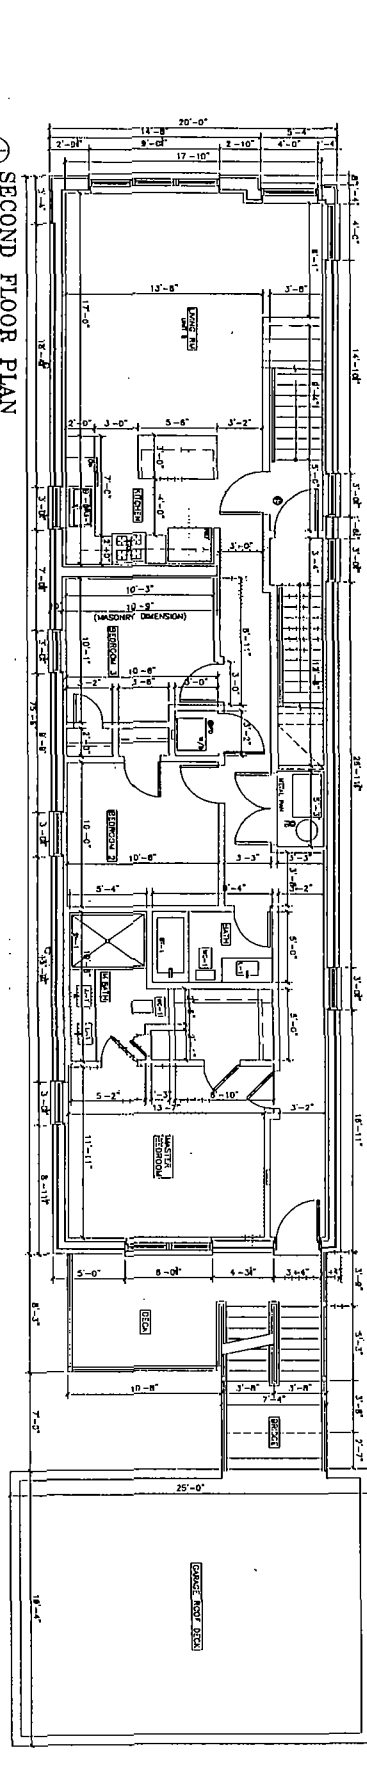

⊕ SECOND FLOOR PLAN
Scale: 1/4" = 1'-0"

© HANNA ARCHITECTS, INC. 2019

HANNA
 (312) 798-1188
 180 W. WASHINGTON
 CHICAGO, ILLINOIS 60602
 PROFESSIONAL DESIGN FIRM
 LICENSE NUMBER: 144-01488

NOTICE: This drawing is the property of Hanna Architects, Inc. and is not to be used, copied, or reproduced in any form without the written consent of Hanna Architects, Inc. The user of this drawing is to be held responsible for any errors or omissions. 


DATE FOR REVIEW: 01-14-2020
 DATE FOR REVIEW: 01-14-2020
 DATE FOR REVIEW: 01-14-2020
 DATE FOR REVIEW: 01-14-2020

PROJECT NAME & ADDRESS:
 1511 W. BRIDG ST.
 3 STORY / A UNIT
 BUILDING
 CHICAGO, ILLINOIS


SHEET TITLE:

PLATE:

SHEET NUMBER:
 A-2

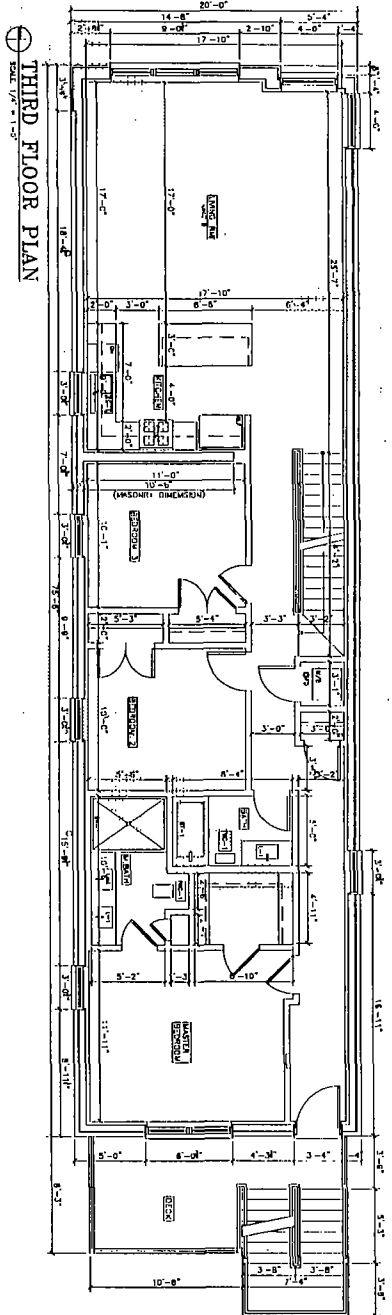

⊕ THIRD FLOOR PLAN
SCALE: 1/8" = 1'-0"

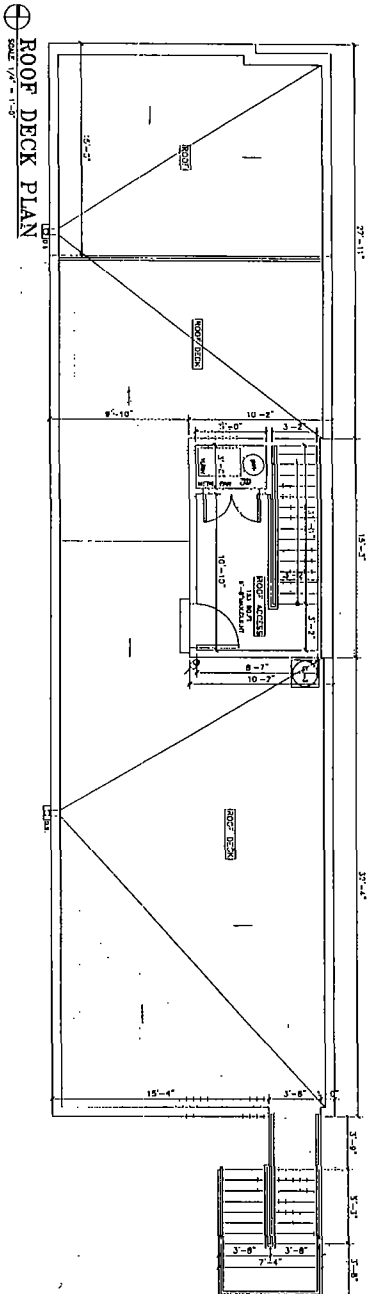

⊕ ROOF DECK PLAN
SCALE: 1/8" = 1'-0"

© HANNA ARCHITECTS, INC. 2019

HANNA
INC.
13121 75th AVE
180 W. WASHINGTON
CHICAGO, ILLINOIS 60656
TEL: (773) 759-1800
PROFESSIONAL DESIGNER FROM
LICENSE NUMBER: 044-001483

NOTES:
1. All dimensions are given in feet and inches.
2. All dimensions are given to the centerline of the member unless otherwise noted.
3. All dimensions are given to the finished surface unless otherwise noted.
4. All dimensions are given to the centerline of the member unless otherwise noted.
5. All dimensions are given to the centerline of the member unless otherwise noted.

ISSUED FOR PERMIT
DATE: 07/15/2019
DRAWN BY: J. HANNA
CHECKED BY: J. HANNA




PROJECT NAME & ADDRESS
1511 W. Erie St.
9 STORY/8 UNIT
BUILDING
CHICAGO, ILLINOIS


SHEET TITLE


FILENAME

SHEET NUMBER
A-3

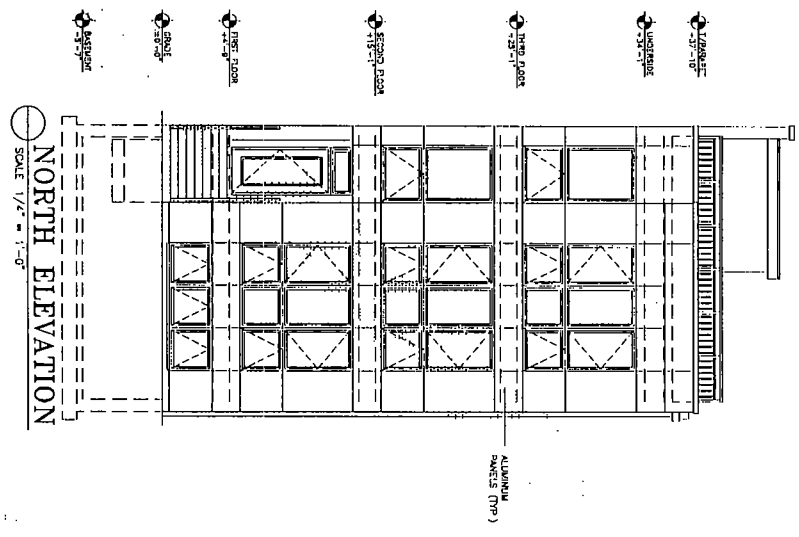

© HANNA ARCHITECTS, INC. 2018

 <p>HANNA 1811 W. ENRIE ST. CHICAGO, ILLINOIS 60640 PHONE: (312) 796-1811 FAX: (312) 796-1811 PROFESSIONAL DESIGN FIRM ARCHITECT CORPORATION LICENSE NUMBER: 14-001485</p>	<p>NOTES: 1. THE ARCHITECT HAS CONDUCTED VISUAL GENERAL VERIFICATION OF THE EXISTING CONDITIONS AND HAS NOT CONDUCTED A DETAILED SURVEY OF THE EXISTING CONDITIONS. THE ARCHITECT HAS NOT CONDUCTED A DETAILED SURVEY OF THE EXISTING CONDITIONS AND HAS NOT CONDUCTED A DETAILED SURVEY OF THE EXISTING CONDITIONS.</p>	<p>ARCHITECT: HANNA ARCHITECTS, INC. DATE: 08/14/18 DRAWN: J. HANNA CHECKED: J. HANNA SCALE: AS SHOWN</p>	<p>PROJECT NAME & ADDRESS 1811 W. ENRIE ST. 3 STORY/3 UNIT BUILDING CHICAGO, ILLINOIS</p>	<p>SHEET TITLE</p>	<p>SHEET NUMBER A-4.1</p>
---	---	---	--	---------------------------	--------------------------------------

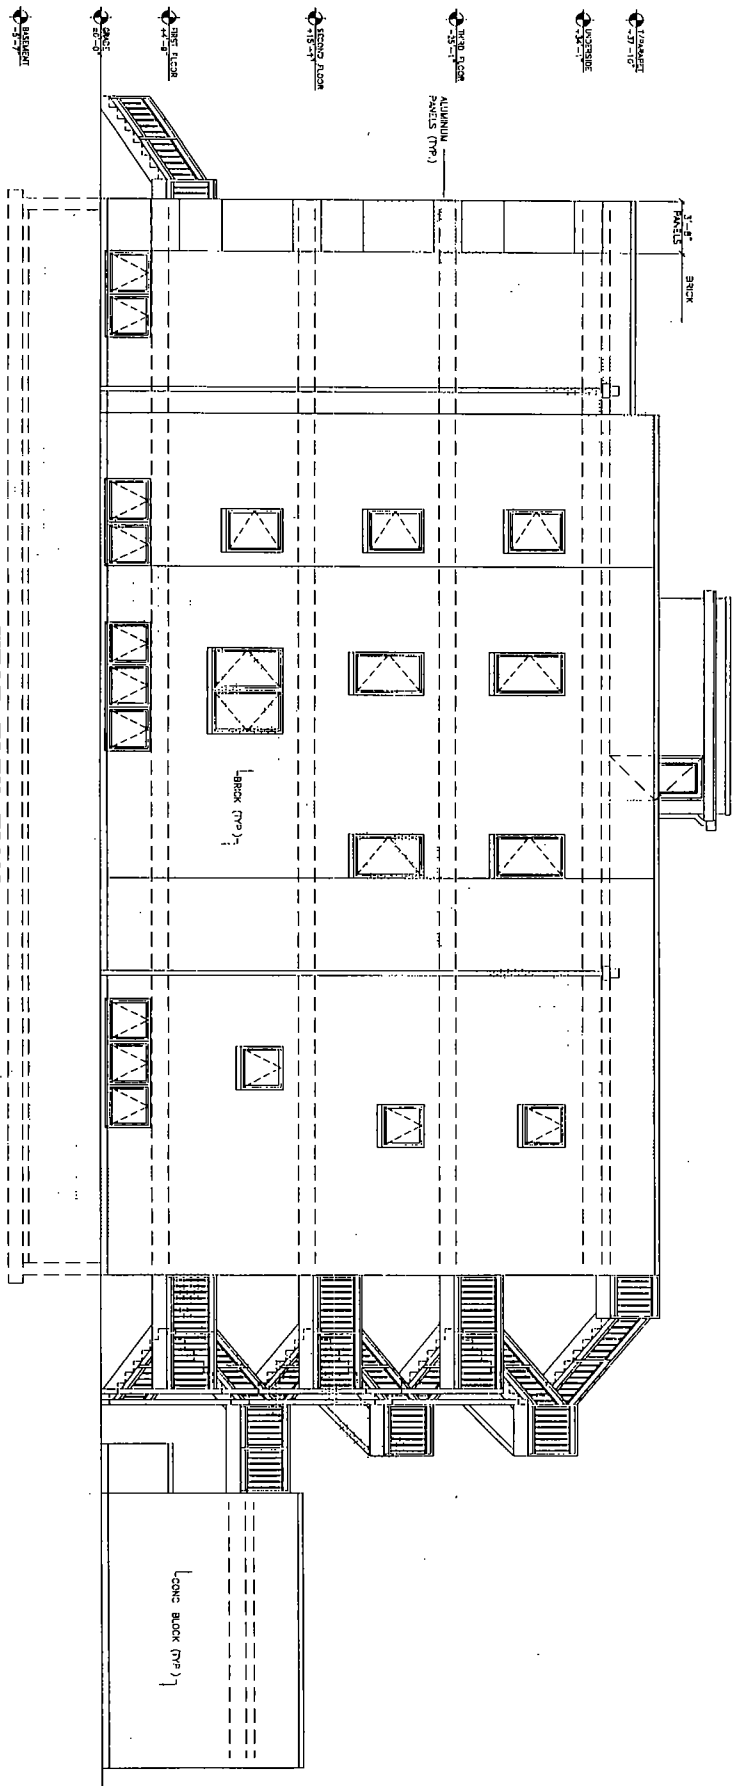

WEST ELEVATION
SCALE 1/4" = 1'-0"


© HANNA ARCHITECTS, INC. 2013

HANNA
ARCHITECTS, INC.
1312 75th Street
Chicago, IL 60649
TEL: (773) 327-1000
FAX: (773) 327-1001
WWW.HANNA-ARCHITECTS.COM

PROJECT NAME & ADDRESS
1511 W. ERIE ST.
3 STORY/3 UNIT
BUILDING
CHICAGO, ILLINOIS

DESIGNER
HANNA ARCHITECTS, INC.
1312 75th Street
Chicago, IL 60649
TEL: (773) 327-1000
FAX: (773) 327-1001
WWW.HANNA-ARCHITECTS.COM

SHEET NUMBER
A-4.2

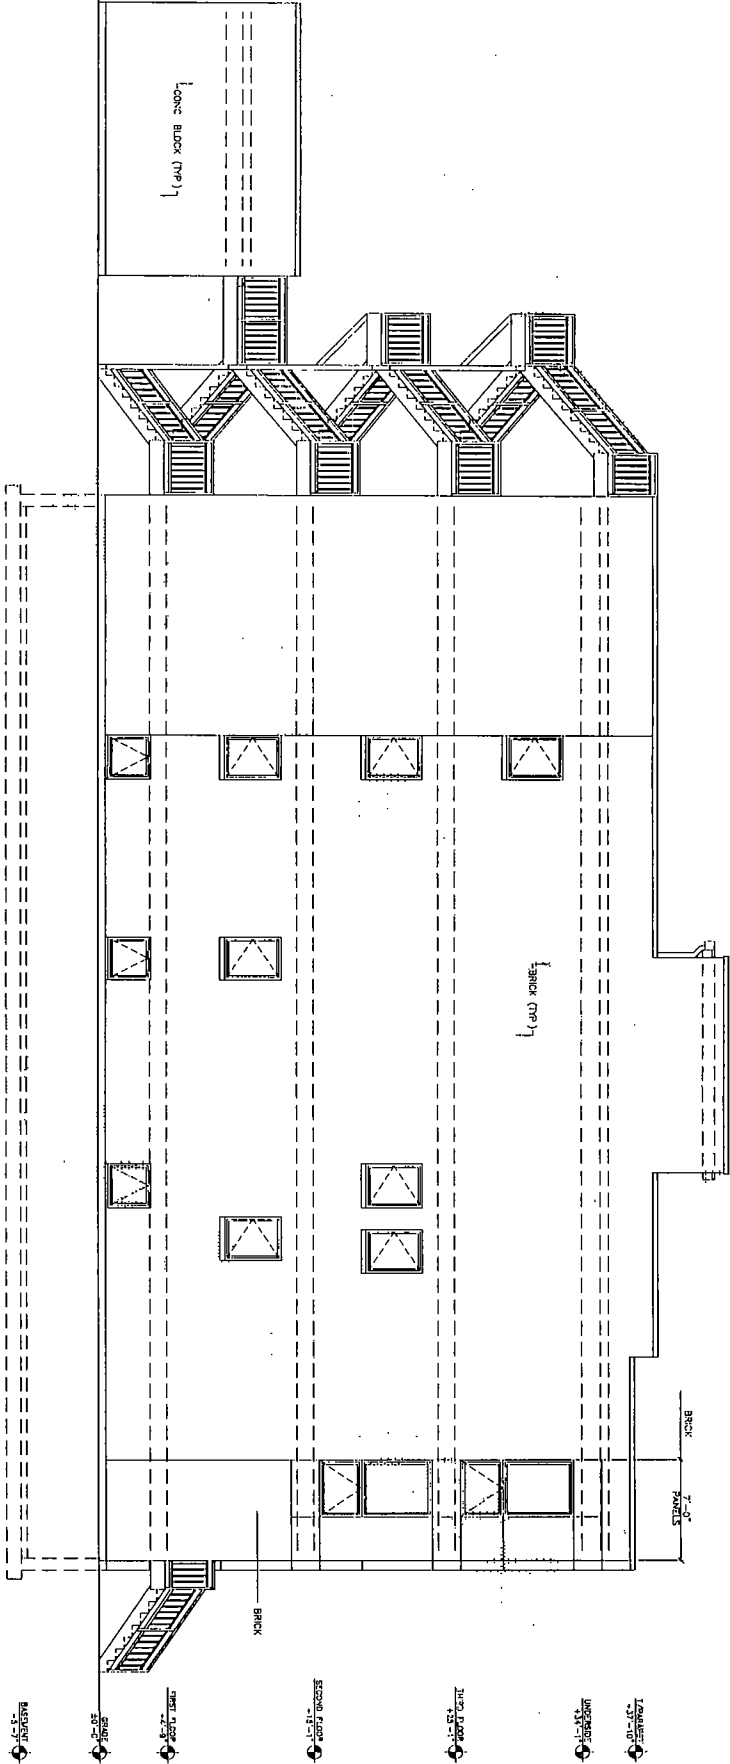

EAST ELEVATION
SCALE: 1/4" = 1'-0"

© HANNA ARCHITECTS, INC. 2018




HANNA ARCHITECTS, INC.
312.726.1800
100 W. WASHINGTON
CHICAGO, ILLINOIS 60602
FAX: 312.726.1801
PROFESSIONAL DESIGN FIRM
ARCHITECT CORPORATION
LICENSE NUMBER: 041-001835



PROJECT NAME & ADDRESS
1511 W. ERIE ST.
3 STORY/3 UNIT
BUILDING
CHICAGO, ILLINOIS

SHEET NUMBER
A-4.3

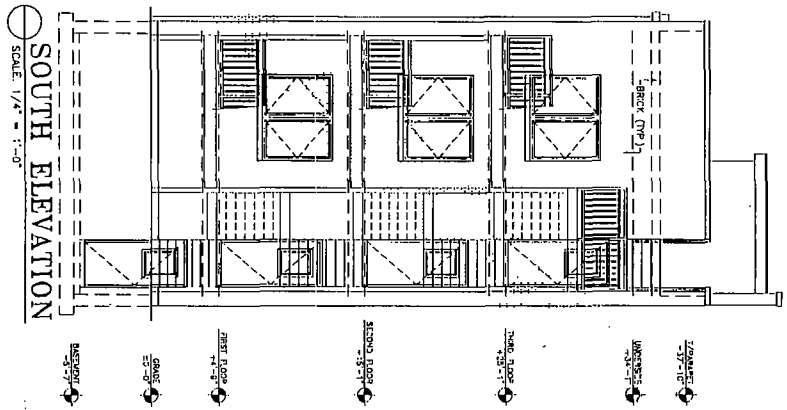

○ SOUTH ELEVATION
SCALE 1/4" = 1'-0"

Q HANNA
ARCHITECTS, INC.
180 N. ABERDEEN
CHICAGO, ILLINOIS 60610
PHONE (312) 751-1800
FAX (312) 751-1801
PROFESSIONAL ARCHITECT
ARCHITECT COMPANION
LICENSE NUMBER 194 - 001445

NOTES:
1. THE ARCHITECT ASSUMES NO RESPONSIBILITY FOR THE ACCURACY OF THE INFORMATION CONTAINED IN THIS DOCUMENT UNLESS THE ARCHITECT IS SPECIFICALLY NOTIFIED IN WRITING.
2. THE ARCHITECT'S LIABILITY IS LIMITED TO THE PROFESSIONAL SERVICES PROVIDED BY THE ARCHITECT.
3. THE ARCHITECT'S LIABILITY IS LIMITED TO THE PROFESSIONAL SERVICES PROVIDED BY THE ARCHITECT.
4. THE ARCHITECT'S LIABILITY IS LIMITED TO THE PROFESSIONAL SERVICES PROVIDED BY THE ARCHITECT.

DATE FOR PLAN SET: _____
DATE FOR PERMITS: _____
DATE FOR CONSTRUCTION: _____



PROJECT NAME & ADDRESS
1611 W. ERIE ST.
3 STORY/3 UNIT
BUILDING
CHICAGO, ILLINOIS

SHEET TITLE

FIGURE

SHEET NUMBER
A-4.4