



Office of the Chicago City
Clerk



O2012-3626

Office of the City Clerk

City Council Document Tracking Sheet

Meeting Date: 5/9/2012
Sponsor(s): Reilly, Brendan (42)
Type: Ordinance
Title: Grant(s) of privilege in public way for Water Tower LLC
Committee(s) Assignment: Committee on Transportation and Public Way

ORDINANCE
Water Tower LLC
Acct. No. 202179 - 1
Permit No. 1099955

Be It Ordained by the City Council of the City of Chicago:

SECTION 1. Permission and authority are hereby given and granted to Water Tower LLC, upon the terms and subject to the conditions of this ordinance to construct, install, maintain and use one (1) pedestrian Guardrail on the public right-of-way adjacent to its premises known as 845 N. Michigan Ave.. Said decorative pedestrian guardrail shall be installed along East Chestnut Street to direct people from crossing an active driveway. Said guardrail shall measure twenty (20) feet in length, four (4) feet twenty-five (25) inches in width and four (4) feet in height.

The location of said privilege shall be as shown on prints kept on file with the Department of Business Affairs and Consumer Protection and the Office of the City Clerk.

Said privilege shall be constructed in accordance with plans and specifications approved by the Department of Planning and Development and Department of Transportation (Division of Project Development).


This grant of privilege in the public way shall be subject to the provisions of Section 10-28-015 and all other required provisions of the Municipal Code of Chicago.


The grantee shall pay to the City of Chicago as compensation for the privilege #1099955 herein granted the sum of five thousand two hundred seventy-one (\$5,271.00) per annum in advance.

A 25% penalty will be added for payments received after due date.


The permit holder agrees to hold the City of Chicago harmless for any damage, relocation or replacement costs associated with damage, relocation or removal of private property caused by the City performing work in the public way.

Authority herein given and granted for a period of five (5) years from and after Date of Passage.

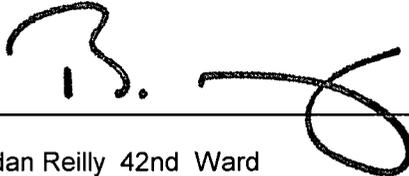Alderman 
Brendan Reilly 42nd Ward

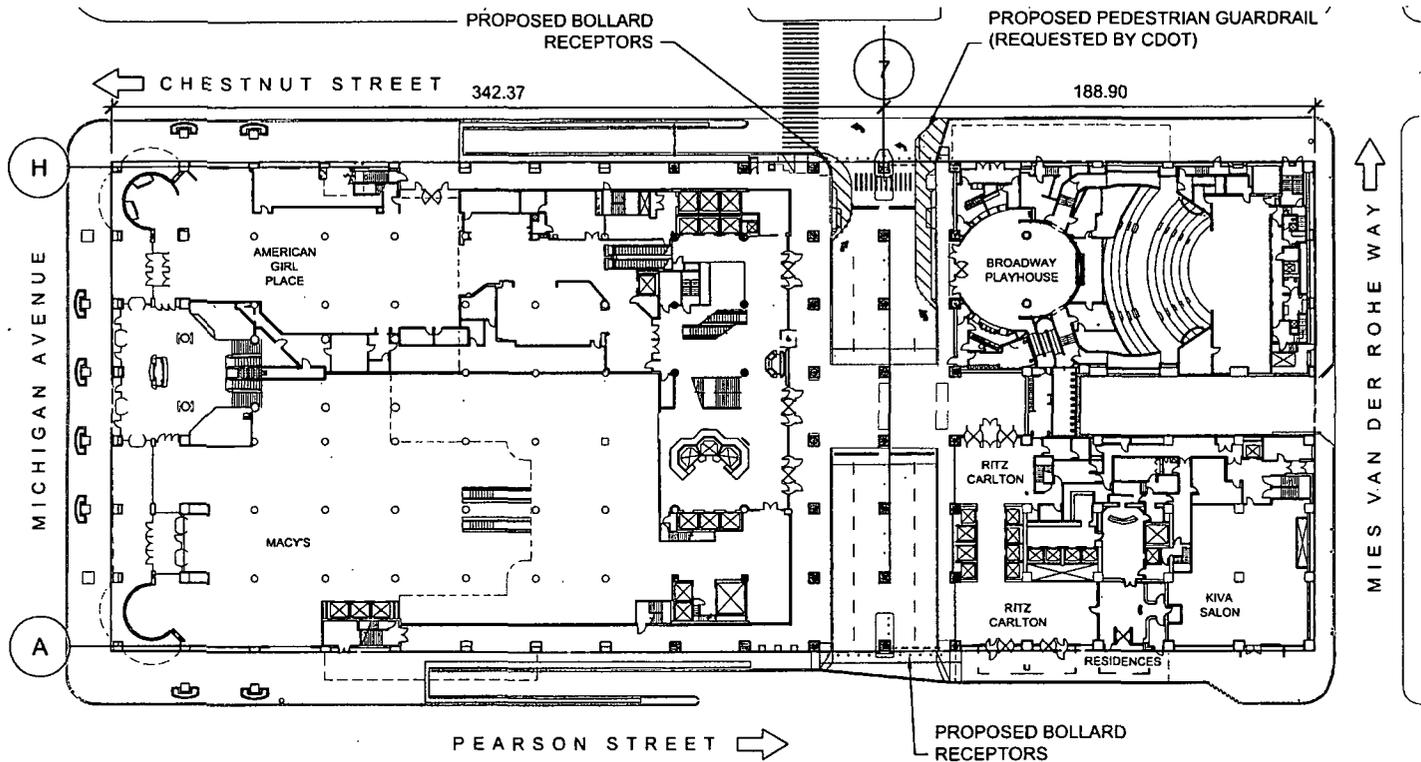

SITE PLAN

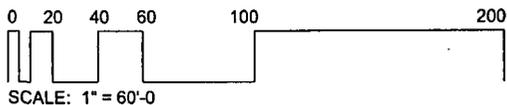

SCALE: 1" = 60'-0"

WATER TOWER PLACE
835. N. Michigan Avenue

Shapiro Associates
2/15/12