



City of Chicago



O2014-7320

Office of the City Clerk

Document Tracking Sheet

Meeting Date:	9/10/2014
Sponsor(s):	Fioretti (2)
Type:	Ordinance
Title:	Grant(s) of privilege in public way for Floyd's 99 Illinois LLC
Committee(s) Assignment:	Committee on Transportation and Public Way

ORDINANCE
Floyd's 99 Illinois, LLC
Acct. No. 337035 - 6
Permit No. 1104574

Be It Ordained by the City Council of the City of Chicago:

SECTION 1. Permission and authority are hereby given and granted to Floyd's 99 Illinois, LLC, upon the terms and subject to the conditions of this ordinance to maintain and use one (1) sign(s) projecting over the public right-of-way attached to its premises known as 27 E. Harrison St..

Said sign structure(s) measures as follows; along E. Harrison:
One (1) at twenty-two point eight three (22.83) feet in length, two point five eight (2.58) feet in height and ten (10) feet above grade level.

The location of said privilege shall be as shown on prints kept on file with the Department of Business Affairs and Consumer Protection and the Office of the City Clerk.

Said privilege shall be constructed in accordance with plans and specifications approved by the Department of Transportation (Division of Project Development) and Zoning Department - Signs.


This grant of privilege in the public way shall be subject to the provisions of Section 10-28-015 and all other required provisions of the Municipal Code of Chicago.


The grantee shall pay to the City of Chicago as compensation for the privilege #1104574 herein granted the sum of three hundred (\$300.00) per annum in advance.

A 25% penalty will be added for payments received after due date.

The permit holder agrees to hold the City of Chicago harmless for any damage, relocation or replacement costs associated with damage, relocation or removal of private property caused by the City performing work in the public way.

Authority herein given and granted for a period of five (5) years from and after Date of Passage.

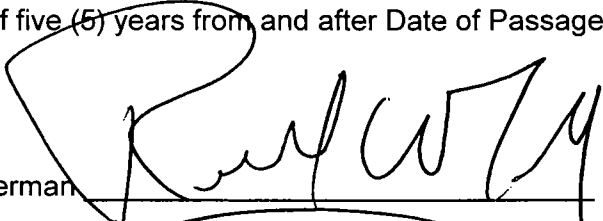Alderman 
Bob Fioretti 2nd Ward

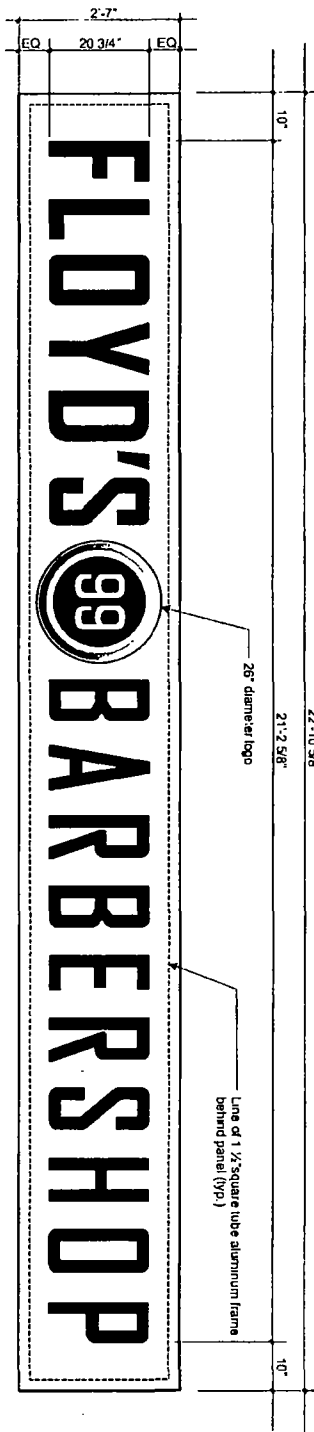


Sign Elevation-

1/2"=1'-0"
 Square Footage Calculations
 Total Square Footage per sign: 63.97 s.f.


Notes:

- Ⓐ 3" deep fabricated reverse pan channel logo illuminated with white LED and yellow LED "halo" border. Retainer face and returns shall be painted to match 3M Metallic Gold vinyl. Surface shall be .090" aluminum painted black backed with 3/16" translucent white acrylic. Numbers shall be 1" acrylic push-thru with 3M white translucent vinyl faces
- Ⓑ 3" deep reverse pan channel letters halo illuminated with white LED lamps and clear Lexan backs. Exterior of letters shall be MAP Nuance Black. Interior shall be white. Locate power supplies remotely behind or in sign panel

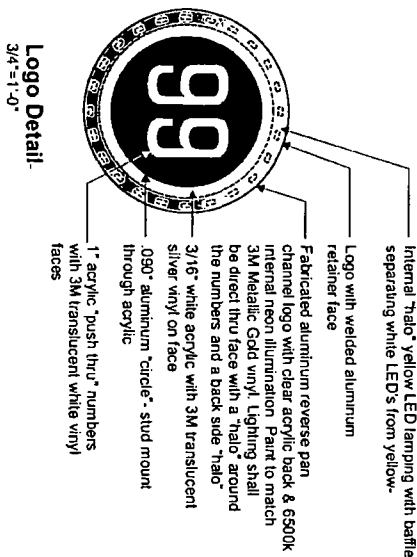

Logo Detail-

3/4"=1'-0"

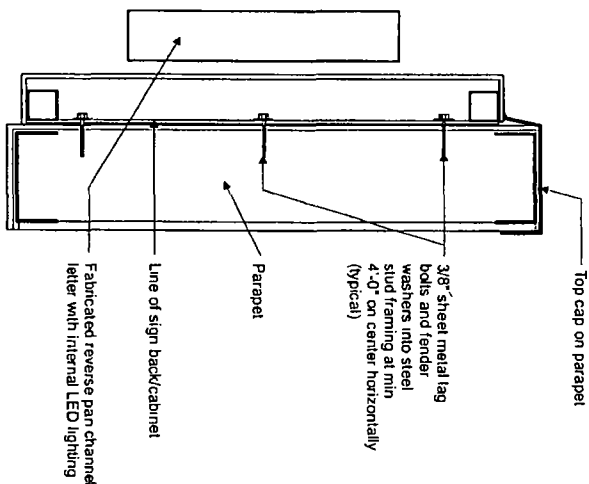

Sign Mounting Detail-1/2"=1'-0"




3Dix Sign Systems 156 S. Humboldt Street Denver, Colorado 80209
 303.715.0717 v 303.715.0718 f JJanzen@3DixDenver.com

The document contains copyrighted material and trade secret information being submitted to 3Dix Sign Systems, Inc. Any unauthorized use, disclosure, reproduction or adaptation of any of the information contained herein may result in liability under applicable laws.


Fabrication/Approval Sign Specs

FLOYD'S BARBERSHOP
 27 Hanson St
 Chicago, IL

Sheet number
 5 of 6

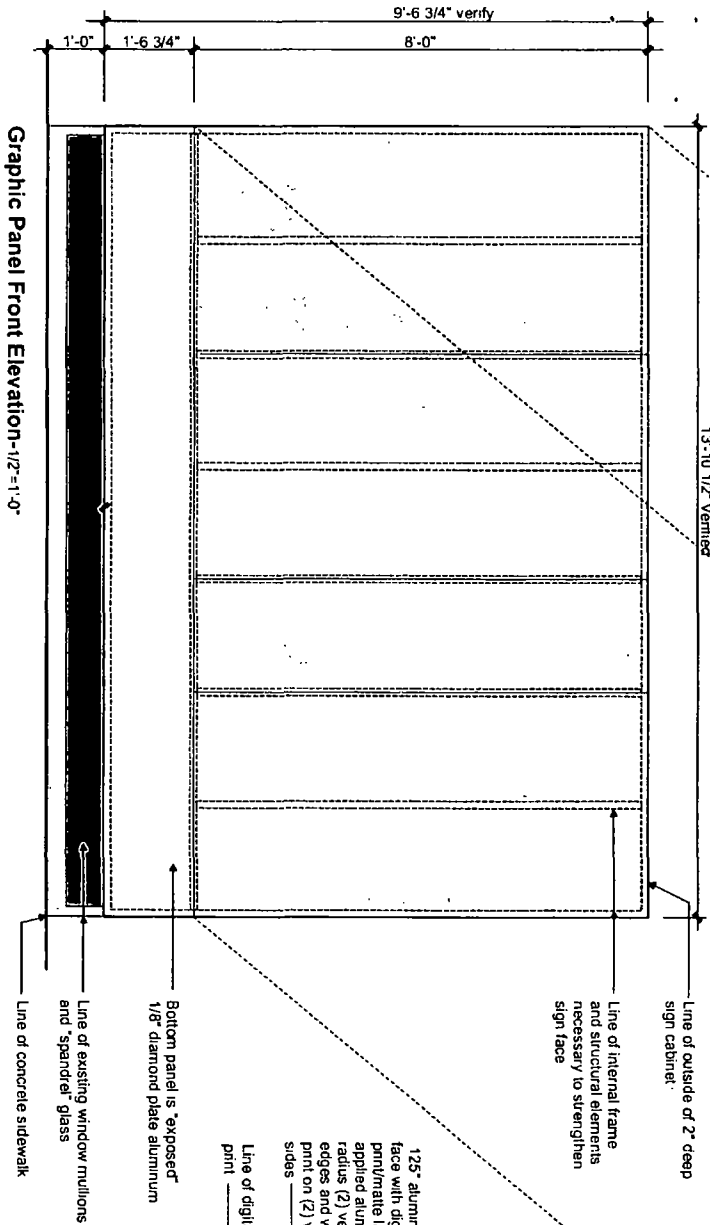

This graphic represents the digital print. This is shown for placement only and client will provide actual digital images once produced.

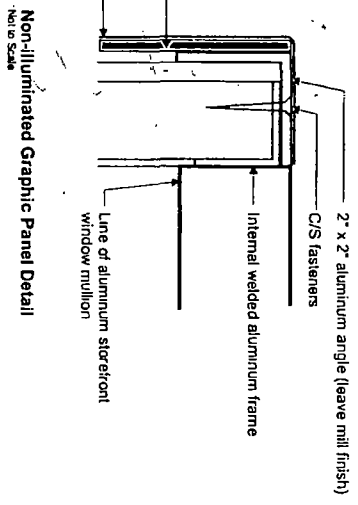

3DiX Sign Systems 156 S. Humboldt Street Denver, Colorado 80209
303.715.0717 v 303.715.0710 f JJanzon@3diXDenver.com

This document contains copyrighted material and trade secret information belonging and owned by 3DiX Consulting, Inc. Any unauthorized use, disclosure, dissemination or replication of any of the information herein without prior written consent may result in liability under applicable laws.

Fabrication/Approval Sign Specs

FLOYD'S BARBERSHOP
27 Harrison St
Chicago, IL

Sheet number
6 of 6



09/10/2014

Alderman **Bob Fioretti**
Ward # **02**
City of Chicago
City Hall, Room **300**
121 North LaSalle Street
Chicago, Illinois 60602

Re: An ordinance to use and maintain a portion of the public right-of-way for **one (1) sign(s)** for **Floyd's 99 Illinois, LLC**, adjacent to the premises known as **27 E. Harrison St.**.

Dear Alderman **Bob Fioretti**:

The applicant referenced above has requested the use of the public right-of-way for a **sign(s)**. An ordinance has been prepared by the Department of Business Affairs and Consumer Protection – Small Business Center - Public Way Use Unit for presentation to the City Council. Because this request was made for properties located in your ward, as approved by you as per the attached, I respectfully request that you introduce the attached ordinance at the next City Council meeting.

If you have any questions regarding this ordinance, please contact Anthony Bertuca at (312) 744-5506.

Department of Business Affairs and Consumer Protection