



Office of the Chicago City  
Clerk



O2011-9011

Office of the City Clerk

City Council Document Tracking Sheet

|                                 |  |
|---------------------------------|--|
| <b>Meeting Date:</b>            | 11/2/2011  |
| <b>Sponsor(s):</b>              | Solis, Daniel (25)                                       |
| <b>Type:</b>                    | Ordinance  |
| <b>Title:</b>                   | Grant(s) of Privilege in Public Way for Punnoose Thachet |
| <b>Committee(s) Assignment:</b> | Committee on Transportation and Public Way               |

ORDINANCE  
PUNNOOSE THACHET  
Acct. No. 357434 - 1  
Permit No. 1094064

*Be It Ordained by the City Council of the City of Chicago:*

SECTION 1. Permission and authority are hereby given and granted to PUNNOOSE THACHET, upon the terms and subject to the conditions of this ordinance to maintain and use, as now constructed, one (1) Fence(s) on the public right-of-way adjacent to its premises known as 1945 W. Cermak Rd..

Said Fence(s) at W. CERMAK measure(s):

One (1) at twenty-five (25) feet in length, and two (2) feet in width for a total of fifty (50) square feet.

The location of said privilege shall be as shown on prints kept on file with the Department of Business Affairs and Consumer Protection and the Office of the City Clerk.

Said privilege shall be constructed in accordance with plans and specifications approved by the Department of Transportation (Division of Project Development).

This grant of privilege in the public way shall be subject to the provisions of Section 10-28-015 and all other required provisions of the Municipal Code of Chicago.

The grantee shall pay to the City of Chicago as compensation for the privilege #1094064 herein granted the sum of four hundred (\$400.00) per annum in advance.

A 25% penalty will be added for payments received after due date.


The permit holder agrees to hold the City of Chicago harmless for any damage, relocation or replacement costs associated with damage, relocation or removal of private property caused by the City performing work in the public way.

Authority herein given and granted for a period of five (5) years from and after Date of Passage.

Alderman



Daniel S. Solis 25th Ward

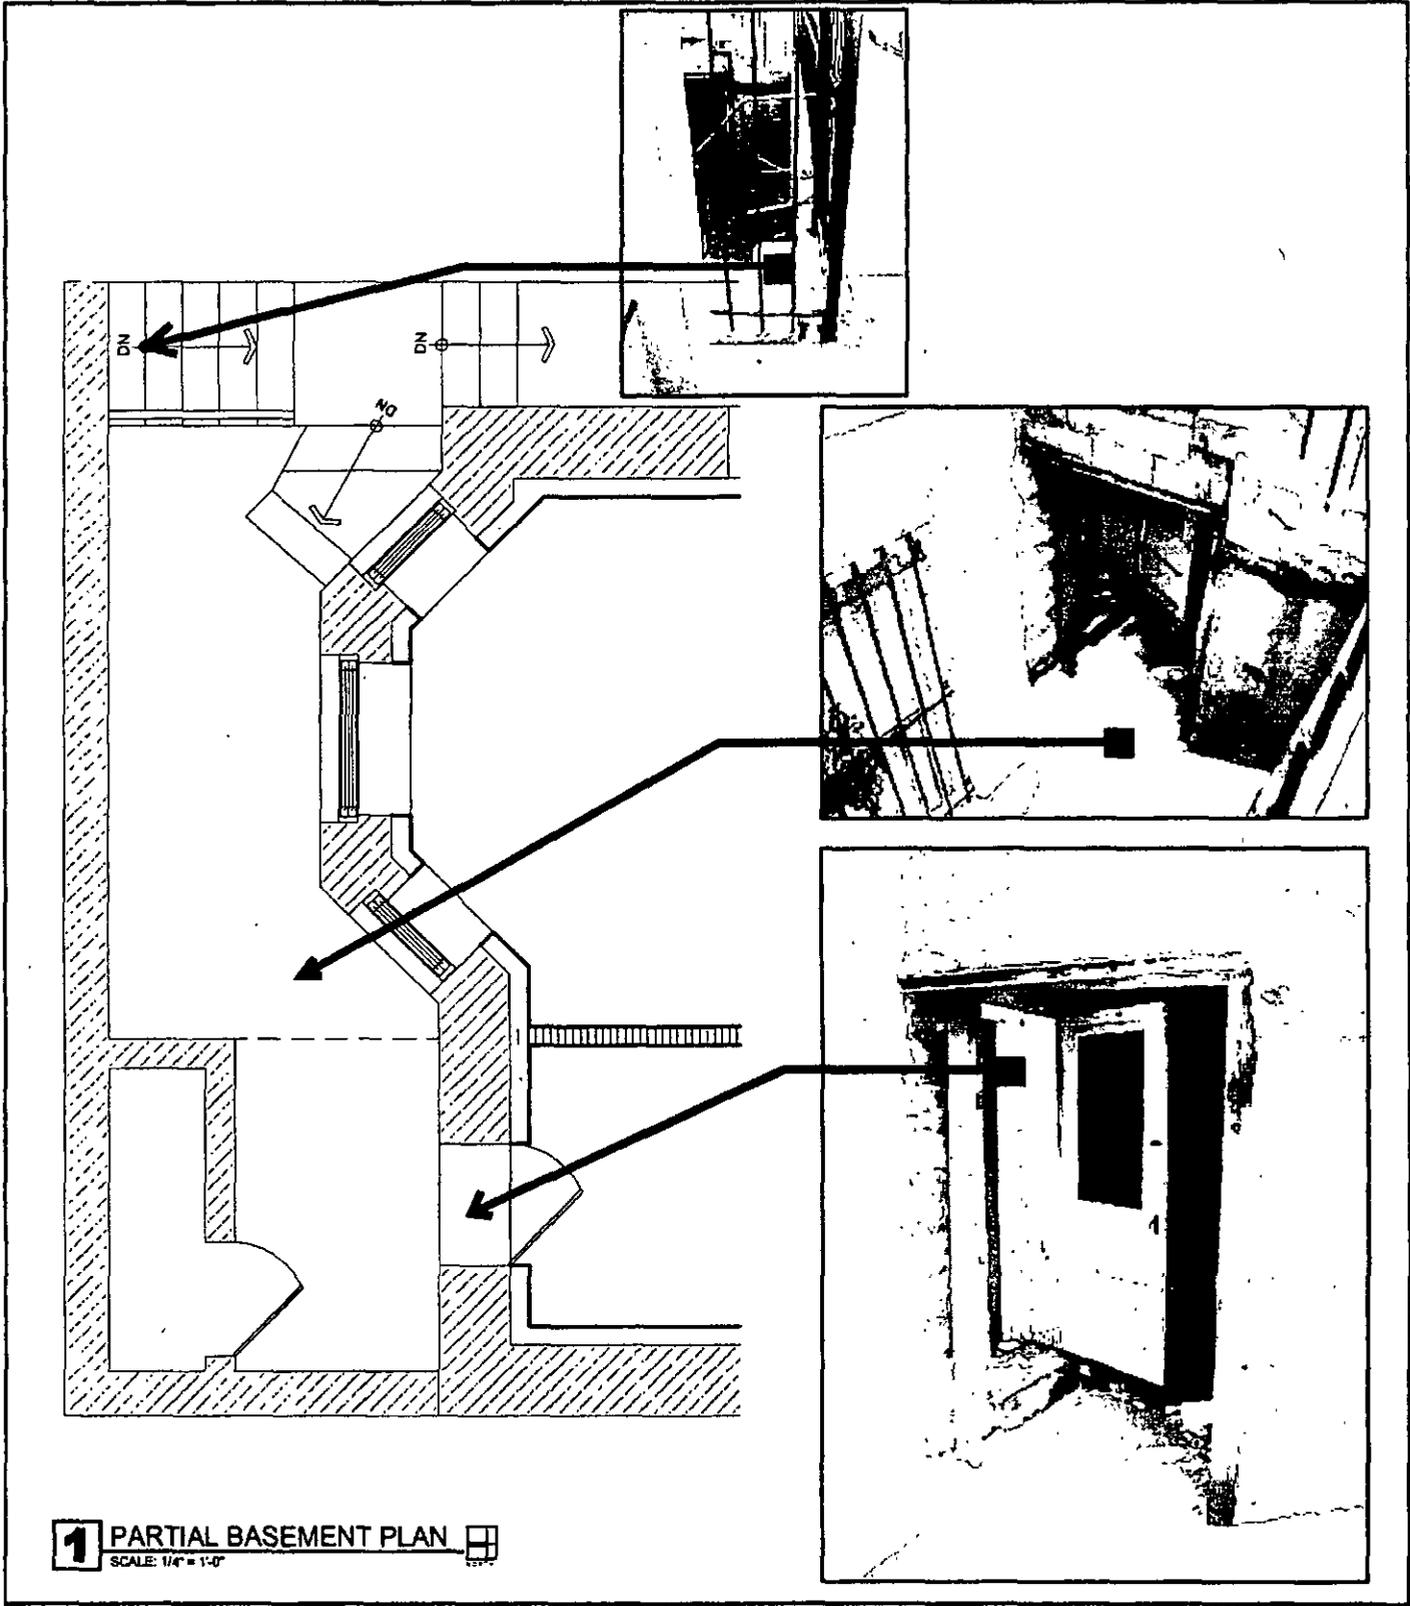

**1** PARTIAL BASEMENT PLAN   
SCALE: 1/4" = 1'-0"

© 2010 ACCOLADE ARCHITECTURE

**SK2**

|              |            |   |          |
|--------------|------------|---|----------|
| DRAWN BY:    | PP         | ISSUED FOR ZONING   | 10.15.10 |
| APPROVED BY: | MJB        |   |          |
| JOB NO:      | 0902       |   |          |
| DATE:        | 10.15.2010 | ILLINOIS LICENSE EXPIRES<br>30 NOVEMBER 2010<br>PROFESSIONAL DESIGN FIRM<br>REGISTRATION NO.: 084-03772 |          |

**CERMAK ROAD RESIDENCES**  
**INTERIOR REMODELING**  
 1845 WEST CERMAK RD  
 CHICAGO, IL 60608

**EXIST. BSMNT ENTRY**

**ACCOLADE ARCHITECTURE** 

910 PECOS LN, MT PROSPECT, ILLINOIS 60068  
 PHONE: 773.283.3717 FAX: 847.673.0353  
 WWW.ACCOLADE-DB.COM



**11/02/2011**

Alderman **Daniel S. Solis**  
Ward # **25**  
City of Chicago  
City Hall, Room **203**  
121 North LaSalle Street  
Chicago, Illinois 60602

Re: An ordinance to use and maintain a portion of the public right-of-way for **one (1) fence(s)** for **PUNNOOSE THACHET**, adjacent to the premises known as **1945 W. Cermak Rd.**.

Dear Alderman **Daniel S. Solis**:

The applicant referenced above has requested the use of the public right-of-way for a **fence(s)**. An ordinance has been prepared by the Department of Business Affairs and Consumer Protection – Business Assistance Center - Public Way Use Unit for presentation to the City Council. Because this request was made for properties located in your ward, as approved by you as per the attached, I respectfully request that you introduce the attached ordinance at the next City Council meeting.

If you have any questions regarding this ordinance, please contact Anthony Bertuca at (312) 744-5506.

**Department of Business Affairs and Consumer Protection**