



Office of the Chicago City  
Clerk



O2012-3547

Office of the City Clerk

City Council Document Tracking Sheet

<b>Meeting Date:</b>	5/9/2012
<b>Sponsor(s):</b>	Burnett, Walter (27)
<b>Type:</b>	Ordinance
<b>Title:</b>	Grant(s) of privilege in public way for Catherine Cook School
<b>Committee(s) Assignment:</b>	Committee on Transportation and Public Way

ORDINANCE  
CATHERINE COOK SCHOOL  
Acct. No. 30245 - 1  
Permit No. 1101078

*Be It Ordained by the City Council of the City of Chicago:*

SECTION 1. Permission and authority are hereby given and granted to CATHERINE COOK SCHOOL, upon the terms and subject to the conditions of this ordinance to maintain and use, as now constructed, one (1) Fence(s) on the public right-of-way adjacent to its premises known as 226 W. Schiller St..

Said Fence(s) at North Park measure(s):

One (1) at one hundred five (105) feet in length, and two point five (2.5) feet in width for a total of two hundred sixty-two point five (262.5) square feet.

The location of said privilege shall be as shown on prints kept on file with the Department of Business Affairs and Consumer Protection and the Office of the City Clerk.

Said privilege shall be constructed in accordance with plans and specifications approved by the Department of Transportation (Division of Project Development).


This grant of privilege in the public way shall be subject to the provisions of Section 10-28-015 and all other required provisions of the Municipal Code of Chicago.

The grantee shall pay to the City of Chicago as compensation for the privilege #1101078 herein granted the sum of zero (\$.00) per annum in advance.

A 25% penalty will be added for payments received after due date.

The permit holder agrees to hold the City of Chicago harmless for any damage, relocation or replacement costs associated with damage, relocation or removal of private property caused by the City performing work in the public way.


Authority herein given and granted for a period of five (5) years from and after Date of Passage.

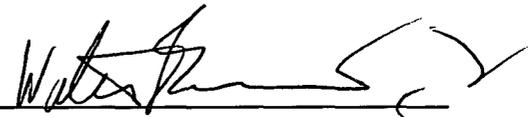Alderman 

Walter Burnett Jr. 27th Ward

**Site Planting Schedule**

Plant Code	Qty	Size	Botanical Name	Common Name	Form	Mature Height	Spacing	Comments
Trees								
SY	3	4" cal.	<i>Swingara reticulata</i>	Ivory Silk		88.5	2' x 3'	X

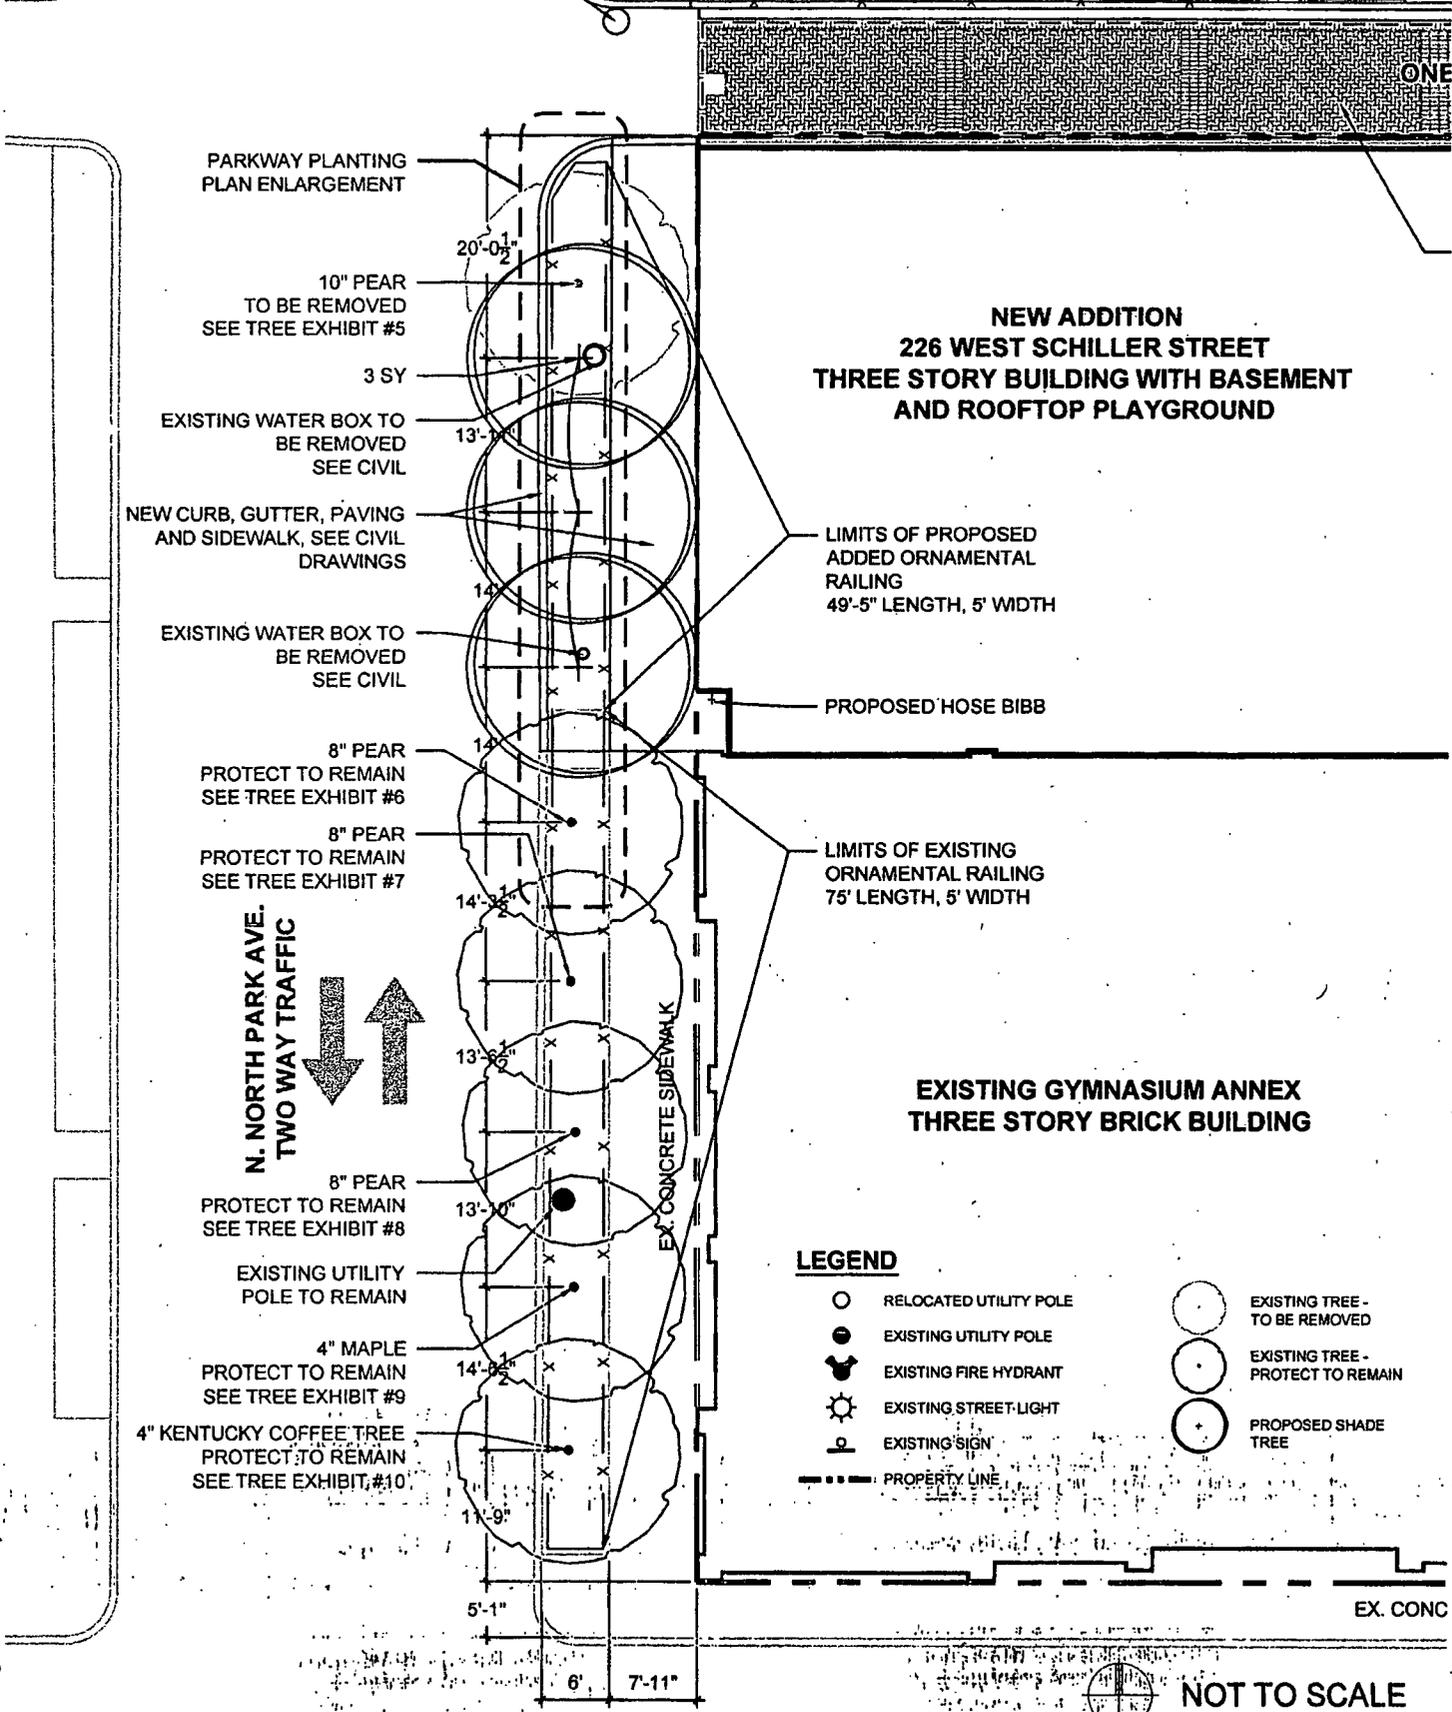

PARKWAY PLANTING PLAN ENLARGEMENT

10" PEAR  
TO BE REMOVED  
SEE TREE EXHIBIT #5

3 SY

EXISTING WATER BOX TO  
BE REMOVED  
SEE CIVIL

NEW CURB, GUTTER, PAVING  
AND SIDEWALK, SEE CIVIL  
DRAWINGS

EXISTING WATER BOX TO  
BE REMOVED  
SEE CIVIL

8" PEAR  
PROTECT TO REMAIN  
SEE TREE EXHIBIT #6

8" PEAR  
PROTECT TO REMAIN  
SEE TREE EXHIBIT #7

8" PEAR  
PROTECT TO REMAIN  
SEE TREE EXHIBIT #8

EXISTING UTILITY  
POLE TO REMAIN

4" MAPLE  
PROTECT TO REMAIN  
SEE TREE EXHIBIT #9

4" KENTUCKY COFFEE TREE  
PROTECT TO REMAIN  
SEE TREE EXHIBIT #10

LIMITS OF PROPOSED  
ADDED ORNAMENTAL  
RAILING  
49'-5" LENGTH, 5' WIDTH

PROPOSED HOSE BIBB

LIMITS OF EXISTING  
ORNAMENTAL RAILING  
75' LENGTH, 5' WIDTH

**EXISTING GYMNASIUM ANNEX  
THREE STORY BRICK BUILDING**

**LEGEND**

- RELOCATED UTILITY POLE
- EXISTING UTILITY POLE
- ⊕ EXISTING FIRE HYDRANT
- ☼ EXISTING STREET LIGHT
- ⊥ EXISTING SIGN
- - - - PROPERTY LINE
- EXISTING TREE - TO BE REMOVED
- EXISTING TREE - PROTECT TO REMAIN
- PROPOSED SHADE TREE

EX. CONC

**NOT TO SCALE**