



Office of the City Clerk

City Hall
121 N. LaSalle St.
Room 107
Chicago, IL 60602
www.chicityclerk.com

Legislation Details (With Text)

File #: O2011-2259
Type: Ordinance **Status:** Passed
File created: 4/13/2011 **In control:** City Council
 Final action: 6/8/2011

Title: Zoning Reclassification Map No. 3-1 at 2757-2759 W Augusta Blvd and 953 N California Ave - App No. 17238

Sponsors: Misc. Transmittal

Indexes: Map No. 3-1

Attachments:

Date	Ver.	Action By	Action	Result
6/8/2011	1	City Council	Passed	Pass
5/26/2011	1	Committee on Zoning, Landmarks and Building Standards	Held in Committee	
5/26/2011	1	Committee on Zoning, Landmarks and Building Standards	Recommended to Pass	Pass
4/13/2011	1	City Council	Referred	

ORDINANCE

BE IT ORDAINED BY THE CITY COUNCIL OF THE CITY OF CHICAGO:

SECTION 1. Title 17 of the Municipal Code of Chicago, the Chicago Zoning Ordinance, is hereby amended by changing all the RS-3 Residential Single-Unit (Detached House) District symbols and indications as shown on Map No. 3-1 in the area bounded by West Augusta Blvd.; a line 25.8 feet east of and parallel to North California Avenue; the alley next south of and parallel West Augusta Blvd.; and North California Avenue, to those of a CI-3 Neighborhood Commercial District and a corresponding uses district is hereby established in the area above described.

SECTION 2. This ordinance shall be in force and effect from and after its passage and due publication. Common address of property: 2757-59 West Augusta Blvd.; / 953 North California Avenue

CITY OF CHICAGO
APPLICATION FOR AN AMENDMENT TO THE CHICAGO ZONING ORDINANCE
ADDRESS of the property Applicant is seeking to rezone:

2151-275^ uf.AvsumQ gqv^V/WCfrufouia frnuMt

Ward Number that property is located in: ZfcfH Ufh^O ■ _

APPLICANT GI*JO P^TT^Gt/^

ADDRESS ?/Q AJ- fWc GftJQVt fW^ive_

CITY QHofX bO _ STATE _ ZIP CODE CpV^o^I_

PHONE Of2.) foI Z. CONTACT PERSON O-t^W T- mfiMGvV fctOt**


Is the applicant the owner of the property? YES ^ NO _

If the applicant is not the owner of the property, please provide the following information regarding the owner and attach written authorization from the owner allowing the application to proceed.

OWNER N/A
ADDRESS _____
CITY __ STATE __ ZIP CODE __
PHONE __ CONTACT PERSON __

If the Applicant/Owner of the property has obtained a lawyer as their representative for the rezoning, please provide the following information:

ATTORNEY CU^KJ 1~ ■ mARftCrtT- ptTTQfUMH-
ADDRESS 1 UrJ/UtA? SVltC^r CITY QAfIMC>0. IL (eVlfQZ
CITY Cth-frfl kfl STATE H- ZIP CODE 6 Ob 0 2-
PHONE C?Q-) ST7g - FAX C^) Sit- H>H

 applicant is a legal entity (Corporation, LLC, Partnership, etc.) please provide the names of all owners as disclosed on the Economic Disclosure Statements.

7. On what date did the owner acquire legal title to the subject property? /./ IZ /IO

8. Has the present owner previously rezoned this property? If yes, when?
A/O

9. Present Zoning District ^ Proposed Zoning District ^ * " * * > ■

10. Lot size in square feet (or dimensions) "Z.-S'. \$ X IZS""

11. Current Use of the property 3 STO&i gv/iiOiA/G - hh fU)0(L\lftQMT 4 2 FuvodJ uttTti V/tyrf***

12. Reason for rezoning the property TP SljAGufri A (bh~JTA\J(U)sJ T £V/7W_

13. Describe the proposed use of the property after the rezoning. Indicate the number of dwelling units; number of parking spaces; approximate square footage of any commercial space; and height of the proposed building. (BE SPECIFIC)

is-t fuoo/l ft^7tlv<tftv4T (a) l'M Uo^o^C'i, <37sy^J-; Go/vTMin^o

33 ft-

14. On May 14th, 2007, the Chicago City Council passed the Affordable Requirements Ordinance (ARO) that requires on-site affordable housing units or a financial contribution if residential housing projects receive a zoning change under certain circumstances. Based on the lot size of the project in question and the proposed zoning classification, is this project subject to the Affordable Requirements Ordinance? (See Fact Sheet for more information)

YES NO ^

COUNTY OF COOK STATE OF ILLINOIS

_, being first duly sworn on oath, states that all of the above statements and the statements contained in the documents submitted herewith are true and correct.

Subscribed and Sworn to before me this 23*-d day of mffrnc/B_, 20_/|_

Notary Public
of Applicant


Signature
For Office Use Only

Date of Introduction: _

File Number: _

Ward: _ _

Hon. Samuel C. Maragos
(1922-2005)

Dean T. Maragos*
"also admitted in Florida
March 31, 2011

Maragos & Maragos, Ltd.

ATTORNEYS AND COUNSELORS AT LAW 1 North LaSalle Street • Suite 2200 Chicago, Illinois 60602 Phone: 312.578.1012 • Fax: 312.578.1016 E-Mail: dtm@maragoslaw.com

OF COUNSEL
Francis X. Riley
(1912 - 2006)

The Honorable Daniel Solis Chairman, Committee on Zoning City of Chicago Council Room 304, City Hall 121 North LaSalle Street Chicago, Illinois 60602

The undersigned, Dean T. Maragos, being first duly sworn on oath deposes and states the following: The undersigned certifies that he has complied with the requirements of Section 17-13-0107 of the Chicago Zoning Ordinance, by sending written notice to such property owners who appear to be the owners of the property within the subject area not solely owned by the applicant, and to the owners of all property within 250 feet in each direction of the lot line of the subject property, exclusive of public roads, streets, alleys and other public ways, or a total distance limited to 400 feet. Said "written notice" was sent by First Class U.S. Mail, no more than 30 days before filing the application.

The undersigned certifies that the notice contained the address of the property sought to be rezoned; a statement of the intended use of the property; the name and address of the applicant; the name and address of the owner; and a statement that the applicant intends to file the application for a change in zoning on approximately March 30, 2011.

The undersigned certifies that the applicant has made a bona fide effort to determine the address of the parties to be notified under Section 17-13-0107 of the Chicago Zoning Ordinance, and that the accompanying list of names and addresses of surrounding property owners within 250 feet of the subject site is a complete list containing the names and addresses of the people required to be served. ,/~) _

ASM— A . - - __,ir
Signature

re me this if day of at Cook

OFFICIAL SEAL KENNETH ALAN HENRY . NOTARY PUBLIC - STATE OF ILLINOIS MT COMMISSION

Subscribed and sworn to before me this _____ day of _____, 2011 at _____, Illinois

Maragos & Maragos, Ltd.

attorneys and counselors at law 1 North LaSalle Street • Suite 2200 Chicago, Illinois 60602 Phone: 312.578.1012 • Fax: 312.578.1016 E-Mail: dtm@maragoslaw.com

Hon. Samuel C. Maragos
(1922-2005)

Dean T. Maragos*
"ALSO ADMITTED IN FLORIDA

Francis X. Riley
(1912 - 2006)

OF COUNSEL
March 23, 2011

Dear Property Owner:

In accordance with the requirements for an Amendment to the Chicago Zoning Ordinance, specifically Section 17-13-0107, please be informed that on or about Wednesday, March 30, 2011, the undersigned will file an application for a change in zoning from current R-S-3 Residential Single Unit District to Neighborhood Commercial District C-1-3 on behalf of Gino Battaglia for the property located at 2757-59 West Augusta Boulevard/953 North California Avenue, Chicago, Illinois.

The applicant intends to use the subject property for the establishment of a first floor restaurant.

Gino Battaglia is located at 2757-59 West Augusta Boulevard/953 North California Avenue, Chicago, Illinois. The contact person for this application is Dean T. Maragos, Attorney, 1 North LaSalle Street, Suite 2200, Chicago, Illinois 60602,312-578-1012.

Please note that the applicant is not seeking to rezone or purchase your property. The applicant is required by law to send this notice because you own property within 250 feet of the property to be rezoned.

Sincerely,

DEAN T. MARAGOS ECONOMIC DISCLOSURE STATEMENT AND AFFIDAVIT

SECTION I - GENERAL INFORMATION

A. Legal name of Disclosing Party submitting this EDS. Include d/b/a/ if applicable:

Cihio BfTTASUfl-__

Check ONE of the following three boxes:

Indicate whether Disclosing Patty submitting this EDS is:

1. the Applicant

OR

2. a legal entity holding a direct or indirect interest in the Applicant. State the legal name of the Applicant in which Disclosing Party holds an interest: __

OR

3. a specified legal entity with a right of control (see Section II.B.1.b.) State the legal name of the entity in which Disclosing Party holds a right of control: __

B. Business address of Disclosing Party

City: _____

C. Telephone: _____

Email: _____

D. Name of contact person: _____

E. Federal Employer Identification No. (if you have one): _____

F. Brief description of contract, transaction or other undertaking (referred to below as the "Matter") to which this EDS pertains. (Include project number and location of property, if applicable):

'ZOMijJd rWtsjQ/ivvfAir fani COicYl^r To C - / - 3-*

G. Which City agency or department is requesting this EDS? C (T~Y GOv/WCli- '2*0/^6 Qornmi

If the Matter is a contract being handled by the City's Department of Procurement Services, please complete the following:

hsM

Specification #
and Contract #

Ver. 1141-05

Page 1 of 13

SECTION II - DISCLOSURE OF OWNERSHIP INTERESTS

A. NATURE OF DISCLOSING PARTY

1. Indicate the nature of the Disclosing Party:

Person Limited liability company*

Publicly registered business corporation Limited liability partnership*

Privately held business corporation Joint venture*

Sole proprietorship Not-for-profit corporation

General partnership* (Is the not-for-profit corporation also a 501(c)(3))? Limited partnership* Yes No

Trust Other (please specify)

*Note B.1.b below.

2. For legal entities, the state (or foreign country) of incorporation or organization, if applicable:

3. For legal entities not organized in the State of Illinois: Has the organization registered to do business in the State of Illinois as a foreign entity?

Yes No N/A

B. IF THE DISCLOSING PARTY IS A LEGAL ENTITY:

1.a. List below the full names and titles of all executive officers and all directors of the entity.

For not-for-profit corporations, also list below all members, if any, which are legal entities. If there are no such members, write "no members." For trusts, estates or other similar entities, list below the legal titleholder(s).

Name ■ Title

1 .b. If you checked "General partnership," "Limited partnership," "Limited liability company," "Limited liability partnership" or "Joint venture" in response to Item A.1. above (Nature of Disclosing Party), list below the name and title of each general partner, managing member, manager or

Page 2 of 13

any other person or entity that controls the day-to-day management of the Disclosing Party. NOTE: Each legal entity listed below must submit an EDS on its own behalf.

Name ■ Title

 m/a-
 i.

2. Please provide the following information concerning each person or entity having a direct or indirect beneficial interest (including ownership) in excess of 7.5% of the Disclosing Party. Examples of such an interest include shares in a corporation, partnership interest in a partnership or joint venture, interest of a member or manager in a limited liability company, or interest of a beneficiary of a trust, estate or other similar entity. If none, state "None." NOTE: Pursuant to Section 2-154-030 of the Municipal Code of Chicago ("Municipal Code"), the City may require any such additional information from any applicant which is reasonably intended to achieve full disclosure.

Name Business Address Percentage Interest in the Disclosing Party

SECTION III -- BUSINESS RELATIONSHIPS WITH CITY ELECTED OFFICIALS

Has the Disclosing Party had a "business relationship," as defined in Chapter 2-156 of the Municipal Code, with any City elected official in the 12 months before the date this EDS is signed?

Yes No

If yes, please identify below the name(s) of such City elected official(s) and describe such relationship(s):

 uj&

SECTION IV -- DISCLOSURE OF SUBCONTRACTORS AND OTHER RETAINED PARTIES

The Disclosing Party must disclose the name and business address of each subcontractor, attorney, lobbyist, accountant, consultant and any other person or entity whom the Disclosing Party has retained or expects to retain in connection with the Matter, as well as the nature of the relationship, and the total

Page 3 of 13

amount of the fees paid or estimated to be paid. The Disclosing Party is not required to disclose employees who are paid solely through the Disclosing Party's regular payroll.

"Lobbyist" means any person or entity who undertakes to influence any legislative or administrative action on behalf of any person or entity other than: (1) a not-for-profit entity, on an unpaid basis, or (2) himself. "Lobbyist" also means any person or entity any part of whose duties as an employee of another includes undertaking to influence any legislative or administrative action.

If the Disclosing Party is uncertain whether a disclosure is required under this Section, the Disclosing Party must either ask the City whether disclosure is required or make the disclosure.

Name Business Relationship to Disclosing Party Fees
(indicate whether Address (subcontractor, attorney, (indicate whether retained or anticipated lobbyist, etc.) paid or estimated) to be retained)

(Add sheets if necessary)

Check here if the Disclosing party has not retained, nor expects to retain, any such persons or entities.

SECTION V -- CERTIFICATIONS

A. COURT-ORDERED CHILD SUPPORT COMPLIANCE

Under Municipal Code Section 2-92-415, substantial owners of business entities that contract with the City must remain

in compliance with their child support obligations throughout the term of the contract.

Has any person who directly or indirectly owns 10% or more of the Disclosing Party been declared in arrearage on any child support obligations by any Illinois court of competent jurisdiction?

Yes No person owns 10% or more of the Disclosing Party.

If "Yes," has the person entered into a court-approved agreement for payment of all support owed and is the person in compliance with that agreement?

T. mfl ffl Go, \$ rA. LrWAOt-

Yes

No

N/A

Page 4 of 13

B. FURTHER CERTIFICATIONS

1. The Disclosing Party and, if the Disclosing Party is a legal entity, all of those persons or entities identified in Section II.B.1. of this EDS :

a. are not presently debarred, suspended, proposed for debarment, declared ineligible or voluntarily excluded from any transactions by any federal, state or local unit of government;

b. have not, within a five-year period preceding the date of this EDS, been convicted of a criminal offense, adjudged guilty, or had a civil judgment rendered against them in connection with: obtaining, attempting to obtain, or performing a public (federal, state or local) transaction or contract under a public transaction; a violation of federal or state antitrust statutes; fraud; embezzlement; theft; forgery; bribery; falsification or destruction of records; making false statements; or receiving stolen property;

c. are not presently indicted for or otherwise criminally or civilly charged by a governmental entity (federal, state or local) with commission of any of the offenses enumerated in clause B.1.b. of this Section V;

d. have not, within a five-year period preceding the date of this EDS, had one or more public transactions (federal, state or local) terminated for cause or default; and

e. have not, within a five-year period preceding the date of this EDS, been convicted, adjudged guilty, or found liable in a civil proceeding, or in any criminal or civil action, including actions concerning environmental violations, instituted by the City or by the federal government, any state, or any other unit of local government.

2. The certifications in subparts 2, 3 and 4 concern:

- the Disclosing Party;
- any "Applicable Party" (meaning any party participating in the performance of the Matter, including but not limited to any persons or legal entities disclosed under Section IV, "Disclosure of Subcontractors and Other Retained Parties");
- any "Affiliated Entity" (meaning a person or entity that, directly or indirectly: controls the Disclosing Party, is controlled by the Disclosing Party, or is, with the Disclosing Party, under common control of another person or entity. Indicia of control include, without limitation: interlocking management or ownership; identity of interests among family members, shared facilities and equipment; common use of employees; or organization of a business entity following the ineligibility of a business entity to do business with federal or state or local government, including the City, using substantially the same management, ownership, or principals as the ineligible entity); with respect to Applicable Parties, the term Affiliated Entity means a person or entity that directly or indirectly controls the Applicable Party, is controlled by it, or, with the Applicable Party, is under common control of another person or entity;

Page 5 of 13

- any responsible official of the Disclosing Party, any Applicable Party or any Affiliated Entity or any other official, agent or employee of the Disclosing Party, any Applicable Party or any Affiliated Entity, acting pursuant to the direction or authorization of a responsible official of the Disclosing Party, any Applicable Party or any Affiliated Entity (collectively "Agents").

Neither the Disclosing Party, nor any Applicable Party, nor any Affiliated Entity of either the Disclosing Party or any Applicable Party nor any Agents have, during the five years before the date this EDS is signed, or, with respect to an Applicable Party, an Affiliated Entity, or an Affiliated Entity of an Applicable Party during the five years before the date of such Applicable Party's or Affiliated Entity's contract or engagement in connection with the Matter:

a. bribed or attempted to bribe, or been convicted or adjudged guilty of bribery or attempting to bribe, a public officer or employee of the City, the State of Illinois, or any agency of the federal government or of any state or local government in

the United States of America, in that officer's or employee's official capacity;
b. agreed or colluded with other bidders or prospective bidders, or been a party to any such agreement, or been convicted or adjudged guilty of agreement or collusion among bidders or prospective bidders, in restraint of freedom of competition by agreement to bid a fixed price or otherwise; or
c. made an admission of such conduct described in a. or b. above that is a matter of record, but have not been prosecuted for such conduct; or
d. violated the provisions of Municipal Code Section 2-92-610 (Living Wage Ordinance).

3. Neither the Disclosing Party, Affiliated Entity or Applicable Party, or any of their employees, officials, agents or partners, is barred from contracting with any unit of state or local government as a result of engaging in or being convicted of (1) bid-rigging in violation of 720 ILCS 5/33E-3; (2) bid-rotating in violation of 720 ILCS 5/33E-4; or (3) any similar offense of any state or of the United States of America that contains the same elements as the offense of bid-rigging or bid-rotating.

4. Neither the Disclosing Party nor any Affiliated Entity is listed on any of the following lists maintained by the Office of Foreign Assets Control of the U.S. Department of the Treasury or the Bureau of Industry and Security of the U.S. Department of Commerce or their successors: the Specially Designated Nationals List, the Denied Persons List, the Unverified List, the Entity List and the Debarred List.

5. The Disclosing Party understands and shall comply with (1) the applicable requirements of the Governmental Ethics Ordinance of the City, Title 2, Chapter 2-156 of the Municipal Code; and (2) all the applicable provisions of Chapter 2-56 of the Municipal Code (Office of the Inspector General).

Page 6 of 13

6. If the Disclosing Party is unable to certify to any of the above statements in this Part B (Further Certifications), the Disclosing Party must explain below:
If the letters "NA," the word "None," or no response appears on the lines above, it will be conclusively presumed that the Disclosing Party certified to the above statements.

C. CERTIFICATION OF STATUS AS FINANCIAL INSTITUTION

For purposes of this Part C, under Municipal Code Section 2-32-455(b), the term "financial institution" means a bank, savings and loan association, thrift, credit union, mortgage banker, mortgage broker, trust company, savings bank, investment bank, securities broker, municipal securities broker, securities dealer, municipal securities dealer, securities underwriter, municipal securities underwriter, investment trust, venture capital company, bank holding company, financial services holding company, or any licensee under the Consumer Installment Loan Act, the Sales Finance Agency Act, or the Residential Mortgage Licensing Act. However, "financial institution" specifically shall not include any entity whose predominant business is the providing of tax deferred, defined contribution, pension plans to public employees in accordance with Sections 403(b) and 457 of the Internal Revenue Code. (Additional definitions may be found in Municipal Code Section 2-32-455(b).)

1. CERTIFICATION

The Disclosing Party certifies that the Disclosing Party (check one)

is not
a "financial institution" as defined in Section 2-32-455(b) of the Municipal Code.

2. If the Disclosing Party IS a financial institution, then the Disclosing Party pledges:
"We are not and will not become a predatory lender as defined in Chapter 2-32 of the Municipal Code. We further pledge that none of our affiliates is, and none of them will become, a predatory lender as defined in Chapter 2-32 of the Municipal Code. We understand that becoming a predatory lender or becoming an affiliate of a predatory lender may result in the loss of the privilege of doing business with the City."

If the Disclosing Party is unable to make this pledge because it or any of its affiliates (as defined in Section 2-32-455(b) of the Municipal Code) is a predatory lender within the meaning of Chapter

Page 7 of 13

2-32 of the Municipal Code, explain here (attach additional pages if necessary):
If the letters "NA," the word "None," or no response appears on the lines above, it will be conclusively presumed that the Disclosing Party certified to the above statements.

D. CERTIFICATION REGARDING INTEREST IN CITY BUSINESS

Any words or terms that are defined in Chapter 2-156 of the Municipal Code have the same meanings when used in this

Part D.

1. In accordance with Section 2-156-110 of the Municipal Code: Does any official or employee of the City have a financial interest in his or her own name or in the name of any other person or entity in the Matter?

Yes No

NOTE: If you checked "Yes" to Item D.1., proceed to Items D.2. and D.3. If you checked "No" to Item D.1., proceed to Part E.

2. Unless sold pursuant to a process of competitive bidding, or otherwise permitted, no City elected official or employee shall have a financial interest in his or her own name or in the name of any other person or entity in the purchase of any property that (i) belongs to the City, or (ii) is sold for taxes or assessments, or (iii) is sold by virtue of legal process at the suit of the City (collectively, "City Property Sale"). Compensation for property taken pursuant to the City's eminent domain power does not constitute a financial interest within the meaning of this Part D.

Does the Matter involve a City Property Sale? Yes No

3. If you checked "Yes" to Item D.1., provide the names and business addresses of the City officials or employees having such interest and identify the nature of such interest:

Name Business Address Nature of Interest

4. The Disclosing Party further certifies that no prohibited financial interest in the Matter will be acquired by any City official or employee.

Page 8 of 13

E. CERTIFICATION REGARDING SLAVERY ERA BUSINESS

The Disclosing Party has searched any and all records of the Disclosing Party and any and all predecessor entities for records of investments or profits from slavery, the slave industry, or slaveholder insurance policies from the slavery era (including insurance policies issued to slaveholders that provided coverage for damage to or injury or death of their slaves) and has disclosed in this EDS any and all such records to the City. In addition, the Disclosing Party must disclose the names of any and all slaves or slaveholders described in those records. Failure to comply with these disclosure requirements may make the Matter to which this EDS pertains voidable by the City.

Please check either 1. or 2. below. If the Disclosing Party checks 2., the Disclosing Party must disclose below or in an attachment to this EDS all requisite information as set forth in that paragraph 2.

1. The Disclosing Party verifies that (a) the Disclosing Party has searched any and all records of the Disclosing Party and any and all predecessor entities for records of investments or profits from slavery, the slave industry, or slaveholder insurance policies, and (b) the Disclosing Party has found no records of investments or profits from slavery, the slave industry, or slaveholder insurance policies and no records of names of any slaves or slaveholders.

2. The Disclosing Party verifies that, as a result of conducting the search in step 1(a) above, the Disclosing Party has found records relating to investments or profits from slavery, the slave industry, or slaveholder insurance policies and/or the names of any slaves or slaveholders. The Disclosing Party verifies that the following constitutes full disclosure of all such records:

SECTION VI -- CERTIFICATIONS FOR FEDERALLY-FUNDED MATTERS

NOTE: If the Matter is federally funded, complete this Section VI. If the Matter is not federally funded, proceed to Section VII.

A. CERTIFICATION REGARDING LOBBYING

1. List below the names of all persons or entities registered under the federal Lobbying Disclosure Act of 1995 who have made lobbying contacts on behalf of the Disclosing Party with respect to the Matter: (Begin list here, add sheets as necessary):

Page 9 of 13

(If no explanation appears or begins on the lines above, or if the letters "NA" or if the word "None" appear, it will be conclusively presumed that the Disclosing Party means that NO persons or entities registered under the Lobbying Disclosure Act of 1995 have made lobbying contacts on behalf of the Disclosing Party with respect to the Matter.)

2. The Disclosing Party has not spent and will not expend any federally appropriated funds to pay any person or entity listed in Paragraph A. 1. above for his or her lobbying activities or to pay any person or entity to influence or attempt to influence an officer or employee of any agency, as defined by applicable federal law, a member of Congress, an officer or employee of Congress, or an employee of a member of Congress, in connection with the award of any federally funded

contract, making any federally funded grant or loan, entering into any cooperative agreement, or to extend, continue, renew, amend, or modify any federally funded contract, grant, loan, or cooperative agreement.

3. The Disclosing Party will submit an updated certification at the end of each calendar quarter in which there occurs any event that materially affects the accuracy of the statements and information set forth in paragraphs A.1. and A.2. above. If the Matter is federally funded and any funds other than federally appropriated funds have been or will be paid to any person or entity for influencing or attempting to influence an officer or employee of any agency (as defined by applicable federal law), a member of Congress, an officer or employee of Congress, or an employee of a member of Congress in connection with the Matter, the Disclosing Party must complete and submit Standard Form-LLL, "Disclosure Form to Report Lobbying," in accordance with its instructions. The form may be obtained online from the federal Office of Management and Budget (OMB) web site at <http://www.whitehouse.gov/omb/grants/sfllin.pdf>, linked on the page http://www.whitehouse.gov/pmb/grants/grants_forms.html.

4. The Disclosing Party certifies that either: (i) it is not an organization described in section 501(c)(4) of the Internal Revenue Code of 1986; or (ii) it is an organization described in section 501(c)(4) of the Internal Revenue Code of 1986 but has not engaged and will not engage in "Lobbying Activities".

5. If the Disclosing Party is the Applicant, the Disclosing Party must obtain certifications equal in form and substance to paragraphs A.1. through A.4. above from all subcontractors before it awards any subcontract and the Disclosing Party must maintain all such subcontractors' certifications for the duration of the Matter and must make such certifications promptly available to the City upon request.

B. CERTIFICATION REGARDING EQUAL EMPLOYMENT OPPORTUNITY

If the Matter is federally funded, federal regulations require the Applicant and all proposed subcontractors to submit the following information with their bids or in writing at the outset of negotiations.

Page 10 of 13

Is the Disclosing Party the Applicant? Yes No

If "Yes," answer the three questions below:

1. Have you developed and do you have on file affirmative action programs pursuant to applicable federal regulations? (See 41 CFR Part 60-2.)

Yes No

2. Have you filed with the Joint Reporting Committee, the Director of the Office of Federal Contract Compliance Programs, or the Equal Employment Opportunity Commission all reports due under the applicable filing requirements?

Yes No

3. Have you participated in any previous contracts or subcontracts subject to the equal opportunity clause?

Yes No

If you checked "No" to question 1. or 2. above, please provide an explanation:

SECTION VII - ACKNOWLEDGMENTS, CONTRACT INCORPORATION, COMPLIANCE, PENALTIES, DISCLOSURE

The Disclosing Party understands and agrees that:

A. By completing and filing this EDS, the Disclosing Party acknowledges and agrees, on behalf of itself and the persons or entities named in this EDS, that the City may investigate the creditworthiness of some or all of the persons or entities named in this EDS.

B. The certifications, disclosures, and acknowledgments contained in this EDS will become part of any contract or other agreement between the Applicant and the City in connection with the Matter, whether procurement, City assistance, or other City action, and are material inducements to the City's execution of any contract or taking other action with respect to the Matter. The Disclosing Party understands that it must comply with all statutes, ordinances, and regulations on which this EDS is based.

C. The City's Governmental Ethics and Campaign Financing Ordinances, Chapters 2-156 and 2-164 of the Municipal Code, impose certain duties and obligations on persons or entities seeking City contracts, work, business, or transactions. The full text of these ordinances and a training program is available on line at www.cityofchicago.org/Ethics, and may also be obtained from the City's Board of Ethics, 740 N. Sedgwick St., Suite 500, Chicago, IL 60610, (312) 744-9660. The Disclosing Party must comply fully with the applicable ordinances.

Page 11 of 13

D. If the City determines that any information provided in this EDS is false, incomplete or inaccurate, any contract or

other agreement in connection with which it is submitted may be rescinded or be void or voidable, and the City may pursue any remedies under the contract or agreement (if not rescinded, void or voidable), at law, or in equity, including terminating the Disclosing Party's participation in the Matter and/or declining to allow the Disclosing Party to participate in other transactions with the City. Remedies at law for a false statement of material fact may include incarceration and an award to the City of treble damages.

E. It is the City's policy to make this document available to the public on its Internet site and/or upon request. Some or all of the information provided on this EDS and any attachments to this EDS may be made available to the public on the Internet, in response to a Freedom of Information Act request, or otherwise. By completing and signing this EDS, the Disclosing Party waives and releases any possible rights or claims which it may have against the City in connection with the public release of information contained in this EDS and also authorizes the City to verify the accuracy of any information submitted in this EDS.

F. The information provided in this EDS must be kept current. In the event of changes, the Disclosing Party must supplement this EDS up to the time the City takes action on the Matter. If the Matter is a contract being handled by the City's Department of Procurement Services, the Disclosing Party must update this EDS as the contract requires.

The Disclosing Party represents and warrants that:

G. The Disclosing Party has not withheld or reserved any disclosures as to economic interests in the Disclosing Party, or as to the Matter, or any information, data or plan as to the intended use or purpose for which the Applicant seeks City Council or other City agency action.

For purposes of the certifications in H.1. and H.2. below, the term "affiliate" means any person or entity that, directly or indirectly: controls the Disclosing Party, is controlled by the Disclosing Party, or is, with the Disclosing Party, under common control of another person or entity. Indicia of control include, without limitation: interlocking management or ownership; identity of interests among family members; shared facilities and equipment; common use of employees; or organization of a business entity following the ineligibility of a business entity to do business with the federal government or a state or local government, including the City, using substantially the same management, ownership, or principals as the ineligible entity.

H. 1. The Disclosing Party is not delinquent in the payment of any tax administered by the Illinois Department of Revenue, nor are the Disclosing Party or its affiliates delinquent in paying any fine, fee, tax or other charge owed to the City. This includes, but is not limited to, all water charges, sewer charges, license fees, parking tickets, property taxes or sales taxes.

H.2 If the Disclosing Party is the Applicant, the Disclosing Party and its affiliates will not use, nor permit their subcontractors to use, any facility on the U.S. EPA's List of Violating Facilities in connection with the Matter for the duration of time that such facility remains on the list.


Page 12 of 13

H.3 If the Disclosing Party is the Applicant, the Disclosing Party will obtain from any contractors/subcontractors hired or to be hired in connection with the Matter certifications equal in form and substance to those in H.1. and H.2. above and will not, without the prior written consent of the City, use any such contractor/subcontractor that does not provide such certifications or that the Disclosing Party has reason to believe has not provided or cannot provide truthful certifications. NOTE: If the Disclosing Party cannot certify as to any of the items in H.L, H.2. or H.3. above, an explanatory statement must be attached to this EDS.


CERTIFICATION

Under penalty of perjury, the person signing below: (1) warrants that he/she is authorized to execute this EDS on behalf of the Disclosing Party, and (2) warrants that all certifications and statements contained in this EDS are true, accurate and complete as of the date furnished to the City.

GiMs> 6f\TTr\6-tfV_Date: 3/23/<>
(Print or type name of Disclosing Party)

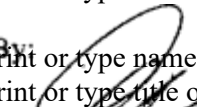BY: 
(Print or type name of person signing)
(Print or type title of person signing)

Signed and sworn to before me on (date) 3/23/2015 by G « &4-rrMUft
at COOK County, ILLINOIS (state).

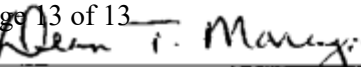Page 13 of 13
 Notary Public.



**CITY OF CHICAGO ECONOMIC DISCLOSURE STATEMENT AND AFFIDAVIT
APPENDIX A
FAMILIAL RELATIONSHIPS WITH ELECTED CITY OFFICIALS AND
DEPARTMENT HEADS**

This Appendix is to be completed only by (a) the Applicant, and (b) any legal entity which has a direct ownership interest in the Applicant exceeding 7.5 percent. It is not to be completed by any legal entity which has only an indirect ownership interest in the Applicant.

Under Municipal Code Section 2-154-015, the Disclosing Party must disclose whether such Disclosing Party or any "Applicable Party" or any Spouse or Domestic Partner thereof currently has a "familial relationship" with any elected city official or department head. A "familial relationship" exists if, as of the date this EDS is signed, the Disclosing Party or any "Applicable Party" or any Spouse or Domestic Partner thereof is related, by blood or adoption, to the mayor, any alderman, the city clerk, the city treasurer or any city department head as parent, child, brother or sister, aunt or uncle, niece or nephew, grandparent, grandchild, father-in-law, mother-in-law, son-in-law, daughter-in-law, stepfather or stepmother, stepson or stepdaughter, stepbrother or stepsister or half-brother or half-sister.

"Applicable Party" means (1) all corporate officers of the Disclosing Party, if the Disclosing Party is a corporation; all partners of the Disclosing Party, if the Disclosing Party is a general partnership; all general partners and limited partners of the Disclosing Party, if the Disclosing Party is a limited partnership; all managers, managing members and members of the Disclosing Party, if the Disclosing Party is a limited liability company; (2) all principal officers of the Disclosing Party; and (3) any person having more than a 7.5 percent ownership interest in the Disclosing Party. "Principal officers" means the president, chief operating officer, executive director, chief financial officer, treasurer or secretary of a legal entity or any person exercising similar authority.

Does the Disclosing Party or any "Applicable Party" or any Spouse or Domestic Partner thereof currently have a "familial relationship" with an elected city official or department head?

Yes [frffo]

If yes, please identify below (1) the name and title of such person, (2) the name of the legal entity to which such person is connected; (3) the name and title of the elected city official or department head to whom such person has a familial relationship, and (4) the precise nature of

such familial relationship.

CERTIFICATION

Under penalty of perjury, the person signing below: (1) warrants that he/she is authorized to execute this EDS on behalf of the Disclosing Party, and (2) warrants that all certifications and statements contained in this EDS are true, accurate and complete as of the date furnished to the City.

6tr^o gft-T-r fU_Ltfl_Date: ^K^3/"

(Print or type name of Disclosing Party)

(Print or type name of person signing)

(Print or type title of person signing)

Signed and sworn to before me on (date) YTUiaxA 2? . zq1(, by Cm/AO gATT/VC. <• 1/t , at CocK _County,

(Sign here) (State). n

---^iaT^l"

"Notary Public.

Commission expires:

Zoning Amendment Type 1 Rezoning Narrative (17-13-03-03-C)

2757-59 West Augusta Boulevard/953 North California Avenue, Chicago, Illinois

The Type 1 Rezoning application is for the above mentioned location.

Site: The building is a 3 story masonry brick building on the northwest corner of Augusta and California Avenue. The first floor is vacant space and there are two apartments on each of the upper two floors for a total of four (4) apartments in the building.

Improvements: There will be no construction necessary other than improvements to the first floor to operate a restaurant.

Floor Area Ratio: The floor area ration is 1.95.

Density: There are four dwelling units and the density per unit is 806 square feet per unit.


Parking & Loading Zone: There is no off street parking and no loading which is not required.

Setbacks: The setbacks are the following: The existing building does not have any front or side yard setbacks. The rear yard setback is 25 feet 10 inches as has been shown on the enclosed site plan for the property.

Height: The building height is 33 feet as is shown on the enclosed north elevation drawing.

Enclosed Photographs & Drawings: The enclosed photographs and drawings show the building orientation and setbacks. They also show the building bulk and scale in relation to the nearby buildings, curb cuts, sidewalks, parking and loading areas, landscaping, useable onsite open space, garbage storage facilities and all additional information necessary to the applicable standards of this zoning ordinance for this Type 1 zoning.

<
Q U J
> <
Q
3-STORY SIDE0 - ENCLOSURE
LANDSCAPE PLAN
125'-0"
scale: 1/8" = 1'-0"

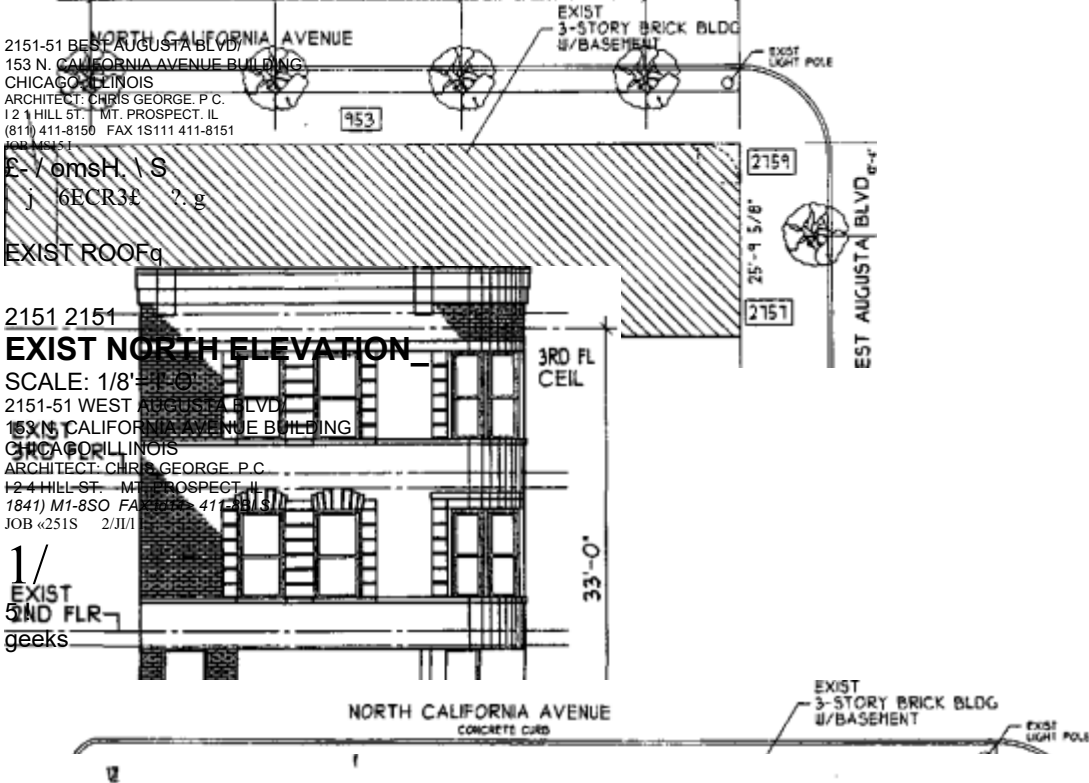

2151 2151
EXIST NORTH ELEVATION

SCALE: 1/8" = 1'-0"
2151-51 WEST AUGUSTA BLVD
153 N CALIFORNIA AVENUE BUILDING
CHICAGO, ILLINOIS
ARCHITECT: CHRIS GEORGE, P.C.
124 HILL ST. - MT. PROSPECT, IL
1841) M1-850 FAX (773) 411-8151
JOB #251S 2/J1/1

1/
EXIST
3RD FLR
geeks

•)


BOUNDARY SURVEY

OF

Lot 11 in Block 2 in Taylor and Canda's Subdivision of the West half of the Southwest Quarter of the Southeast Quarter Section 1, Township 39 North, Range 13 East of the Third Principal Meridian, according to the plat thereof recorded June 13, 1872 as Document 36886 in Plat Book 1, Page 80, in Cook County, Illinois



W AUGUSTA BOULEVARD

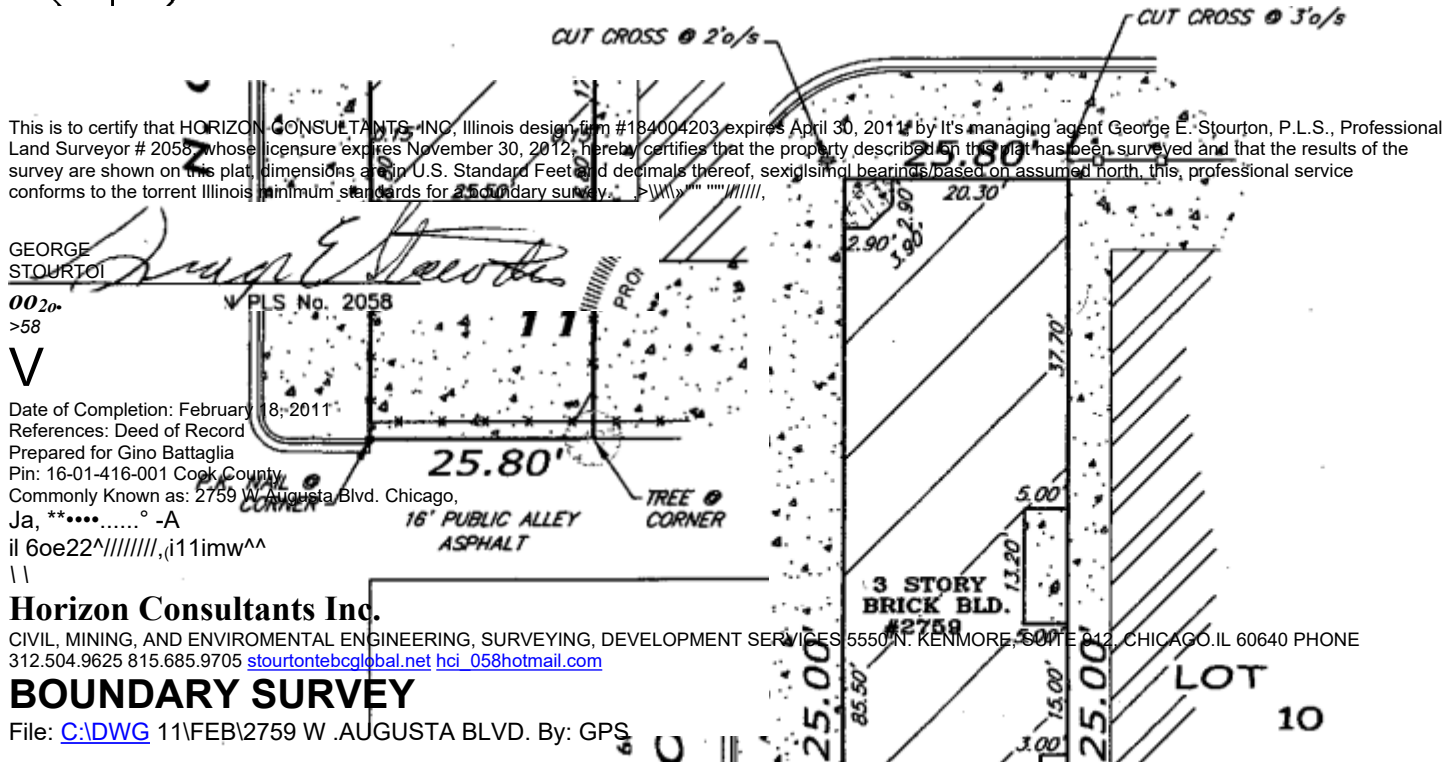

This is to certify that HORIZON CONSULTANTS, INC, Illinois design firm #184004203 expires April 30, 2011, by its managing agent George E. Stourton, P.L.S., Professional Land Surveyor # 2058, whose licensure expires November 30, 2012, hereby certifies that the property described on this plat has been surveyed and that the results of the survey are shown on this plat, dimensions are in U.S. Standard Feet and decimals thereof, sexagesimal bearings based on assumed north, this professional service conforms to the current Illinois minimum standards for a boundary survey.

GEORGE STOURTON
George E. Stourton
PLS No. 2058

Date of Completion: February 18, 2011
References: Deed of Record
Prepared for Gino Battaglia
Pin: 16-01-416-001 Cook County
Commonly Known as: 2759 W Augusta Blvd. Chicago,
Ja, **.....° -A
il 6oe22^////////,i11imw^^
\\

Horizon Consultants Inc.
CIVIL, MINING, AND ENVIRONMENTAL ENGINEERING, SURVEYING, DEVELOPMENT SERVICES 5550 N. KENMORE, SUITE 242, CHICAGO, IL 60640 PHONE 312.504.9625 815.685.9705 stourton@bcglobal.net hci_058@hotmail.com

BOUNDARY SURVEY

File: C:\DWG 11\FEB\2759 W .AUGUSTA BLVD. By: GPS