



Office of the Chicago City
Clerk



O2011-7796

Office of the City Clerk

City Council Document Tracking Sheet

Meeting Date:	9/8/2011
Sponsor(s):	Burnett, Walter (27)
Type:	Ordinance
Title:	Grant(s) of Privilege in Public Way for Montessori Academy of Chicago I LLC
Committee(s) Assignment:	Committee on Transportation and Public Way

ORDINANCE
MONTESSORI ACADEMY OF CHICAGO I, LLC
Acct. No. 310192 - 1
Permit No. 1097770

Be It Ordained by the City Council of the City of Chicago:

SECTION 1. Permission and authority are hereby given and granted to MONTESSORI ACADEMY OF CHICAGO I, LLC, upon the terms and subject to the conditions of this ordinance to maintain and use, as now constructed, one (1) Fire Escape(s) projecting over the public right-of-way adjacent to its premises known as 1335 W. Randolph St..

Said Fire Escape(s) at Public Alley measure(s):

One (1) at forty (40) feet in length, and three point five (3.5) feet in width for a total of one hundred forty (140) square feet.

The location of said privilege shall be as shown on prints kept on file with the Department of Business Affairs and Consumer Protection and the Office of the City Clerk.

Said privilege shall be constructed in accordance with plans and specifications approved by the Department of Transportation (Division of Project Development).

This grant of privilege in the public way shall be subject to the provisions of Section 10-28-015 and all other required provisions of the Municipal Code of Chicago.


The grantee shall pay to the City of Chicago as compensation for the privilege #1097770 herein granted the sum of four hundred (\$400.00) per annum in advance.

A 25% penalty will be added for payments received after due date.


The permit holder agrees to hold the City of Chicago harmless for any damage, relocation or replacement costs associated with damage, relocation or removal of private property caused by the City performing work in the public way.

Authority herein given and granted for a period of five (5) years from and after Date of Passage.

Alderman



Walter Burnett Jr. 27th Ward

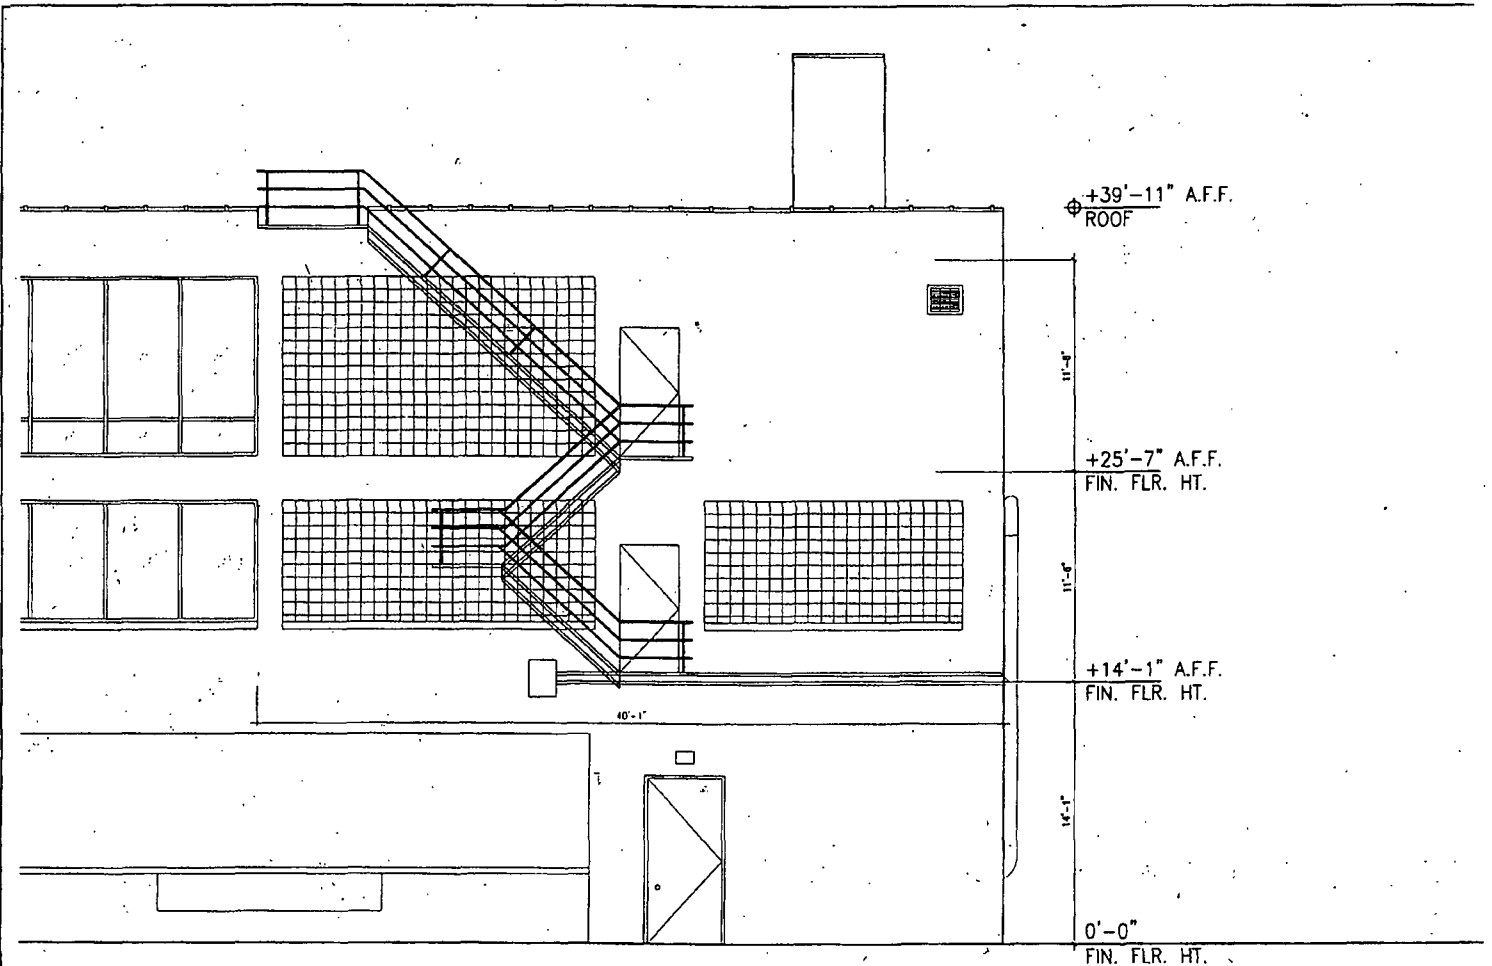

A SOUTH ELEVATION
 SCALE: 1/8"=1'-0"



chicago building design p.c.
 346 n. justine, suite 700, chicago, illinois 60607
 p: 312.492.9007 f: 312.492.9044 e: info@cbdarchitects.com

1335 W. RANDOLPH
 CHICAGO, IL 60606