



Office of the City Clerk



O2012-5993

Office of the City Clerk

City Council Document Tracking Sheet

Meeting Date:	9/12/2012
Sponsor(s):	Smith, Michele (43)
Type:	Ordinance
Title:	Grant(s) of privilege in public way for Francis W. Parker School - landscapings
Committee(s) Assignment:	Committee on Transportation and Public Way

ORDINANCE
FRANCIS W. PARKER SCHOOL
Acct. No. 23903 - 1
Permit No. 1102530

Be It Ordained by the City Council of the City of Chicago:

SECTION 1. Permission and authority are hereby given and granted to FRANCIS W. PARKER SCHOOL, upon the terms and subject to the conditions of this ordinance to construct, install, maintain and use nine (9) Landscaping(s) on the public right-of-way for beautification purposes adjacent to its premises known as 330 W. Webster Ave..

Said Landscaping(s) at W. Webster measure(s):

One (1) at nine point one six (9.16) feet in length, and seventeen (17) feet in width for a total of one hundred fifty-five point seven two (155.72) square feet.

One (1) at nine point five (9.5) feet in length, and thirty-three point three three (33.33) feet in width for a total of three hundred sixteen point six four (316.64) square feet.

One (1) at nine point two five (9.25) feet in length, and seventy-four point one six (74.16) feet in width for a total of six hundred eighty-five point nine eight (685.98) square feet.

One (1) at ten point five (10.5) feet in length, and ninety-one point eight three (91.83) feet in width for a total of nine hundred sixty-four point two two (964.22) square feet.

One (1) at ten point five eight (10.58) feet in length, and sixty-nine (69) feet in width for a total of seven hundred thirty point zero two (730.02) square feet.

Said Landscaping(s) at Lincoln Park West measure(s):

One (1) at eleven point zero eight (11.08) feet in length, and eighty-five (85) feet in width for a total of nine hundred forty-one point eight (941.8) square feet.

One (1) at eleven point one six (11.16) feet in length, and eighty-five (85) feet in width for a total of nine hundred forty-eight point six (948.6) square feet.

One (1) at eleven (11) feet in length, and seventy-six point three three (76.33) feet in width for a total of eight hundred thirty-nine point six three (839.63) square feet.

One (1) at nine point nine two (9.92) feet in length, and thirteen point five eight (13.58) feet in width for a total of one hundred thirty-four point seven one (134.71) square feet.

The location of said privilege shall be as shown on prints kept on file with the Department of Business Affairs and Consumer Protection and the Office of the City Clerk.

Said privilege shall be constructed in accordance with plans and specifications approved by the Department of Planning and Development and Department of Transportation (Division of Project Development).

This grant of privilege in the public way shall be subject to the provisions of Section 10-28-015 and all other required provisions of the Municipal Code of Chicago.

The grantee shall pay to the City of Chicago as compensation for the privilege #1102530 herein granted the sum of zero (\$.00) per annum in advance.

A 25% penalty will be added for payments received after due date.

The permit holder agrees to hold the City of Chicago harmless for any damage, relocation or replacement costs associated with damage, relocation or removal of private property caused by the City performing work in the public way.

Authority herein given and granted for a period of five (5) years from and after Date of Passage.


Alderman

Page 1



Michele Smith 43rd Ward

- NOTES:
1. FOR PLANTER FENCING DETAILS, SEE SHEETS L7 AND L8.
 2. FOR PLANTER ENLARGEMENT PLANS, SEE SHEETS L2 THROUGH L6.

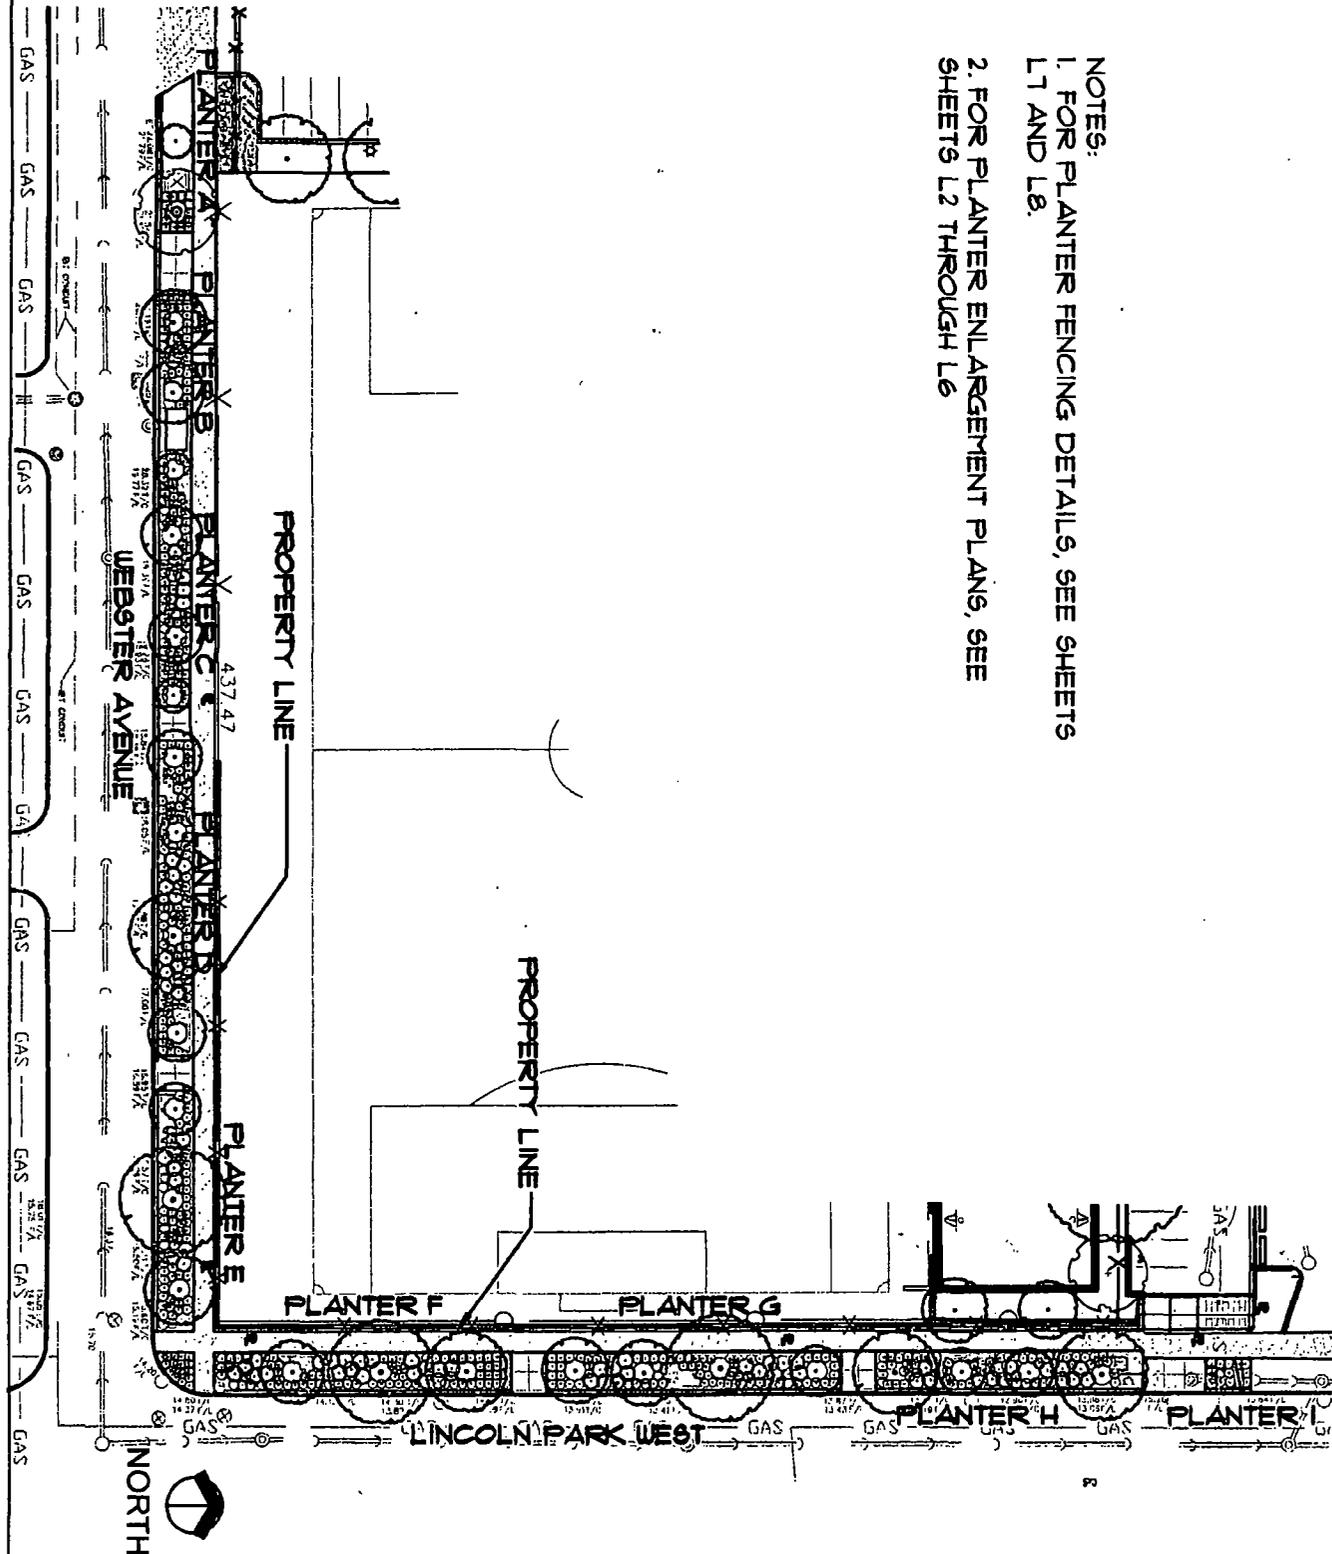

L1

FRANCIS W. PARKER
SCHOOL
CHICAGO, ILLINOIS

OVERALL PARKWAY
LANDSCAPE PLAN

SCALE: 1" = 50'
DATE: 07.27.12

Jacobs/Ryan Associates
Landscape Architects

1527 North Sandburg Terrace Chicago, Illinois 60610 (312) 664-2217