



City of Chicago



O2014-8603

Office of the City Clerk

Document Tracking Sheet

Meeting Date:	10/8/2014
Sponsor(s):	Burnett (27)
Type:	Ordinance
Title:	Grant(s) of privilege in public way for Intergrated E Solutions
Committee(s) Assignment:	Committee on Transportation and Public Way

ORDINANCE
INTEGRATED E SOLUTIONS
Acct. No. 346963 - 1
Permit No. 1115047

Be It Ordained by the City Council of the City of Chicago:

SECTION 1. Permission and authority are hereby given and granted to INTEGRATED E SOLUTIONS, upon the terms and subject to the conditions of this ordinance to construct, install, maintain and use one (1) Handicap Ramp on the public right-of-way adjacent to its premises known as 224 N. Desplaines St..

Said Handicap Ramp at W. Walnut Street measure(s):

One (1) at twenty-two (22) feet in length, and five (5) feet in width for a total of one hundred ten (110) square feet.

The location of said privilege shall be as shown on prints kept on file with the Department of Business Affairs and Consumer Protection and the Office of the City Clerk.

Said privilege shall be constructed in accordance with plans and specifications approved by the Department of Transportation (Division of Project Development) and Mayor's Office for People with Disabilities.

This grant of privilege in the public way shall be subject to the provisions of Section 10-28-015 and all other required provisions of the Municipal Code of Chicago.


The grantee shall pay to the City of Chicago as compensation for the privilege #1115047 herein granted the sum of five hundred ninety-eight (\$598.00) per annum in advance.

A 25% penalty will be added for payments received after due date.


The permit holder agrees to hold the City of Chicago harmless for any damage, relocation or replacement costs associated with damage, relocation or removal of private property caused by the City performing work in the public way.

Authority herein given and granted for a period of five (5) years from and after Date of Passage.

Alderman




Walter Burnett Jr. 27th Ward

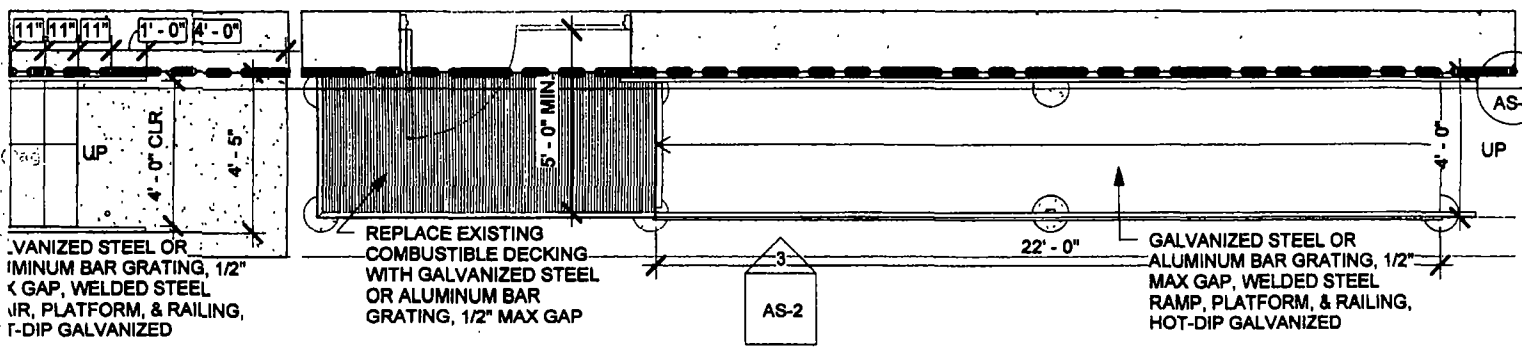

ENLARGED PLAN - PROPOSED STAIR & RAMP

1/4" = 1'-0"

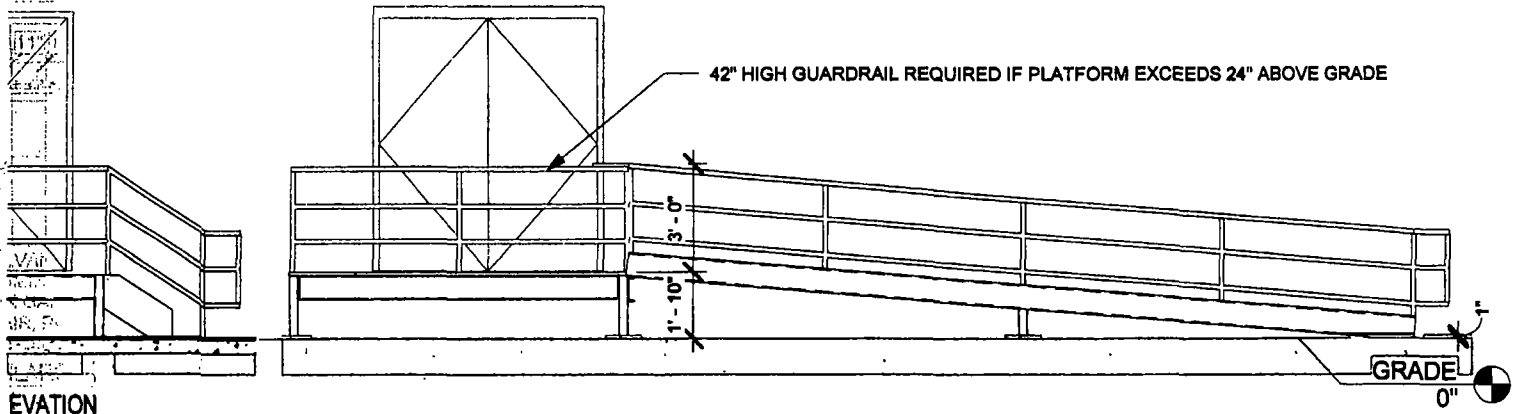

ELEVATION

1/4" = 1'-0"

