



Office of the City Clerk



O2012-5385

Office of the City Clerk

City Council Document Tracking Sheet

Meeting Date:	7/25/2012
Sponsor(s):	Smith, Michele (43)
Type:	Ordinance
Title:	Grant(s) of privilege in public way for Speedmo North Park, LLC - facade
Committee(s) Assignment:	Committee on Transportation and Public Way

ORDINANCE
SPEEDMO NORTH PARK, LLC
Acct. No. 373147 - 3
Permit No. 1101882

Be It Ordained by the City Council of the City of Chicago:

SECTION 1. Permission and authority are hereby given and granted to SPEEDMO NORTH PARK, LLC, upon the terms and subject to the conditions of this ordinance to maintain and use, as now constructed, one (1) Facade(s) on the public right-of-way adjacent to its premises known as 1640 N. North Park Ave..

Said Facade(s) at measure(s):

One (1) at twenty-two point three three (22.33) feet in length, and point seven five (.75) feet in width for a total of sixteen point seven five (16.75) square feet. Existing façade is forty-two (42) feet five (5) inches in height.

The location of said privilege shall be as shown on prints kept on file with the Department of Business Affairs and Consumer Protection and the Office of the City Clerk.

Said privilege shall be constructed in accordance with plans and specifications approved by the Department of Planning and Development and Department of Transportation (Division of Project Development).

This grant of privilege in the public way shall be subject to the provisions of Section 10-28-015 and all other required provisions of the Municipal Code of Chicago.


The grantee shall pay to the City of Chicago as compensation for the privilege #1101882 herein granted the sum of zero (\$.00) per annum in advance.

A 25% penalty will be added for payments received after due date.


The permit holder agrees to hold the City of Chicago harmless for any damage, relocation or replacement costs associated with damage, relocation or removal of private property caused by the City performing work in the public way.

Authority herein given and granted for a period of five (5) years from and after Date of Passage.

Alderman

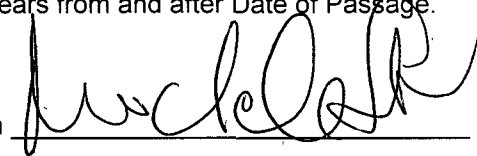

Michele Smith 43rd Ward

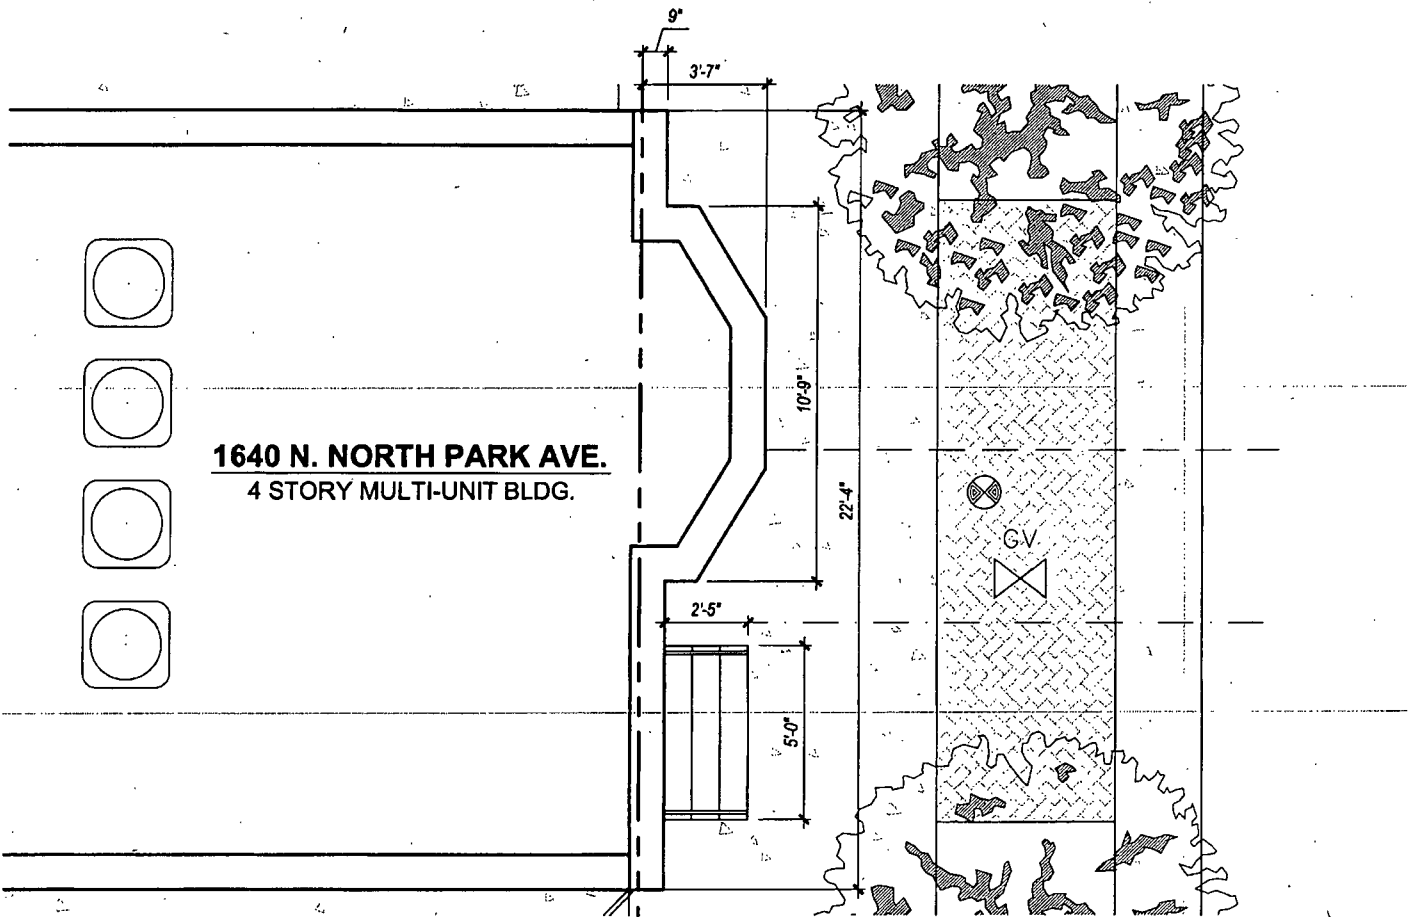

1 PUBLIC WAY PLAN
SCALE: 1/4" = 1'-0"

