



# City of Chicago



O2019-8433

## Office of the City Clerk Document Tracking Sheet

<b>Meeting Date:</b>	11/4/2019
<b>Sponsor(s):</b>	Reilly (42)
<b>Type:</b>	Ordinance
<b>Title:</b>	Grant(s) of privilege in public way for New Line
<b>Committee(s) Assignment:</b>	Committee on Transportation and Public Way

Direct Intro  
#42

ORDINANCE  
NEW LINE  
Acct. No. 344964 - 1  
Permit No. 1142601

*Be It Ordained by the City Council of the City of Chicago:*

SECTION 1. Permission and authority are hereby given and granted to NEW LINE, upon the terms and subject to the conditions of this ordinance to maintain and use one (1) sign(s) projecting over the public right-of-way attached to its premises known as 201 N. Clinton St..

Said sign structure(s) measures as follows; along N. Clinton:

One (1) at five point five (5.5) feet in length, six (6) feet in height and ten (10) feet above grade level.

The location of said privilege shall be as shown on prints kept on file with the Department of Business Affairs and Consumer Protection and the Office of the City Clerk.

Said privilege shall be constructed in accordance with plans and specifications approved by the Department of Transportation (Division of Project Development) and Zoning Department - Signs.

This grant of privilege in the public way shall be subject to the provisions of Section 10-28-015 and all other required provisions of the Municipal Code of Chicago.

The grantee shall pay to the City of Chicago as compensation for the privilege #1142601 herein granted the sum of three hundred (\$300.00) per annum in advance.


A 25% penalty will be added for payments received after due date.

The permit holder agrees to hold the City of Chicago harmless for any damage, relocation or replacement costs associated with damage, relocation or removal of private property caused by the City performing work in the public way.

Authority herein given and granted for a period of five (5) years from and after 10/07/2019.

Alderman \_\_\_\_\_

Brendan Reilly 42<sup>nd</sup> Ward


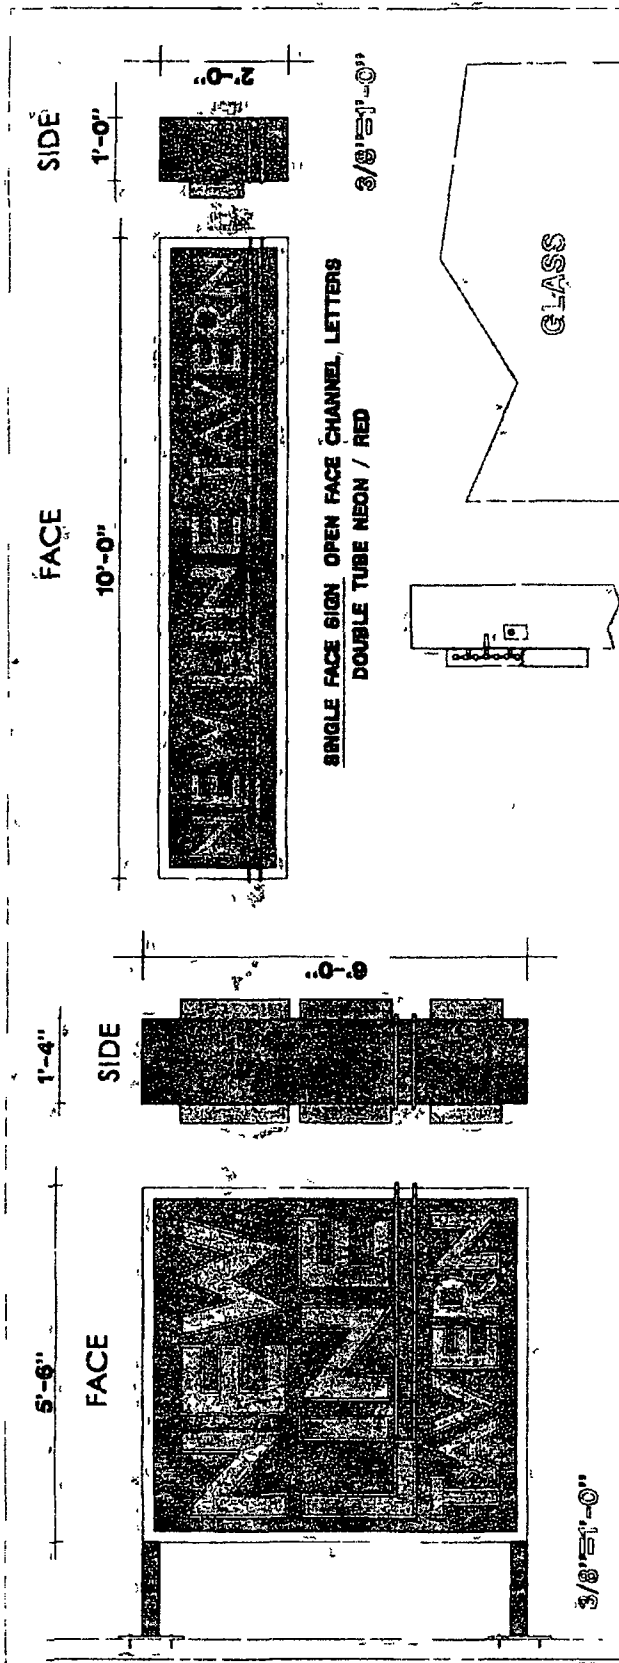


DOUBLE FACE SIGN OPEN FACE CHANNEL LETTERS  
DOUBLE TUBE NEON / RED

3" STEEL TUBES WELDED TO 1/2" STEEL  
PLATES, AND BOLTED TO WALL WITH 1/2"  
EXPANSION BOLTS

- TRANSFORMER IN SIGN BOX
- NEON TUBES
- GLASS TUBE SUPPORTS
- 3" 24 GA. ALUMINUM OPEN FACE LETTERS WELDED TO 20 GA. BACKS
- ONLY SCREWS

SINGLE-FACE SIGN  
CROSS SECTION

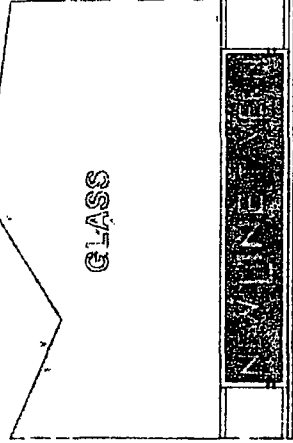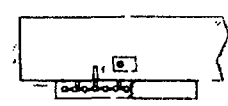

2" X 2" ANGLE IRON ANCHORED TO BRICK WALL  
ON EACH SIDE OF 2X10 S F SIGN WITH  
301 AND LAG BOLTS

**BEST NEON SIGN CO.**

SCALE AS NOTED & NO ALINES

CUSTOMER NEW LINE TAVERN

JOB ADDRESS


CITY CHICAGO STATE IL

ARTIST MICHAEL DATE 7/10/08

SALES APPROVED DATE

**CUSTOMER APPROVAL:**

DOUBLE-FACE SIGN  
CROSS SECTION

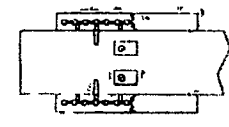

TOP VIEW

PLEASE: By signing the approval box on this sheet, I understand that I am accepting all aspects of this drawing. This includes artwork, specifications, dimensions, spelling and any other representations herein. I also understand that color reproductions on this sheet are approximate, and may not match manufactured product exactly.



**Department of Business Affairs and Consumer Protection**  
Small Business Center - Public Way Use Unit  
City Hall - 121 N. LaSalle Street, Room 800 • Chicago, IL 60602  
312-74-GOBIZ / 312-744-6249 • (312) 744-1944 (TTY)  
<http://www.cityofchicago.org/bacp>

**10/16/2019**

**Alderman Brendan Reilly**  
Ward # **42**  
City of Chicago  
City Hall, Room **300**  
121 North LaSalle Street  
Chicago, Illinois 60602

Re: An ordinance to use and maintain a portion of the public right-of-way for **one (1) sign(s)** for **NEW LINE**, adjacent to the premises known as **201 N. Clinton St.**

Dear Alderman **Brendan Reilly**:

The applicant referenced above has requested the use of the public right-of-way for a **sign(s)**. An ordinance has been prepared by the Department of Business Affairs and Consumer Protection – Small Business Center - Public Way Use Unit for presentation to the City Council. Because this request was made for properties located in your ward, as approved by you as per the attached, I respectfully request that you introduce the attached ordinance at the next City Council meeting.

If you have any questions regarding this ordinance, please contact Anthony Bertuca at (312) 744-5506.

**Department of Business Affairs and Consumer Protection**