



City of Chicago



Or2018-550

Office of the City Clerk

Document Tracking Sheet

Meeting Date:	10/31/2018
Sponsor(s):	Osterman (48)
Type:	Order
Title:	Issuance of permits for sign(s)/signboard(s) at 5206 N Broadway
Committee(s) Assignment:	Committee on Zoning, Landmarks and Building Standards

CITY COUNCIL
COMMITTEE ON ZONING, LANDMARKS AND BUILDING STANDARDS

COUNCIL ORDER

RE: Approval of sign over 100 square feet in area or over 24 feet above grade

ORDERED, that the City Council hereby approves the following sign application submitted by:

Applicant*: Northshore University Healthsystem

(* The Applicant is the owner of the real property or the business tenant of the real property. Do not list the sign contractor, sign erector, sign company or advertising entity in the above space.)

This Order approves the following sign in accordance with Municipal Code of Chicago Section 13-20-680:

Address of Sign: 5206 N Broadway Chicago, IL 60640


Zoning District: B1-2

DOB Sign Permit Application #: 100789630

Sign Details:

1. On-premise OR Off-premise
2. Static sign OR Dynamic-image display sign
3. Number of sign faces 1
4. Projecting over the public way No (Yes or No) If yes, Public Way Use #: _____
5. Dimensions: Length 18 feet 8 inches Height 6 feet 0 inches
Total square feet in area: 112 feet _____ inches
6. Height above grade: 13 feet _____ inches
7. Elevation (side of building or lot where the sign will be erected): East
8. Name of Sign Contractor/Erector: Poblocki Sign Company

To be legal, such sign shall comply with all provisions of Title 17 of the Chicago Municipal Code ("Zoning Ordinance") and all other provisions of the Municipal Code governing the permitting, construction and maintenance and removal of signs and sign structures. Failure of the applicant and the applicant's successors to comply shall be grounds for invalidation or revocation of the sign permit.

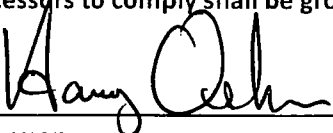

Alderman

48

Ward

SIGN SPECIFICATIONS

[A] - CABINET

Lighting Lt
 Material: Aluminum
 Face Color: Painted MP 30399 Silver Grey
 (BM 2132-50)
 Cabinet Color: Painted MP 30399 Silver Grey
 (BM 2132-50)
 Installation: Wall mount

[B] - LOGO / PORTAL / RULELINE / U.H.S


Material: 3/4" clear push thru / 1/2" proud of
 face
 Color: 70 diffuser applied second surface
 and black vinyl with outline applied first
 surface

[C] - LOGO / WAVE / NORTHSHORE

Material: 3/4" clear push thru / 1/2" proud of
 face
 Color: 70 diffuser applied second surface
 and Intense Blue 3630-127 Vinyl with outline
 applied first surface

[D] - IMMEDIATE CARE CABINET

Material: Aluminum
 Color: Paint To Match 3M Perfect Red
 7725-263
 Copy: Push-thru Clear (1/2" Proud Of Face)
 W/In White Vinyl First Surface (Slight Outline)
 And 70 Diffuser Second Surface

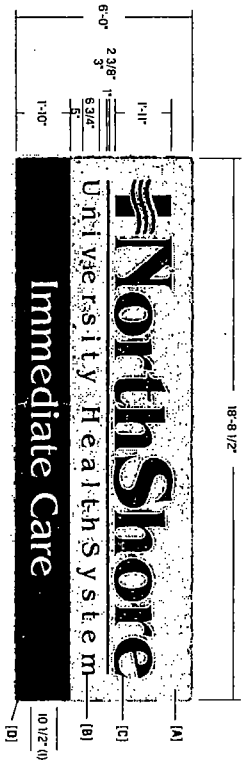

123 N. Dearborn St. Suite 200
 Chicago, IL 60610
 Tel: 312.329.1100 Fax: 312.329.1101

POBLOCKI is a registered provider of sign and graphic design services. We are not responsible for any errors or omissions in this document. All rights reserved. © 2010 POBLOCKI. All other trademarks are the property of their respective owners.


Project:
Northshore
 Chicago, IL

Scale: 1/4" = 1'
 Original Page Size: 11" x 17"
 Notes:

Revisions	By	Date
1. Rev	JM	7/2/10
2. Rev	AT	9/2/10
3. Rev	AT	9/2/10

Sign Loc. No.
CAB-01
 S/F Cabinet
 Sign Type

82374 101
 Sign Product: Backho Sheet

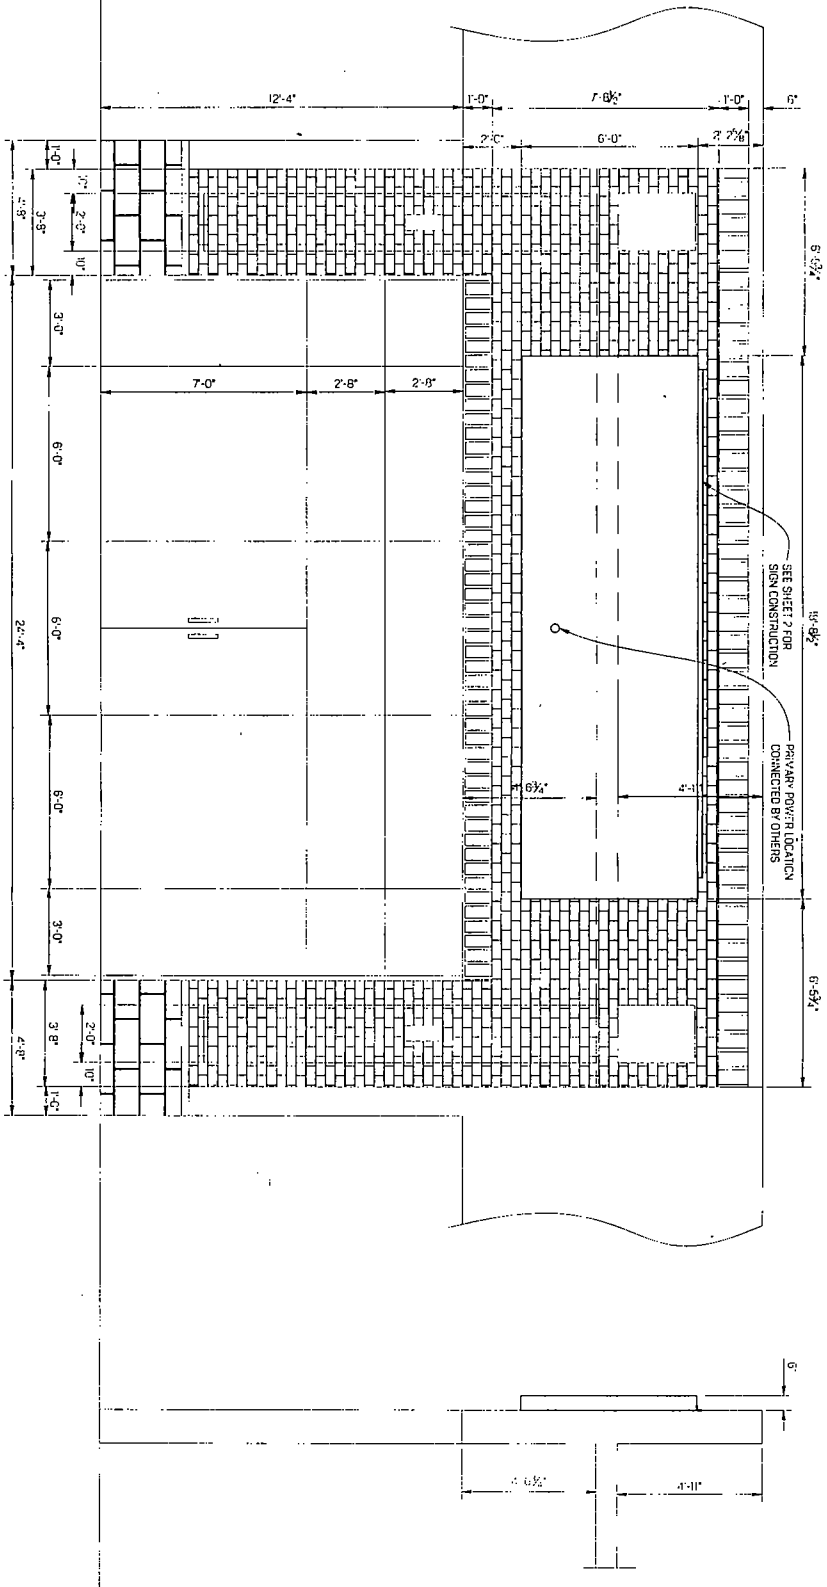

FRONT ELEVATION
SCALE: 1/4" = 1'-0"



501 W. 72ND STREET, CHICAGO, IL 60634
1-800-391-6666

POBLOCKKI is a leading manufacturer of custom sign cabinets and lettering. We are committed to providing our customers with the highest quality products and services. Our products are made from premium materials and are designed to last. We offer a wide variety of sign cabinet and lettering options to meet your needs. Contact us today for more information.

Project
NORTSHORE

CHICAGO, IL

Scale AS NOTED
Drawing Size: 11" x 17"

Notes
LINE: 0800

Revisions	By	Date
01	DAVID DISE	05/27/19
02	DAVID DISE	05/27/19

Sign Location
501 W. 72ND STREET
CHICAGO, IL 60634

Sign Type
CAB-01
CABINET & LIT LETTERS

82374
S01

