



Office of the Chicago City
Clerk



O2011-8353

Office of the City Clerk

City Council Document Tracking Sheet

Meeting Date:	10/5/2011
Sponsor(s):	Waguespack, Scott (32)
Type:	Ordinance
Title:	Grant(s) of Privilege in Public Way for Speedway No. 8317
Committee(s) Assignment:	Committee on Transportation and Public Way

ORDINANCE
SPEEDWAY # 8317
Acct. No. 9168 - 6
Permit No. 1097459

Be It Ordained by the City Council of the City of Chicago:

SECTION 1. Permission and authority are hereby given and granted to SPEEDWAY # 8317, upon the terms and subject to the conditions of this ordinance to maintain and use one (1) sign(s) projecting over the public right-of-way attached to its premises known as 3354 N. Damen Ave..

Said sign structure(s) measures as follows; along N. Damen:

One (1) at nine point five (9.5) feet in length, five point one six (5.16) feet in height and ten (10) feet above grade level.

The location of said privilege shall be as shown on prints kept on file with the Department of Business Affairs and Consumer Protection and the Office of the City Clerk

Said privilege shall be constructed in accordance with plans and specifications approved by the Department of Transportation (Division of Project Development) and Zoning Department- Signs.

This grant of privilege in the public way shall be subject to the provisions of Section 10-28-015 and all other required provisions of the Municipal Code of Chicago.

The grantee shall pay to the City of Chicago as compensation for the privilege #1097459 herein granted the sum of three hundred (\$300.00) per annum in advance.

A 25% penalty will be added for payments received after due date


The permit holder agrees to hold the City of Chicago harmless for any damage, relocation or replacement costs associated with damage, relocation or removal of private property caused by the City performing work in the public way.

Authority herein given and granted for a period of five (5) years from and after Date of Passage.

Alderman



Scott Waguespack 32nd Ward

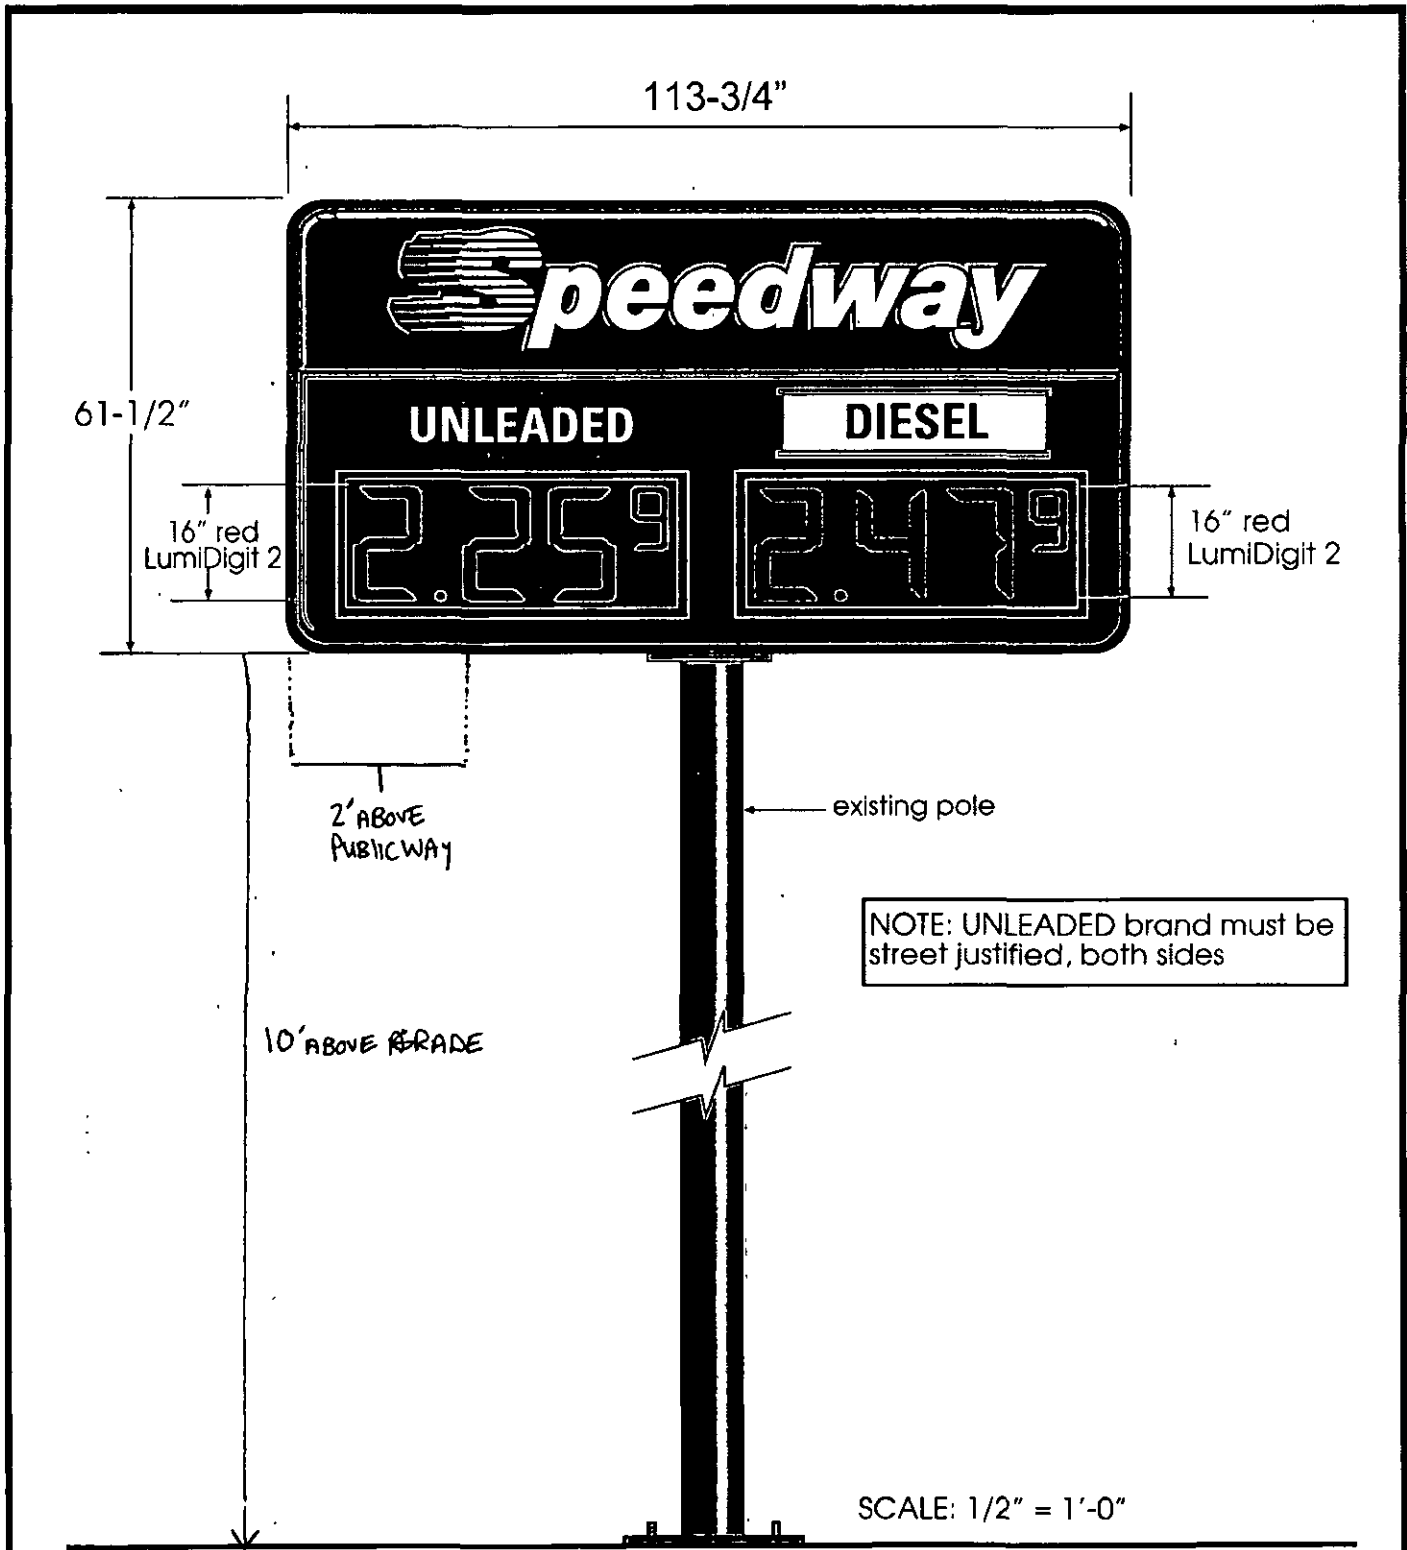

NOTE: UNLEADED brand must be street justified, both sides

SCALE: 1/2" = 1'-0"



DISCLAIMER: Renderings are for graphic purposes only and not intended for actual construction dimensions. For windload requirements, actual dimensions and mounting detail, please refer to engineering specifications and install drawings.

These drawings and designs are the exclusive property of Everbrite, Inc. Use of, or duplication in any manner without express written permission of Everbrite, Inc. is prohibited.

Customer: SPEEDWAY		Description: 5' x 9' Radius retrofit w/ 2 product LED	Customer Approval: NOTE: Unless specified by customer, all depth of embossing will be determined by Everbrite Engineering or existing customer specifications on file. Colors and graphics on file will be used unless otherwise specified by customer.
Project No: 267061-1	Scale: 1/2"=1'-0"		
Date: 1/19/11	Drawn By: RB	Revised: 2/9/11	Please read carefully, check appropriate <input type="checkbox"/> Sketch OK as is box and fax back to Everbrite: <input type="checkbox"/> New sketch required
Location & Site No: 3354 N. Damen Ave. Chicago, IL SITE: 8317		Revised:	
		Revised:	
		SIGNATURE _____	DATE _____