



City of Chicago



O2018-3950

Office of the City Clerk

Document Tracking Sheet

Meeting Date: 5/17/2018
Sponsor(s): Tunney (44)
Type: Ordinance
Title: Grant(s) of privilege in public way for Dryhop Brewers - sign
Committee(s) Assignment: Committee on Transportation and Public Way

Direct Intro
#44

ORDINANCE
DRYHOP BREWERS
Acct. No. 369402 - 1
Permit No. 1133304

Be It Ordained by the City Council of the City of Chicago:

SECTION 1. Permission and authority are hereby given and granted to DRYHOP BREWERS, upon the terms and subject to the conditions of this ordinance to maintain and use one (1) sign(s) projecting over the public right-of-way attached to its premises known as 3155 N. Broadway .

Said sign structure(s) measures as follows; along N. Broadway:

One (1) at four (4) feet in length, four point two five (4.25) feet in height and fourteen (14) feet above grade level.

The location of said privilege shall be as shown on prints kept on file with the Department of Business Affairs and Consumer Protection and the Office of the City Clerk.

Said privilege shall be constructed in accordance with plans and specifications approved by the Department of Transportation (Division of Project Development) and Zoning Department - Signs.

This grant of privilege in the public way shall be subject to the provisions of Section 10-28-015 and all other required provisions of the Municipal Code of Chicago.

The grantee shall pay to the City of Chicago as compensation for the privilege #1133304 herein granted the sum of one hundred (\$100.00) per annum in advance.


A 25% penalty will be added for payments received after due date.

The permit holder agrees to hold the City of Chicago harmless for any damage, relocation or replacement costs associated with damage, relocation or removal of private property caused by the City performing work in the public way.

Authority herein given and granted for a period of five (5) years from and after 05/08/2018.

Alderman _____

Thomas Tunney 44th Ward

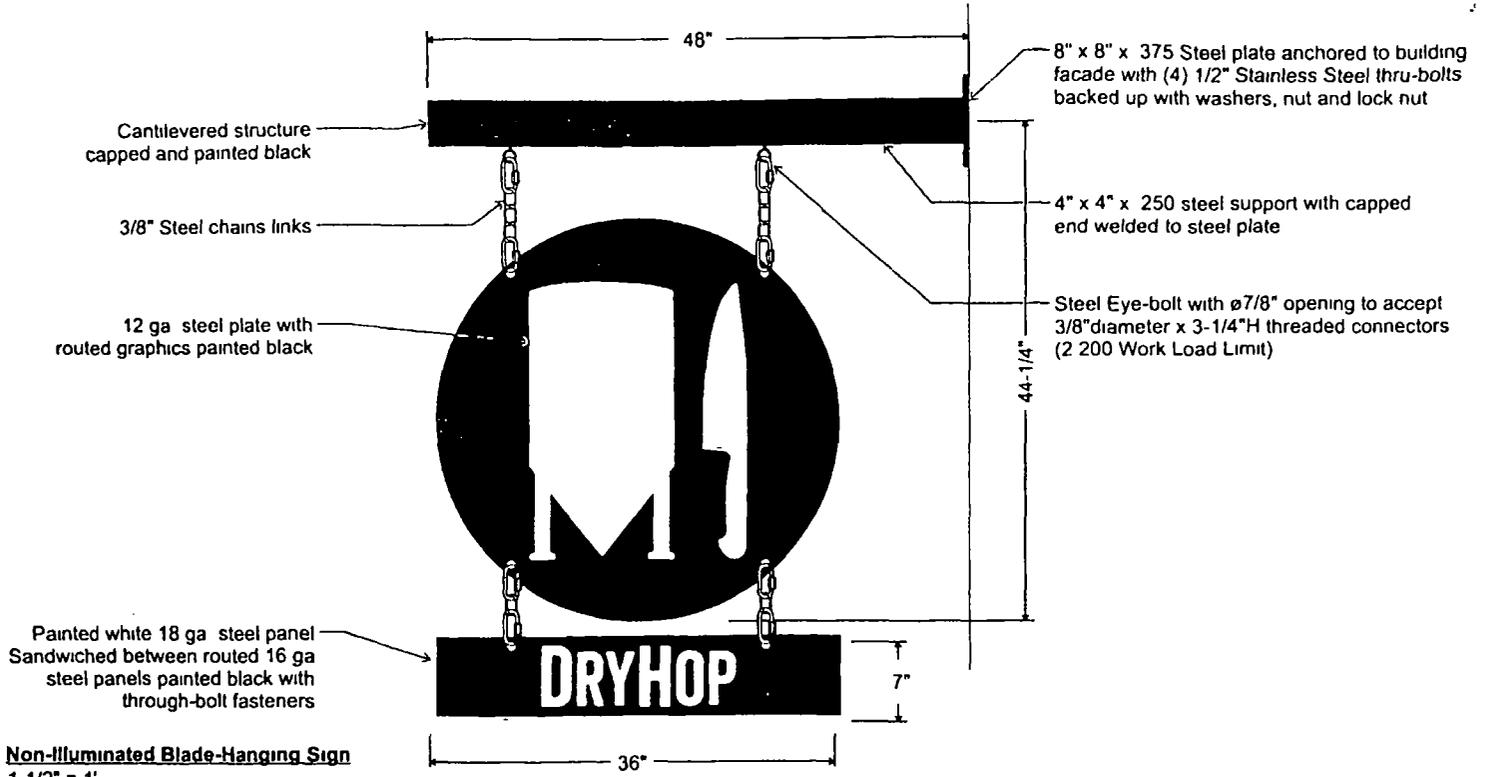

Non-Illuminated Blade-Hanging Sign
1-1/2" = 1'

SOUTH WATER
SIGN S

934 N Church
Elmhurst IL 60126

tel: 630 333 4900
fax: 630 333 4915

CLIENT Dry Hop Brewers	PRODUCT NAME Main ID Sign 3155 N Broadway, Chicago IL	DATE 06 12 12	REVISIONS REV# 10 16 12 10 22 12 11 26 12 12 13 12 04 01 13	THIS DRAWING IS THE PROPERTY OF SOUTH WATER SIGNS, LLC ALL RIGHTS OF REPRODUCTION ARE RESERVED BY SOUTH WATER SIGNS, LLC
CUSTOMER APPROVAL	PROJECT NUMBER 60603	DRAWN BY mm		