



Office of the Chicago City  
Clerk



O2012-4575

Office of the City Clerk

City Council Document Tracking Sheet

<b>Meeting Date:</b>	6/27/2012
<b>Sponsor(s):</b>	Hairston, Leslie A. (5)
<b>Type:</b>	Ordinance
<b>Title:</b>	Grant(s) of privilege in public way for University of Chicago, The - 5800 S Stony Island Ave - conduit
<b>Committee(s) Assignment:</b>	Committee on Transportation and Public Way

ORDINANCE  
THE UNIVERSITY OF CHICAGO  
Acct. No. 43697 - 105  
Permit No. 1101240

*Be It Ordained by the City Council of the City of Chicago:*

SECTION 1. Permission and authority are hereby given and granted to THE UNIVERSITY OF CHICAGO, upon the terms and subject to the conditions of this ordinance to construct, install, maintain and use three (3) Conduit(s) under the public right-of-way adjacent to its premises known as 5800 S. Stony Island Ave..

Said Conduit(s) at E. 59th Street measure(s):

One (1) at two hundred sixty-one (261) feet in length, and point three three (.33) feet in width for a total of eighty-six point one three (86.13) square feet.

Said Conduit(s) at E. 59th Street measure(s):

One (1) at one hundred ninety-three (193) feet in length, and point three three (.33) feet in width for a total of sixty-three point six nine (63.69) square feet.

Said Conduit(s) at S. Stony Island measure(s):

One (1) at three thousand four hundred ninety (3490) feet in length, and point three three (.33) feet in width for a total of one thousand one hundred fifty-one point seven (1151.7) square feet.

The location of said privilege shall be as shown on prints kept on file with the Department of Business Affairs and Consumer Protection and the Office of the City Clerk.

Said privilege shall be constructed in accordance with plans and specifications approved by the Department of Transportation (Division of Project Development) and Department of Transportation (Office of Underground Coordination).

This grant of privilege in the public way shall be subject to the provisions of Section 10-28-015 and all other required provisions of the Municipal Code of Chicago.


The grantee shall pay to the City of Chicago as compensation for the privilege #1101240 herein granted the sum of twenty-three thousand six hundred sixty-four (\$23,664.00) per annum in advance.

A 25% penalty will be added for payments received after due date.

The permit holder agrees to hold the City of Chicago harmless for any damage, relocation or replacement costs associated with damage, relocation or removal of private property caused by the City performing work in the public way.


Authority herein given and granted for a period of five (5) years from and after Date of Passage.

Alderman

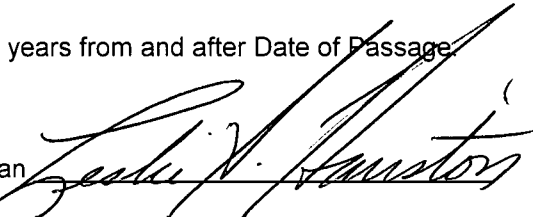

Leslie Hairston 5th Ward

LOCATION: SEC 14, T38N-R14E  
CHICAGO, COOK COUNTY, ILLINOIS

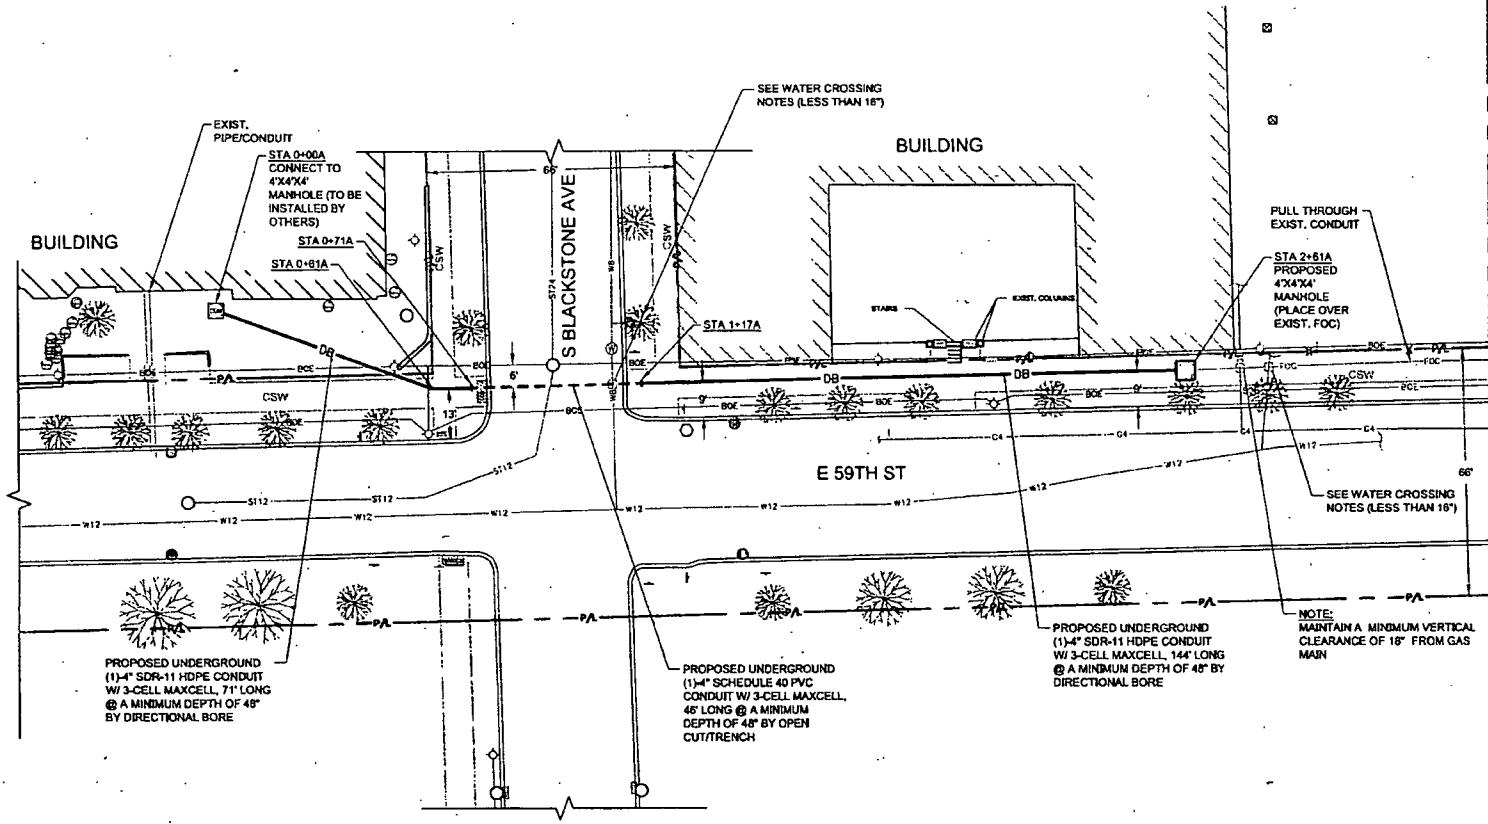

**WATER CROSSING NOTES (LESS THAN 16" DIA):**  
USE EXTREME CAUTION WHEN WORKING AROUND THE EXISTING WATER MAIN. HAND EXCAVATION IS REQUIRED TO FIELD VERIFY THE HORIZONTAL AND VERTICAL LOCATION AT THE WATER MAIN PRIOR TO CROSSING.

THE MINIMUM VERTICAL CLEARANCE FROM WATER MAINS IS 18 INCHES. THE MINIMUM HORIZONTAL CLEARANCE IS THREE (3) FEET

IF ANY DAMAGE OCCURS TO THIS DEPARTMENT'S FACILITIES THE CONTRACTOR AND/OR OWNER WILL BE RESPONSIBLE FOR THE COST OF REPAIRING OR REPLACING THE DAMAGED FACILITIES.

**CONSTRUCTION NOTE:**  
FOR CABLE PULL ASSISTANCE, LEAVE STRATEGIC PULL ACCESS POINTS EXPOSED AND PLATED (WHEN NOT UNDER CONSTRUCTION) UNTIL THE CABLE PULL IS COMPLETED. ONCE THE PULL IS COMPLETED, INSTALL SPLIT DUCT ON EXPOSED ROUTE AND ENCASE IN CONCRETE. ALL RESTORATION SHOULD BE IN COMPLIANCE WITH CDOT RESTORATION GUIDELINES. (SEE SHEET 4 FOR FURTHER DETAIL.)

**COMED NOTE:**  
USE EXTREME CAUTION NEAR COMED FACILITIES. HAND DIG WHILE CROSSING 69/138/246 KV TRANSMISSION LINE. COMED TRANSMISSION SHALL BE NOTIFIED 2 BUSINESS DAYS PRIOR TO THE START OF WORK TO SCHEDULE AN ONSITE INSPECTOR DURING CONSTRUCTION. CONTACT GEORGE LEXSAS AT (830) 437-2851.

**NOTE:**  
1. THE ENCLOSED REFERENCED UTILITIES & BOUNDARIES, IN WHICH HAVE BEEN IMPLIED, ARE SO BY MEANS OF UTILISING PUBLIC ATLAS, SOMEWHAT AND OTHER REFERENCE MATERIALS. THE CONTRACTOR SHALL ACCEPT NO LIABILITY OR LIABILITY AS TO THEIR POSITION/LOCATION AS PRECISE OR EXACT. IT IS THE CONTRACTOR'S RESPONSIBILITY TO EXPOSE, LOCATE AND DETERMINE THEIR BURNING LINE IS NOT CONFRONTATIONAL TO OTHERS AND IS PLACED WITHIN PUBLIC RIGHT-OF-WAYS, ESTABLISHED FOR NEW CONSTRUCTION.



NORTH  
0 15 30

SCALE: 1" = 30'

OWNER:  
**THE UNIVERSITY OF CHICAGO**  
1307 East 60th Street  
Chicago, Illinois 60637  
Phone: (773) 834-4821  
Mobile: (773) 428-4821

CONTRACTOR:  
**T.B.D.**

DESIGN FIRM:  
**COMDESCO GROUP**  
CONSULTING ENGINEERS AND ARCHITECTS  
3455 Enterprise Drive  
Mokena, Illinois 60448  
Phone: (708) 995-2050  
Fax: (708) 479-8195

REV.	DATE	DESCRIPTION
09/20/11		PERMIT
1	09/30/11	CDOT/DEO COMMENT
2	11/02/11	GAS COMMENT

PROJECT #: 1123-001  
DESIGNED BY: SF  
DRAWN BY: BT, CM, JS  
APPROVED BY: SF  
DATE: SEPTEMBER 20, 2011  
PROJECT DESCRIPTION

OUTSIDE PLANT FIBER OPTIC BUILD  
S STONY ISLAND - E 57TH ST TO E 59TH ST  
CHICAGO, ILLINOIS 60637

SHEET NO. **8**  
SHEET 8 OF 17

MATCHLINE (SEE SHEET 9)



06/27/2012

Alderman **Leslie Hairston**  
Ward # 05  
City of Chicago  
City Hall, Room 300  
121 North LaSalle Street  
Chicago, Illinois 60602

Re: An ordinance to use and maintain a portion of the public right-of-way for **three (3) conduit(s)** for **THE UNIVERSITY OF CHICAGO**, adjacent to the premises known as **5800 S. Stony Island Ave.**

Dear Alderman **Leslie Hairston**:

The applicant referenced above has requested the use of the public right-of-way for a **conduit(s)**. An ordinance has been prepared by the Department of Business Affairs and Consumer Protection – Business Assistance Center - Public Way Use Unit for presentation to the City Council. Because this request was made for properties located in your ward, as approved by you as per the attached, I respectfully request that you introduce the attached ordinance at the next City Council meeting.

If you have any questions regarding this ordinance, please contact Anthony Bertuca at (312) 744-5506.

**Department of Business Affairs and Consumer Protection**